


整理番号	区間長	車道巾員	路肩巾員	歩道等巾員(右)	歩道等巾員(左)	待避所巾員	中央帯巾員	全巾員	路面種別	設計C/B/R	舗装年度	改良未改良	改良年度	備考
計	235.6													

整理番号	区間長	車道巾員	路肩巾員	歩道等巾員(右)	歩道等巾員(左)	待避所巾員	中央帯巾員	全巾員	路面種別	設計C/B/R	舗装年度	改良未改良	改良年度	備考
計	118.0													

浦 郷  
字 松 本

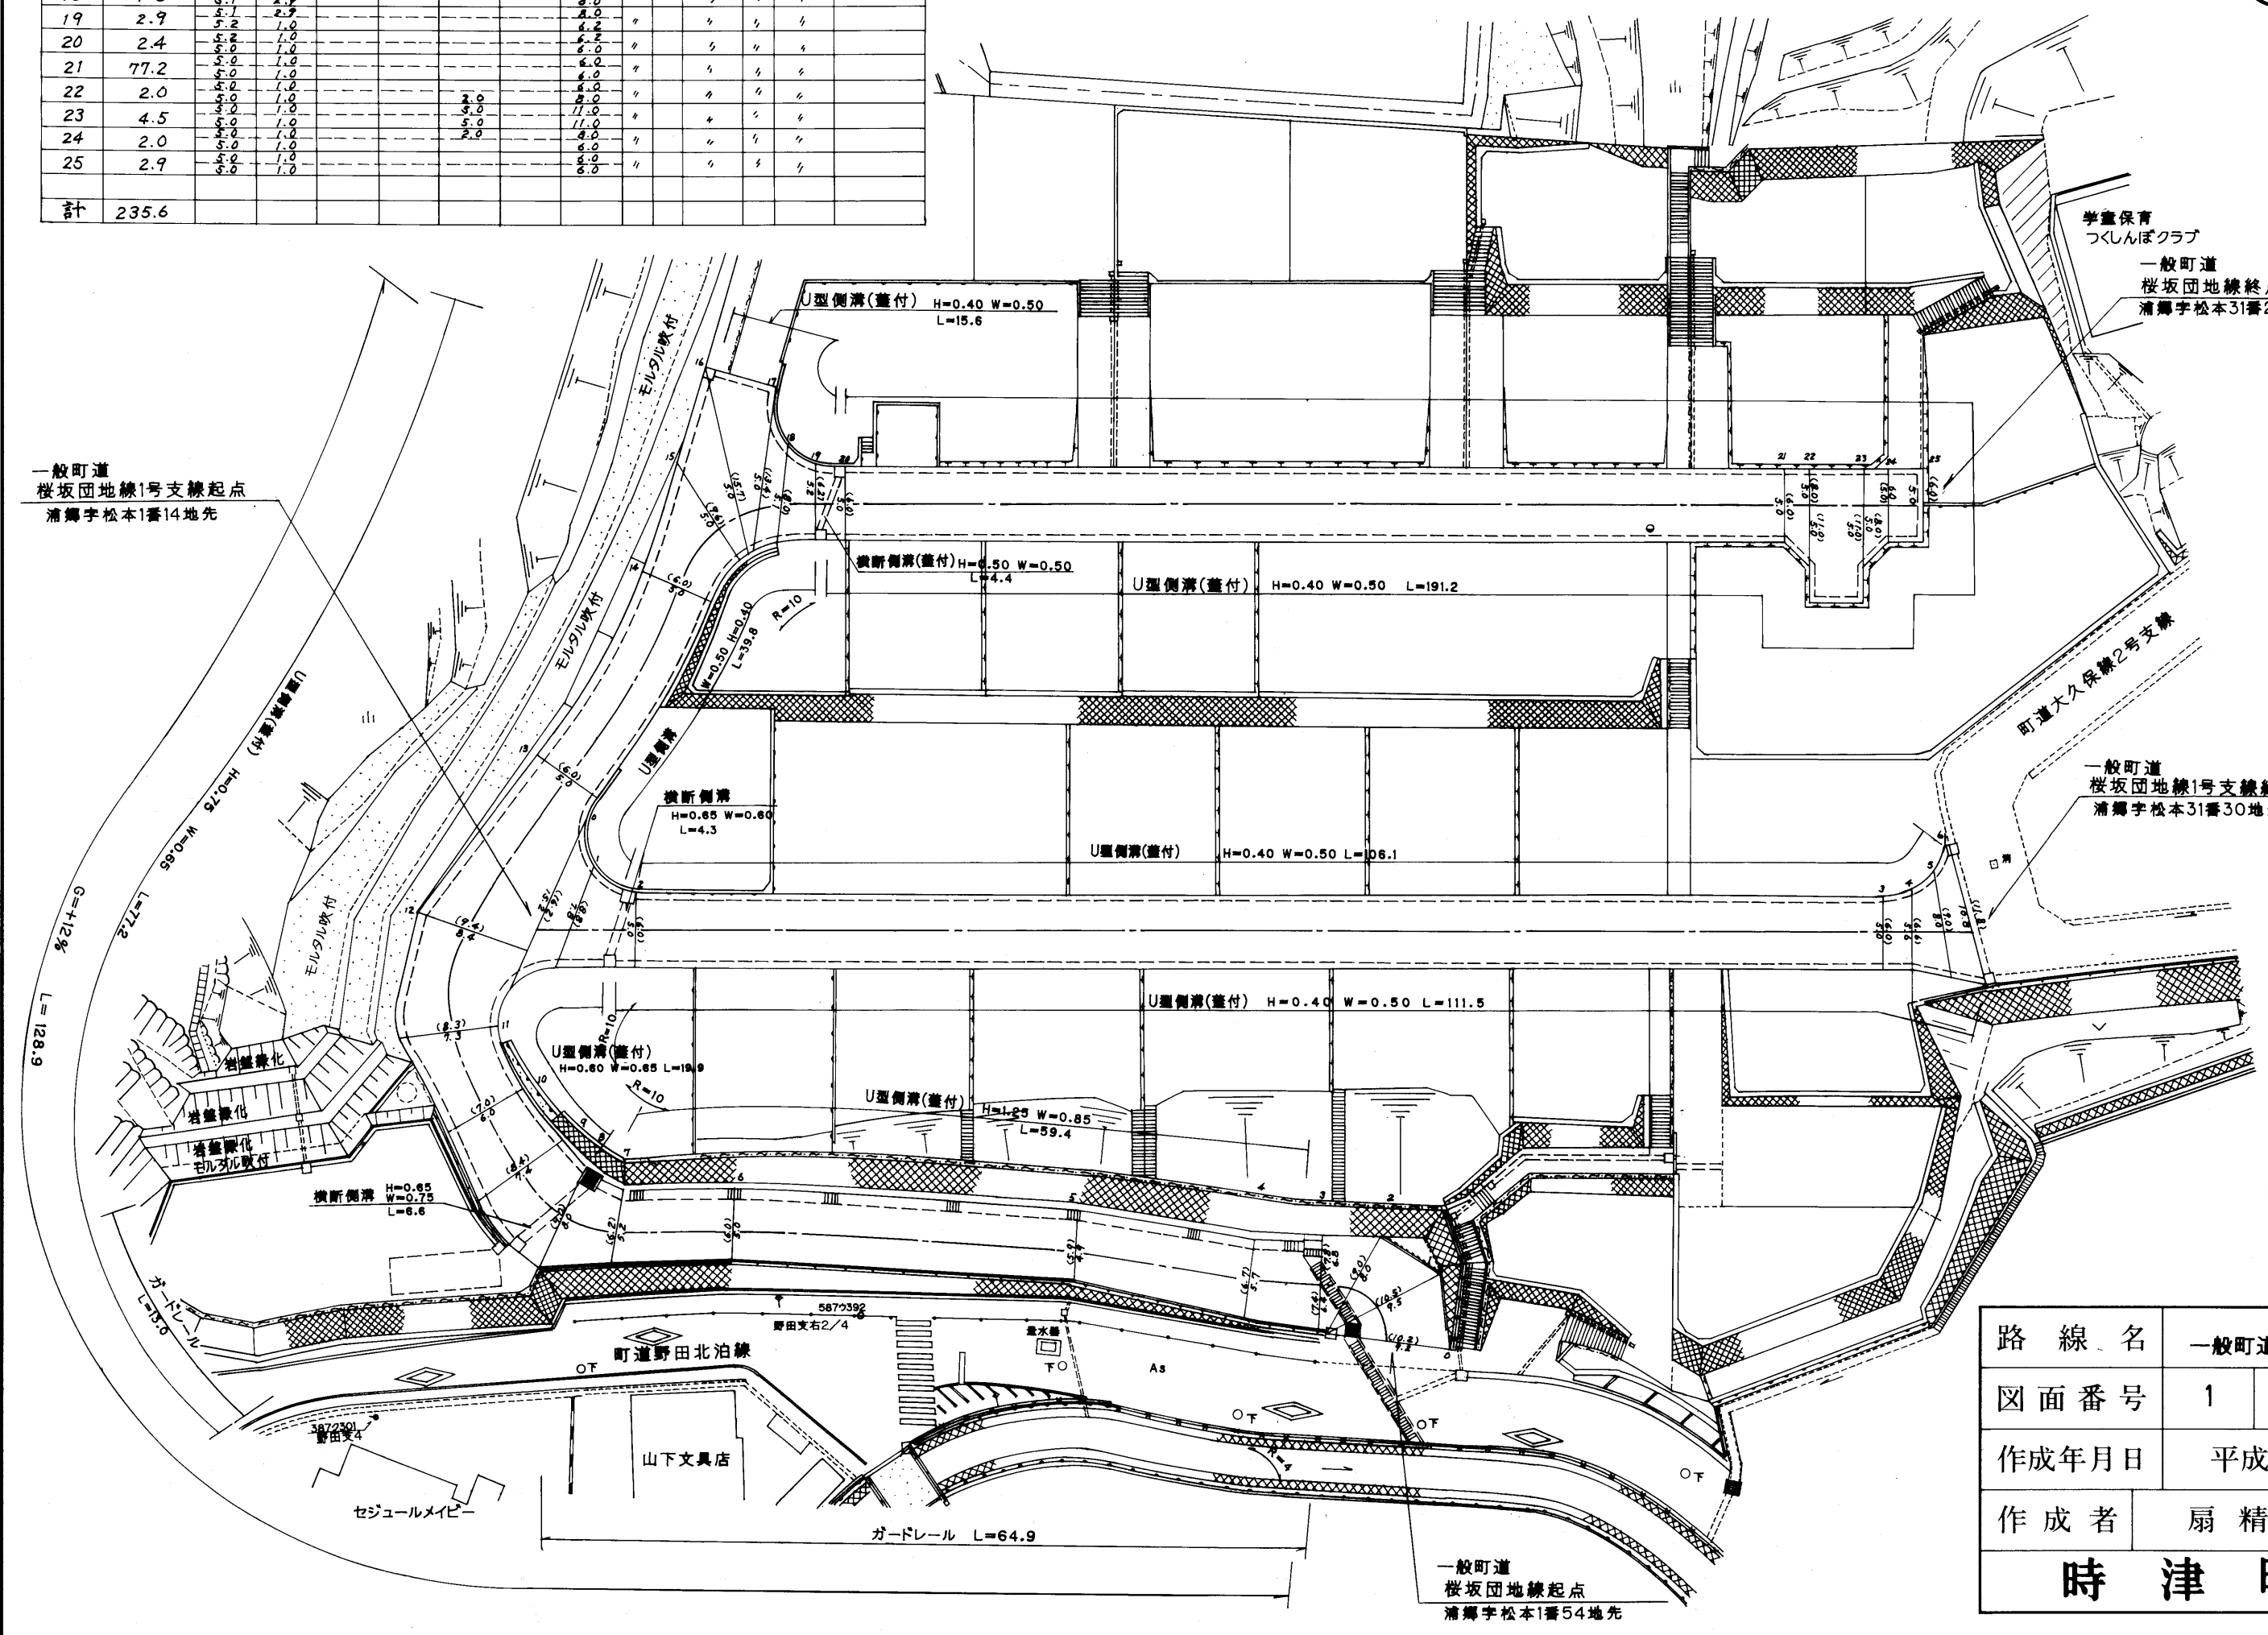

433

路線名	一般町道 桜坂団地線1号支線
図面番号	1 縮尺 1:500
作成年月日	平成17年3月31日
作成者	扇精光株式会社
<b>時津町役場</b>	