


整理番号	区間長	車道巾員	路肩巾員	歩道巾員	待避所巾員	分離帯巾員	全巾員	路面種別	設計CBR	舗装年度	改良未改良	改良年度	備考
1	5.8	3.1	1.0				4.1	OS					未
2	5.9	1.4	1.0				2.4	CO					+
3	6.3	1.6	1.0				2.6	"					+
4	10.8	2.2	1.0				3.2	"					+
5	7.6	2.1	1.0				3.1	"					+
6	10.0	2.0	1.0				3.0	"					+
7	6.0	2.5	1.0				3.5	"					+
8	2.4	2.9	1.0				3.9	"					+
9	(50.0)	3.0	1.0				4.0	"					専用区間
10	5.6	2.6	1.0				3.6	"					+
11	12.0	2.3	1.0				3.3	"					+
12	4.3	2.0	1.0				3.0	"					+
13	3.2	2.4	1.0				3.4	"					+
14	8.2	2.1	1.0				3.1	"					+
15	2.7	2.1	1.0				3.1	"					+
16	1.1	2.6	1.0				3.6	"					+
17	6.7	2.4	1.0				3.4	"					+
計	98.6												

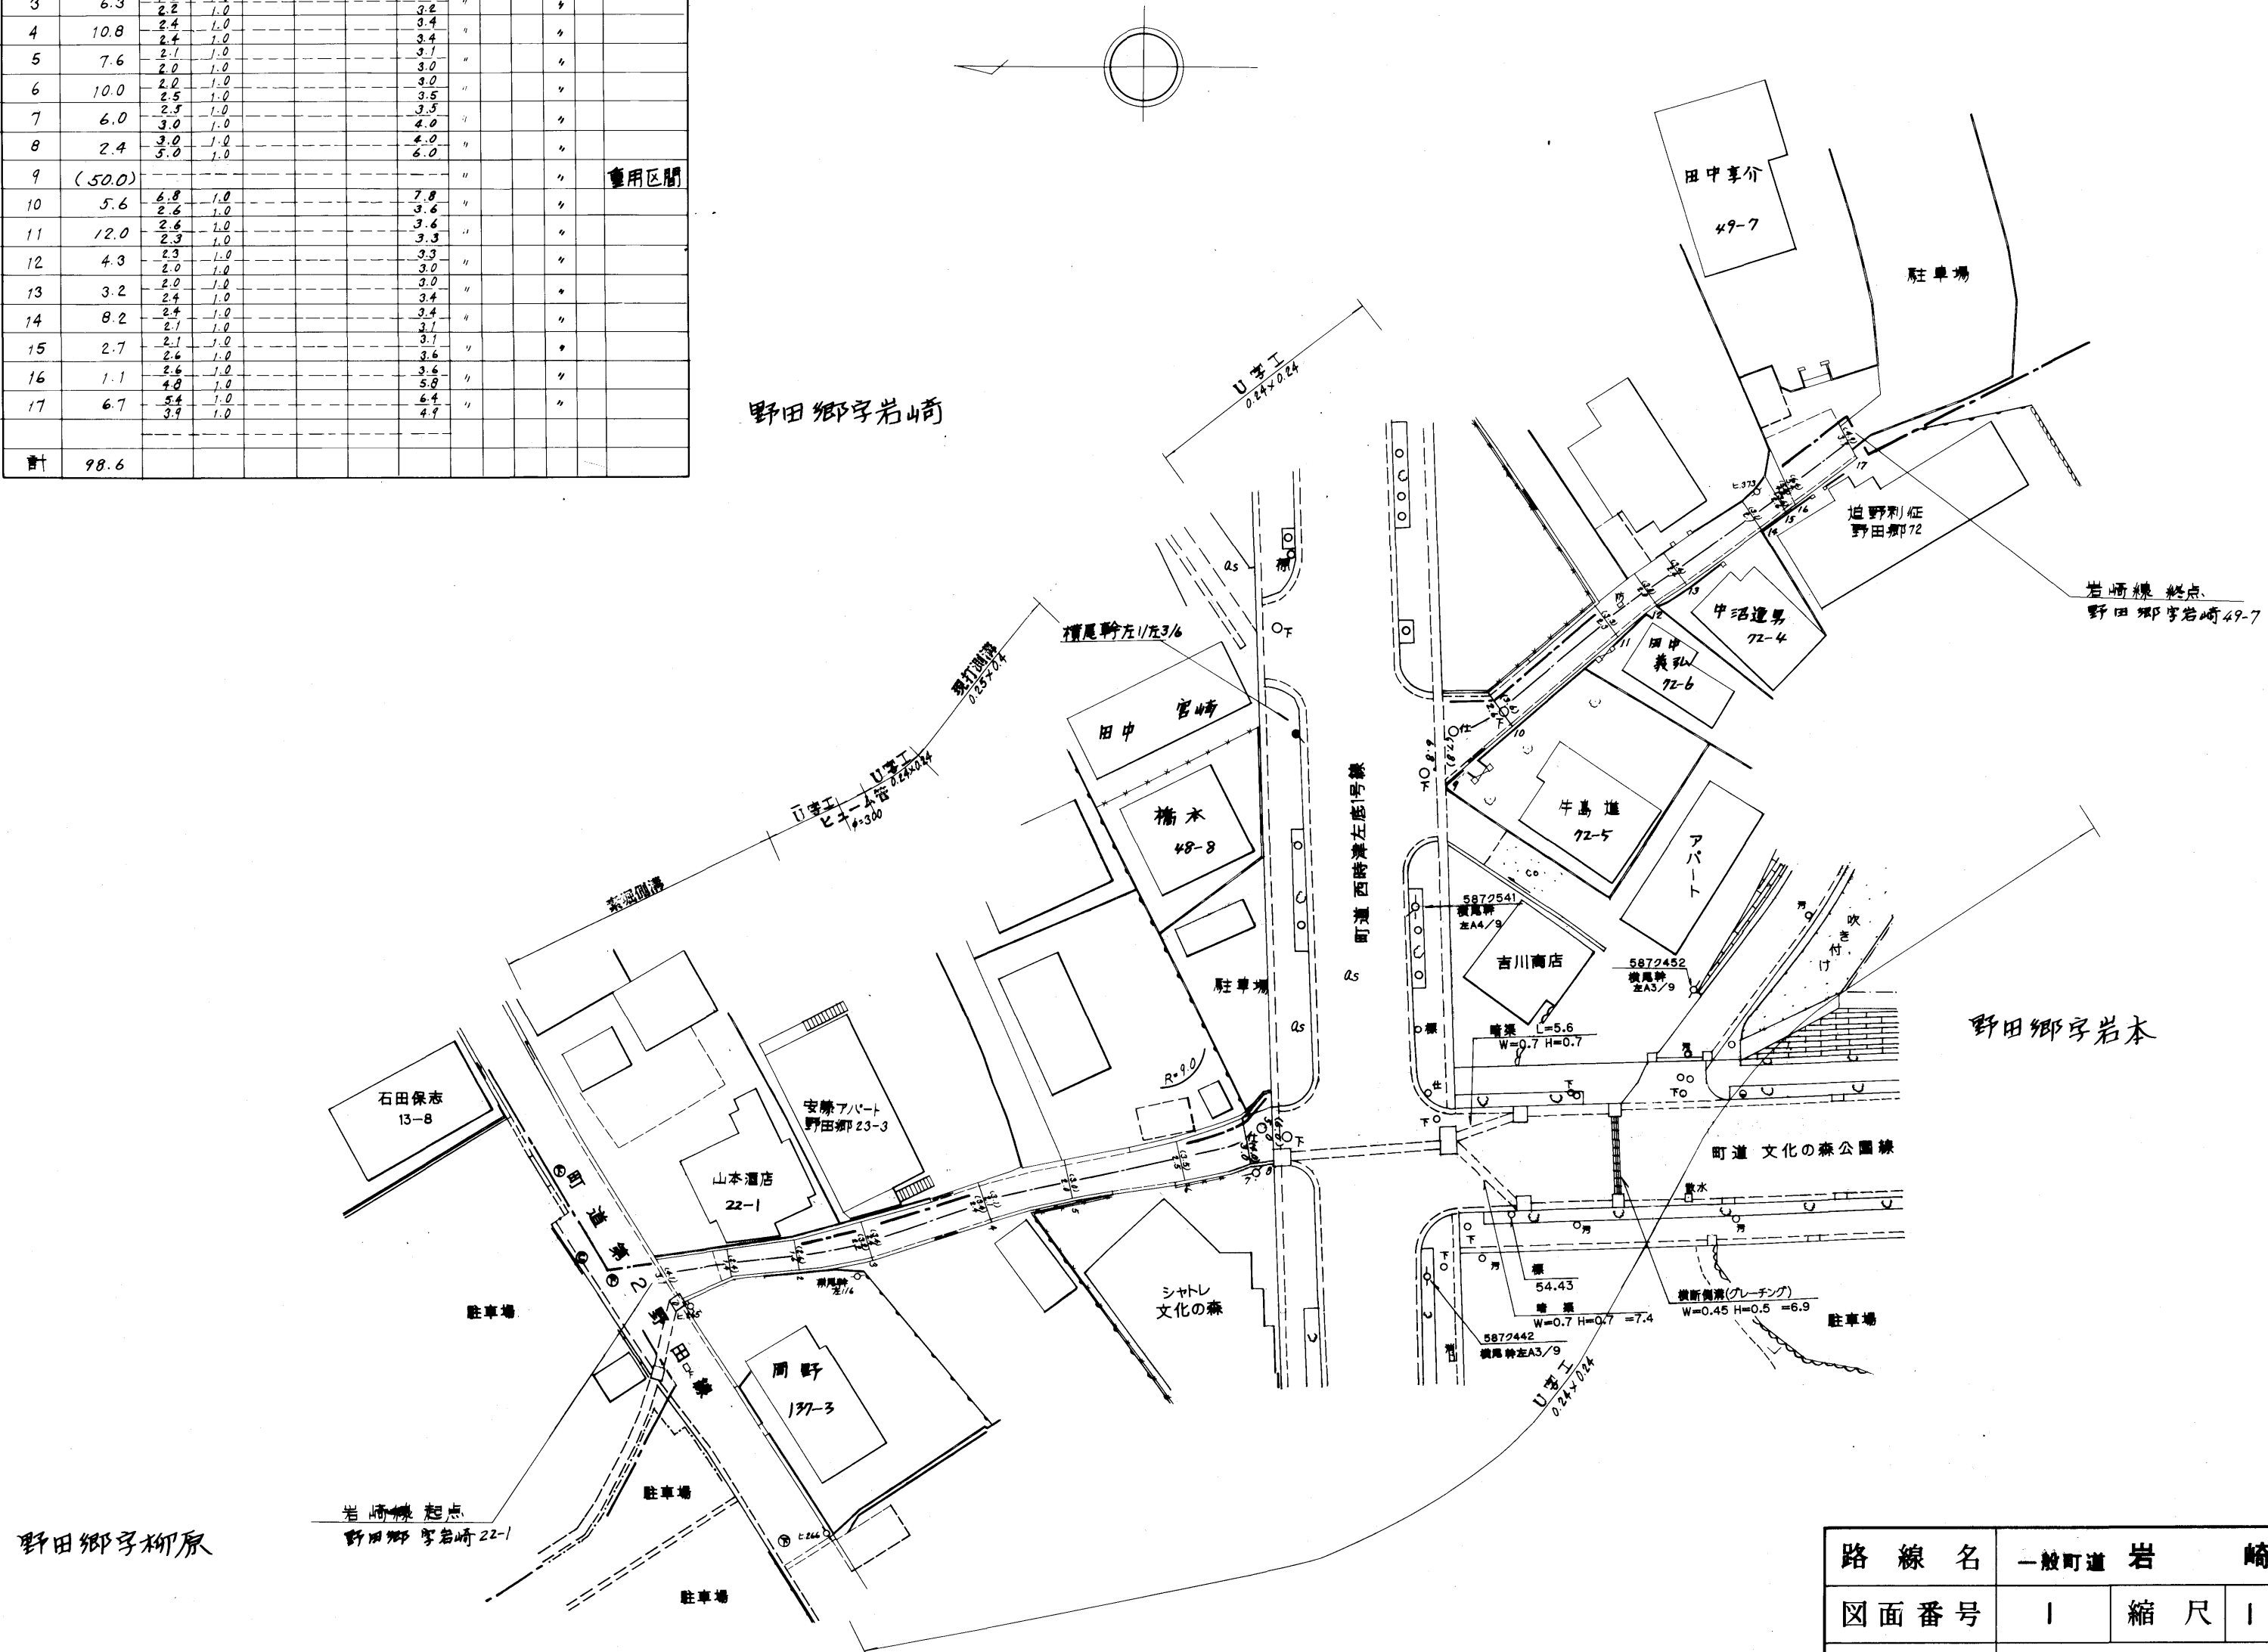

路線名	一般町道 岩崎線		
図面番号	1	縮尺	1:500
作成年月日	昭和59年4月1日		
作成者	扇精光株式会社		
時津町役場			

456