


峰線	整理番号	区間長	車道巾員	路肩巾員	歩道巾員	待避所巾員	分離帯巾員	全巾員	路面種別	設計C/R	舗装年度	改良未改良	改良年度	備考
	1	2.2	4.3	1.0				7.3	Q5			未		
	2	21.6	2.5	1.0				3.5	"			"		
	3	18.5	2.4	1.0				3.4	"			"		
	4	1.6	2.5	1.0				3.5	"			"		
	5	8.8	2.1	1.0				3.1	"			"		
	6	38.9	3.0	1.0				4.0	"			"		
	7	2.1	3.1	1.0				4.1	"			"		
	8	1.2	5.3	1.0				6.3	"			"		
	9	6.2	2.7	1.0				3.7	"			"		
	10	2.8	2.5	1.0				3.5	"			"		
	11	2.4	2.7	1.0				3.7	"			"		
	12	5.2	2.7	1.0				3.7	"			"		
	13	3.2	3.9	1.0				4.9	"			"		
	14	1.2	3.9	1.0				4.9	"			"		
	15	4.4	3.3	1.0				4.3	"			"		
	16	0.6	2.8	1.0				3.8	"			"		
	17	0.8	3.0	1.0				4.0	"			"		
	18	10.8	2.5	1.0				3.5	"			"		
	19	1.1	3.1	1.0				4.1	"			"		
	20	40.9	2.5	1.0				3.5	"			"		
	計	174.5												

1号支線	整理番号	区間長	車道巾員	路肩巾員	歩道巾員	待避所巾員	分離帯巾員	全巾員	路面種別	設計C/R	舗装年度	改良未改良	改良年度	備考
	1	28.0	3.4	1.0				4.4	Q5			未		
	2	1.7	3.0	1.0				4.0	"			"		
			5.1	1.0				6.1	"			"		
	計	27.7												

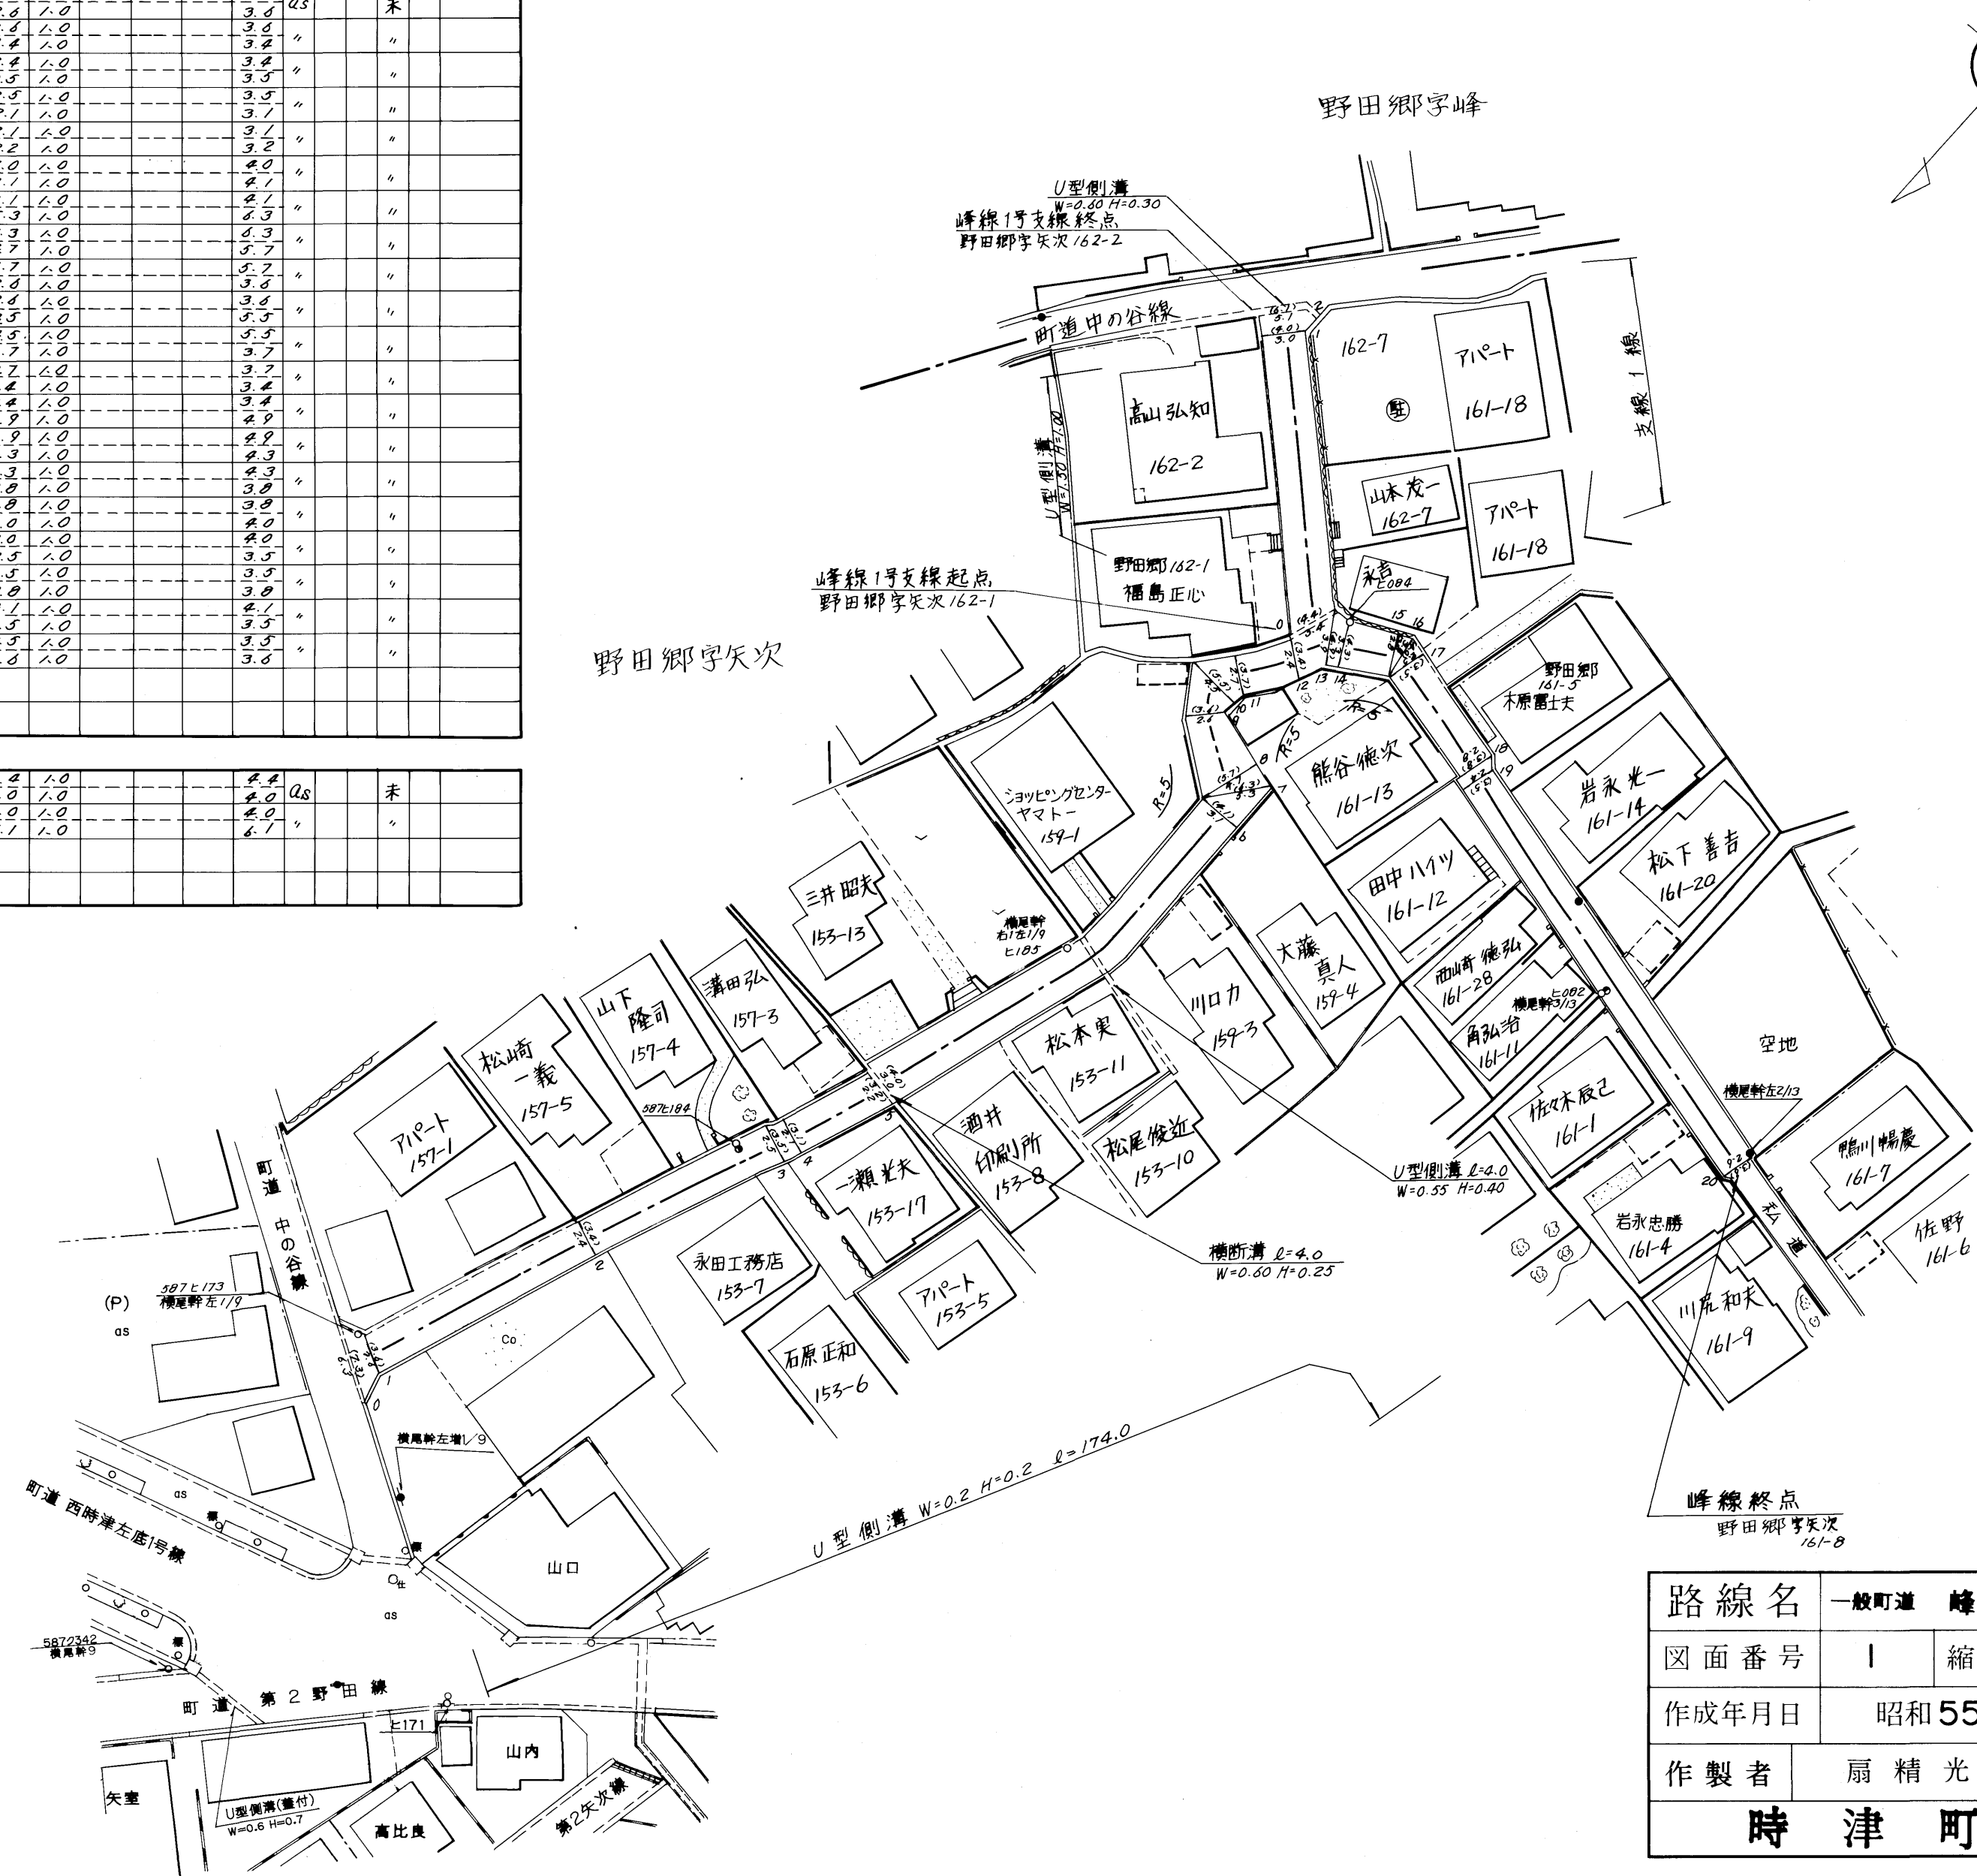

路線名	一般町道	峰線
図面番号	1	縮尺 1:500
作成年月日	昭和55年4月1日	
作製者	扇精光株式会社	
<b>時津町役場</b>		

458