
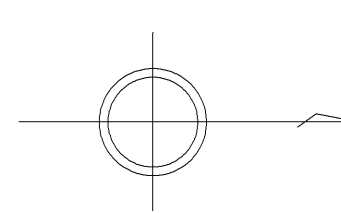


472野田清水団地1号線

整理番号	区間長	車道幅員	路肩幅員	歩道等幅員(右)	歩道等幅員(左)	待避所幅員	中央帯幅員	全幅員	路面種別	設計C B R	舗装年度	改良未改良	改良年度	備考
1	1.0	7.0	1.0					8.0	as		2022	改	2022	
2	3.5	5.0	1.0					6.0	"		"	"	"	
3	3.6	5.0	1.0					6.0	"		"	"	"	
4	3.4	5.9	1.0					6.9	"		"	"	"	
5	0.3	5.0	1.0					6.0	"		"	"	"	
6	2.0	5.0	3.5					8.5	"		"	"	"	
7	5.0	5.0	6.0					11.0	"		"	"	"	
8	2.0	5.0	6.0					11.0	"		"	"	"	
9	4.4	5.0	1.0					6.0	"		"	"	"	
計	25.2													

473野田清水団地2号線

整理番号	区間長	車道幅員	路肩幅員	歩道等幅員(右)	歩道等幅員(左)	待避所幅員	中央帯幅員	全幅員	路面種別	設計C B R	舗装年度	改良未改良	改良年度	備考
1	1.1	7.0	1.0					8.0	as		2022	改	2022	
2	7.3	5.0	1.0					6.0	"		"	"	"	
3	12.4	5.0	1.0					6.0	"		"	"	"	
4	2.9	5.0	1.0					6.0	"		"	"	"	
5	2.1	5.0	1.0					6.0	"		"	"	"	
6	5.0	6.4	1.0					7.4	"		"	"	"	
7	2.1	6.4	1.0					7.4	"		"	"	"	
8	18.8	5.0	1.0					6.0	"		"	"	"	
9	18.0	5.0	1.0					6.0	"		"	"	"	
10	2.4	5.0	1.0					6.0	"		"	"	"	
11	8.9	8.3	1.0					9.3	"		"	"	"	
12	16.9	5.0	1.0					6.0	"		"	"	"	
13	3.5	5.0	1.0					6.0	"		"	"	"	
14	9.6	8.6	1.0					9.6	"		"	"	"	
15	30.6	5.0	1.0					6.0	"		"	"	"	
16	4.0	5.0	1.0					6.0	"		"	"	"	
17	6.6	8.0	1.0					9.0	"		"	"	"	
18	20.8	5.0	1.0					6.0	"		"	"	"	
19	23.3	5.0	1.0					6.0	"		"	"	"	
20	0.8	5.0	1.0					6.0	"		"	"	"	
21	3.3	5.8	1.0					6.8	"		"	"	"	
22	12.5	11.8	1.0					12.8	"		"	未		交通不能
計	212.9													

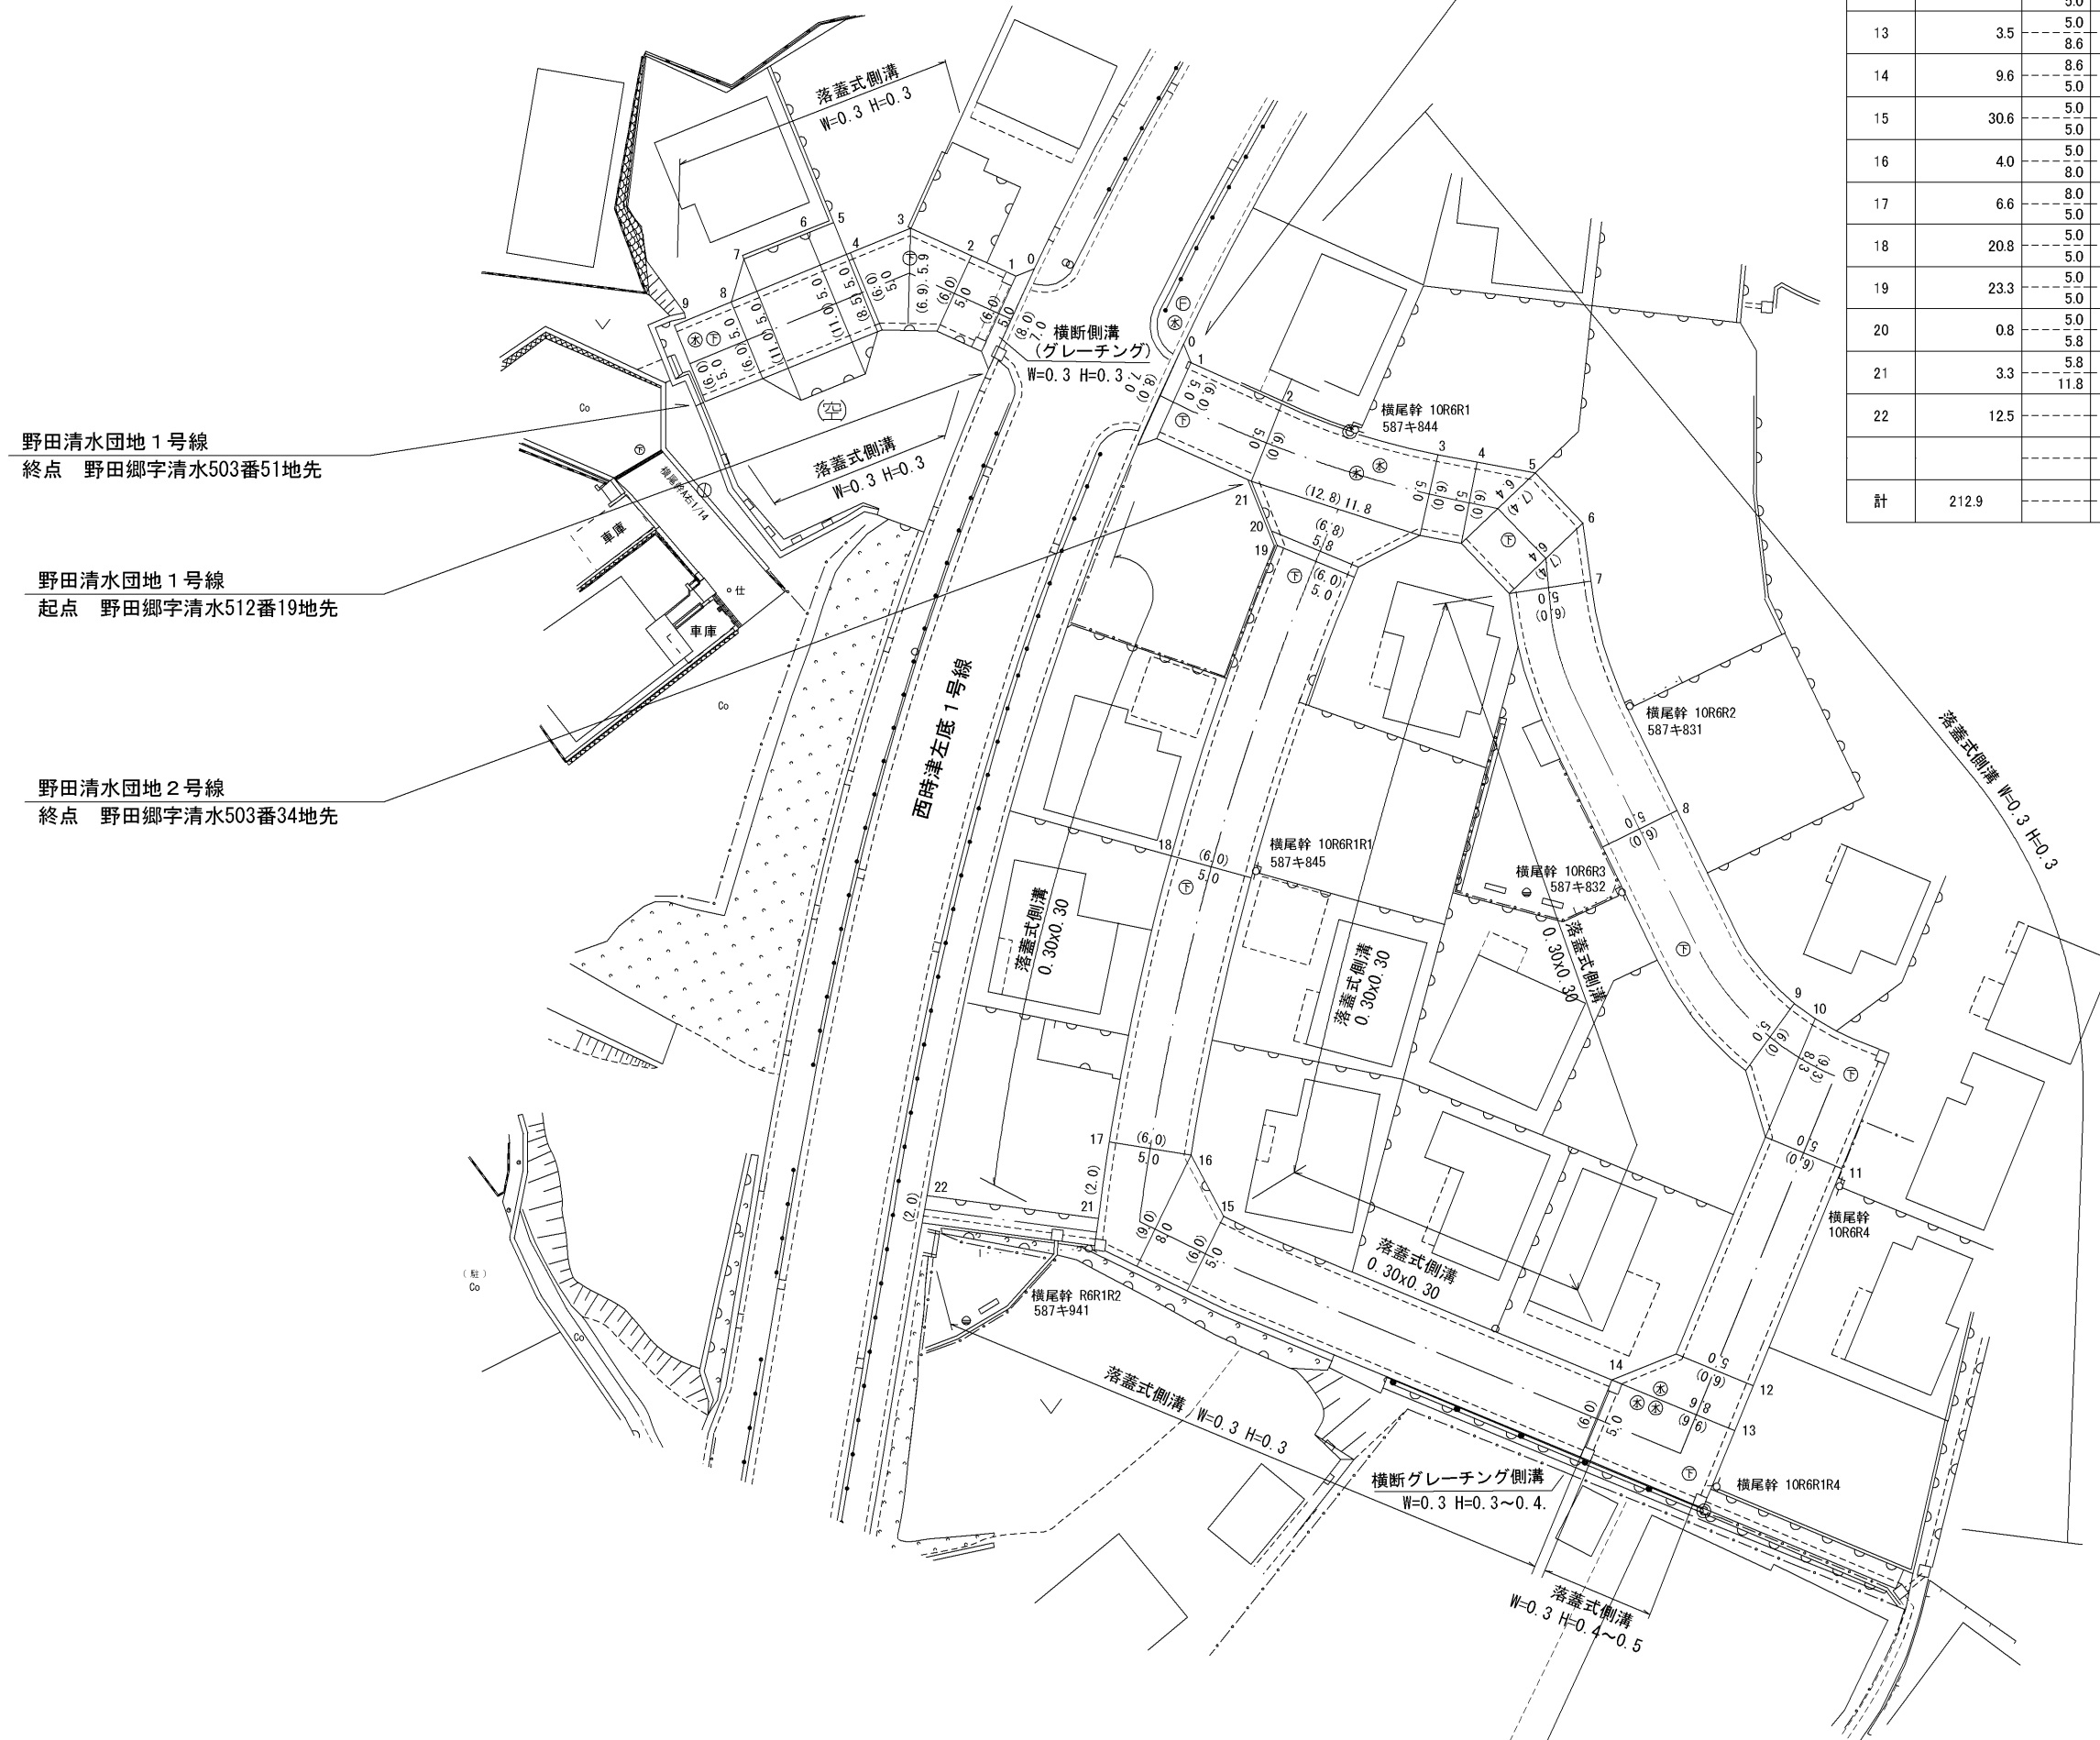

野田郷

472 473

路線名	一般町道 野田清水団地1号線 野田清水団地2号線		
図面番号	1	縮尺	1 : 500
作成年月日	令和 5年 3月 31日		
作成者	扇精光コンサルタンツ株式会社		
時津町役場			