



整理番号	区間長	車道幅員	路肩幅員	歩道等幅員(右)	歩道等幅員(左)	待避所幅員	中央帯幅員	全幅員	路面種別	設計C B R	舗装年度	改良未改良	改良年度	備考
1	2.2	25.1 21.3	1.0 1.0					26.1 22.3	as		2020	改	2020	
2	2.6	7.2 5.3	1.0 1.0					8.2 6.3	"	"	"	"	"	山徳橋 W=6.3 L=16.6
3	14.0	5.3 5.3	1.0 1.0					6.3 6.3	"	"	"	"	"	
4	2.7	5.3 5.4	1.0 1.0					6.3 6.4	"	"	"	"	"	
5	9.2	5.4 2.0	1.0 1.0					6.4 3.0	"	"	"	"	"	
6	13.3	2.0 2.0	1.0 1.0					3.0 3.0	"			未		
7	7.9	2.0 2.4	1.0 1.0					3.0 3.4	"			"		
8	6.5	2.4 2.5	1.0 1.0					3.4 3.5	"			"		
9	6.9	2.5 2.1	1.0 1.0					3.5 3.1	"			"		
10	15.2	2.1 3.2	1.0 1.0					3.1 4.2	"			"		
11	4.8	3.2 1.4	1.0 1.0					4.2 2.4	"			"		
12	6.0	1.4 1.7	1.0 1.0					2.4 2.7	"			"		
13	1.2	1.7 2.9	1.0 1.0					2.7 3.9	"			"		
計	92.5													

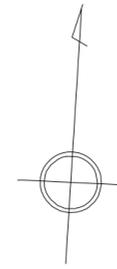

元村郷字栗岩

元村郷字岩崎

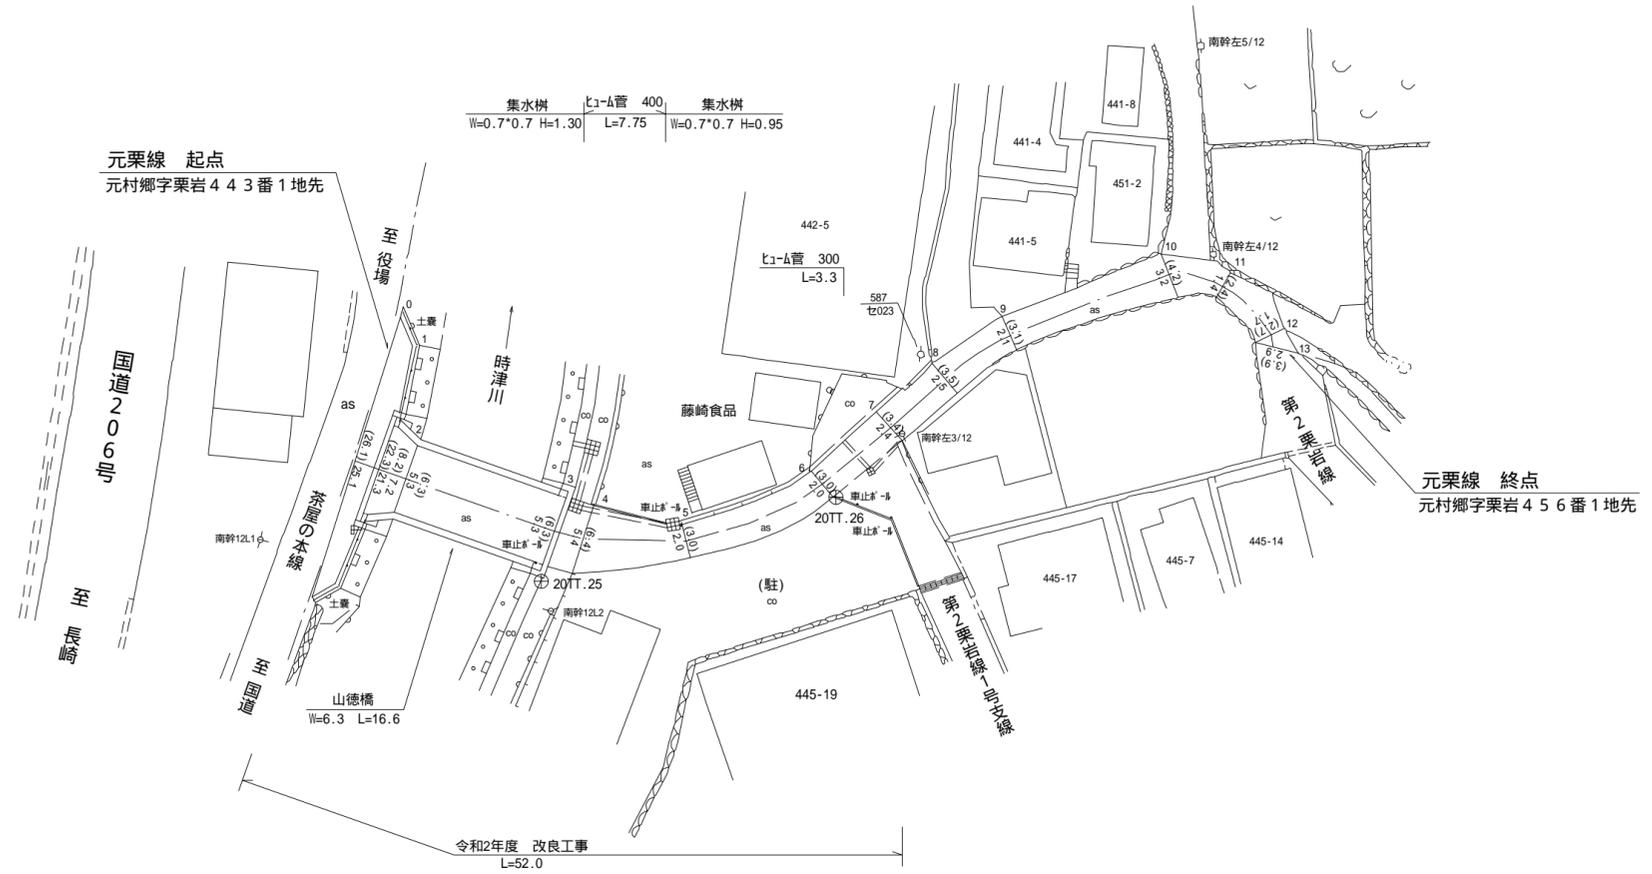

路線名	一般町道 元栗線		
図面番号	1	縮尺	1 : 5 0 0
作成年月日	昭和 59年 4月 1日 令和 3年 3月 31日		
作成者	扇精光コンサルタンツ株式会社		
時津町役場			