


整理番号	区間長	車道巾員	路肩巾員	歩道巾員	待避所巾員	分離帯巾員	全巾員	路面種別	設計C/R	舗装年度	改良未改良	改良年度	備考
1	2.3	7.0	1.0				8.0	2.5				未	
2	3.9	3.8	1.0				4.8						
3	9.5	2.8	1.0				3.8						
4	1.0	2.1	1.0				3.1						
5	12.1	2.4	1.0				3.4						
6	5.3	2.9	1.0				3.9						
7	1.4	4.2	1.0				5.2						
8	4.1	4.7	1.0				5.7						
9	1.7	3.5	1.0				4.5						
10	13.1	3.3	1.4				4.7						
11	15.9	4.3	1.4				5.7						
12	5.7	3.6	1.4				5.0						
13	3.6	3.0	1.4				4.4						
14	1.8	5.9	1.0				6.9						
15	12.0	4.0	1.0				5.0						
16	3.5	3.9	1.0				4.9						
17	1.6	4.2	3.4				7.6						
18	2.2	4.4	1.0				5.4						
19	5.0	4.8	3.5				8.3						
20	8.9	5.8	1.0				6.8						
21	14.0	3.2	1.0				4.2						
22	8.1	3.1	1.0				4.1						
23	1.8	2.6	1.0				3.6						
24	18.6	2.3	1.0				3.3						
25	3.3	2.1	1.0				3.1						
計	160.4												

堀田線1号支線

1	1.5	8.5	1.0				9.5	2.5					改
2	6.0	5.9	1.0				6.9						
3	39.7	4.8	1.0				5.8						
4	10.1	5.4	1.0				6.4						
5	9.1	5.4	1.0				6.4						
6	20.0	5.6	1.0				6.6						
7	2.8	5.0	1.0				6.0						
8	4.5	5.0	1.0				6.0						
9	1.5	5.0	1.0				6.0						
10	11.2	5.5	1.0				6.5						
11	19.0	5.9	1.0				6.9						
12	2.5	5.0	1.0				6.0						
13	4.0	5.0	1.0				6.0						
14	2.0	5.0	1.0				6.0						
15	1.8	5.0	1.0				6.0						
16	2.0	5.2	1.0				6.2						
17	2.6	3.8	1.0				4.8						
計	140.3												

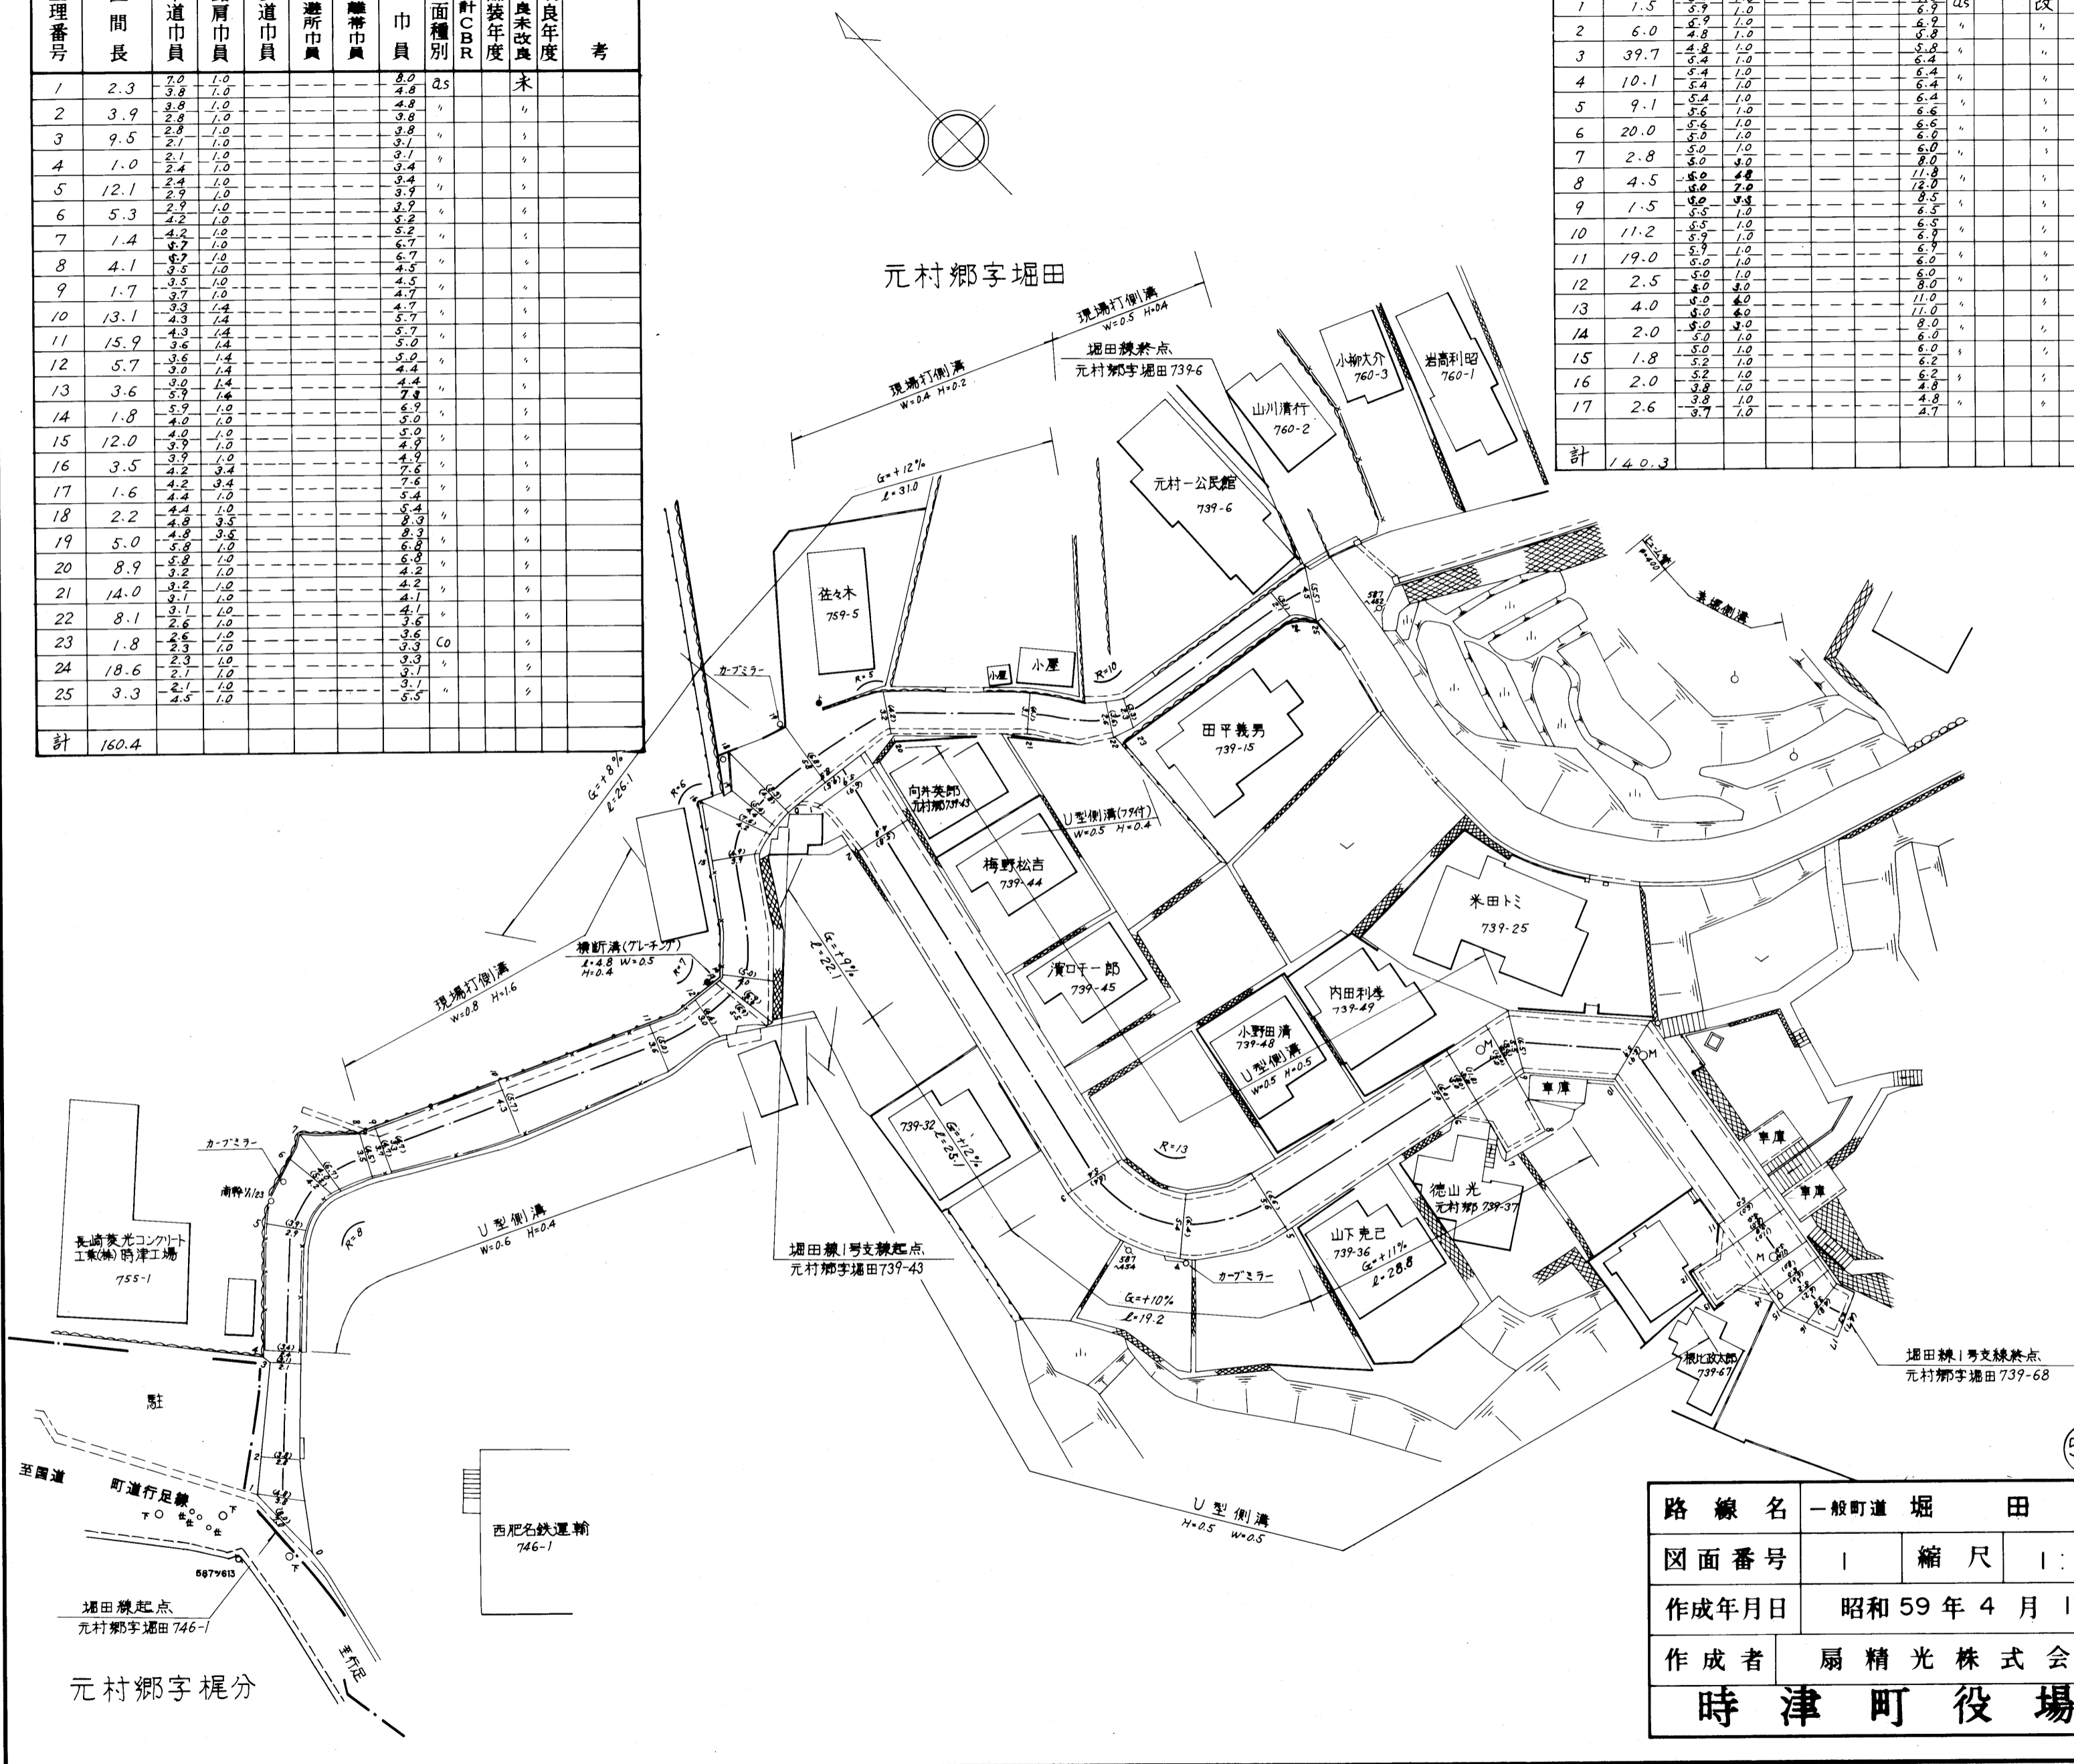

路線名	一般町道 堀田線		
図面番号	1	縮尺	1:500
作成年月日	昭和59年4月1日		
作成者	扇精光株式会社		
時津町役場			

512