



整理番号	区間長	車道巾員	路肩巾員	歩道巾員	待避所巾員	分離帯巾員	全巾員	路面種別	設計CBR	舗装年度	改良年度	備考
1	1.0	11.8	1.0	---	---	---	12.8	as				
2	2.0	8.1	1.0	1.7	---	---	11.0	"				前川橋
3	8.0	4.3	1.0	4.3	---	---	4.8	"				L=10.0 W=6.8-11.0
4	1.1	7.2	1.0	---	---	---	10.2	"				
5	4.5	6.8	1.0	---	---	---	7.9	"				
6	4.4	7.9	1.0	---	---	---	8.9	"				
7	11.0	5.6	1.0	---	---	---	6.6	"			2012	
8	6.4	5.5	1.0	---	---	---	6.5	"				
9	17.0	4.5	1.0	---	---	---	4.6	"				
10	7.9	5.5	1.0	---	---	---	6.5	"				
11	40.8	2.8	1.0	---	---	---	3.8	"				
12	1.5	3.2	1.0	---	---	---	4.2	"				
13	8.1	2.8	1.0	---	---	---	3.8	"				
14	4.5	2.8	1.0	---	---	---	3.8	"				
15	5.3	2.3	1.0	---	---	---	3.3	"				
16	3.1	3.5	1.0	---	---	---	4.5	"				
17	7.0	3.1	1.0	---	---	---	4.1	"				
18	2.1	3.4	1.0	---	---	---	4.4	"				
19	10.9	2.6	1.0	---	---	---	3.6	"				
20	5.3	2.8	1.0	---	---	---	3.8	"				
21	4.3	4.2	1.0	---	---	---	5.2	"				
22	10.9	2.0	1.0	---	---	---	3.0	"				
23	4.2	2.7	1.0	---	---	---	3.7	"				
24	1.7	2.6	1.0	---	---	---	3.6	"				
25	12.7	2.6	1.0	---	---	---	3.6	"				
26	1.9	2.6	1.0	---	---	---	3.6	"				
27	8.1	2.3	1.0	---	---	---	3.3	"				
28	13.5	2.1	1.0	---	---	---	3.1	"				
29	5.3	3.4	1.0	---	---	---	4.4	"				
計	214.5											

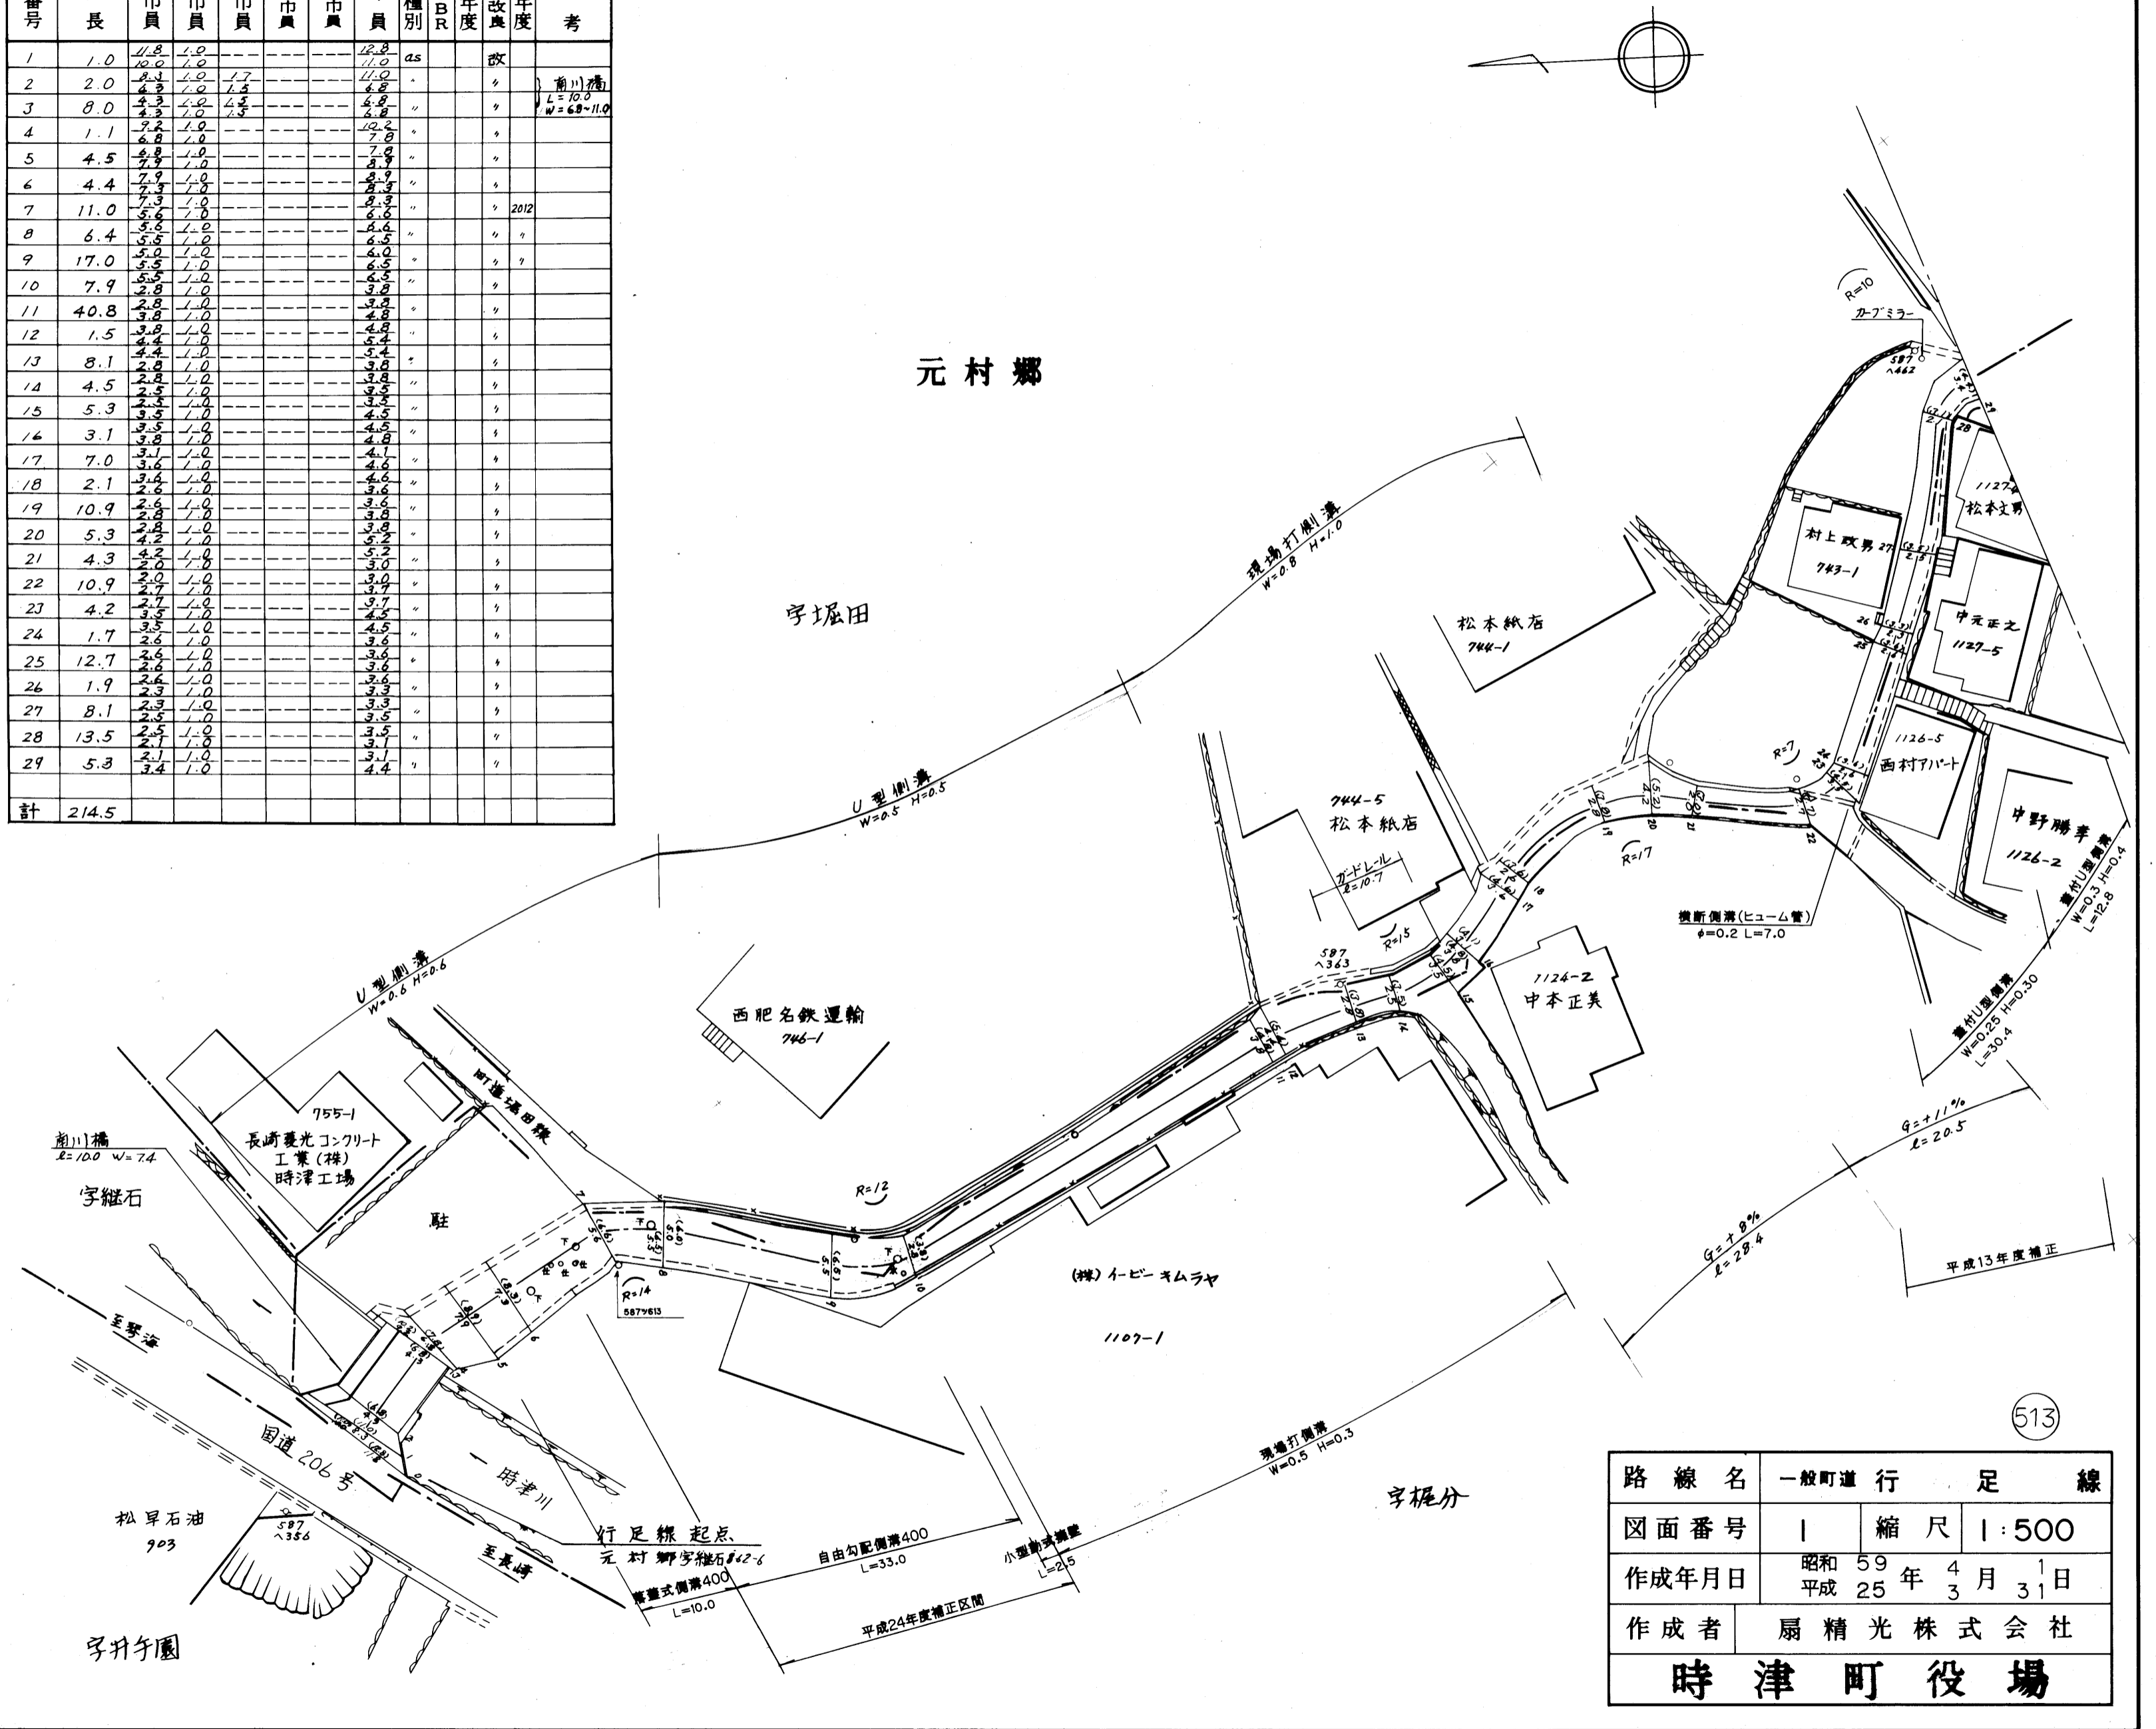

路線名	一般町道 行足線		
図面番号	1	縮尺	1:500
作成年月日	昭和59年4月1日 平成25年3月31日		
作成者	扇精光株式会社		
<b>時津町役場</b>			

513

整理番号	区間長	車道幅員	路肩幅員	歩道等幅員(右)	歩道等幅員(左)	待避所幅員	中央帯幅員	全幅員	路面種別	設計C B R	舗装年度	改良未改良	改良年度	備考
1	15.8	3.4 3.5	1.0 1.0					4.4 4.5	as			未		
2	7.0	3.5 3.2	1.0 1.0					4.5 4.2	"			"		
3	6.0	3.2 3.0	1.0 1.0					4.2 4.0	"			"		
4	12.7	2.6 2.9	1.0 1.0					3.6 3.9	"			"		
5	17.8	3.1 3.8	1.0 1.0					4.1 4.8	"			"		
6	8.8	3.8 3.7	1.0 1.0					4.8 4.7	"			"		
7	7.6	3.7 3.4	1.0 1.0					4.7 4.4	"			"		
8	19.0	3.4 3.2	1.0 1.0					4.4 4.2	"			"		
9	2.2	3.2 2.3	1.0 1.0					4.2 3.3	"			"		
10	24.0	2.3 2.7	1.0 1.0					3.3 3.7	"			"		
11	17.1	2.7 2.5	1.0 1.0					3.7 3.5	"			"		
12	11.9	1.7 1.7	1.0 1.0					2.7 2.7	"			"		
13	20.5	1.9 1.9	1.0 1.0					2.9 2.9	"			"		
14	0.7	2.7 2.7	1.0 1.0					3.7 3.7	"			"		
15	13.2	1.8 1.8	1.0 1.0					2.8 2.8	"			"		
16	12.0	2.0 2.0	1.0 1.0					3.0 3.0	"			"		
17	11.7	1.9 1.9	1.0 1.0					2.9 2.9	"			"		
計	208.0													

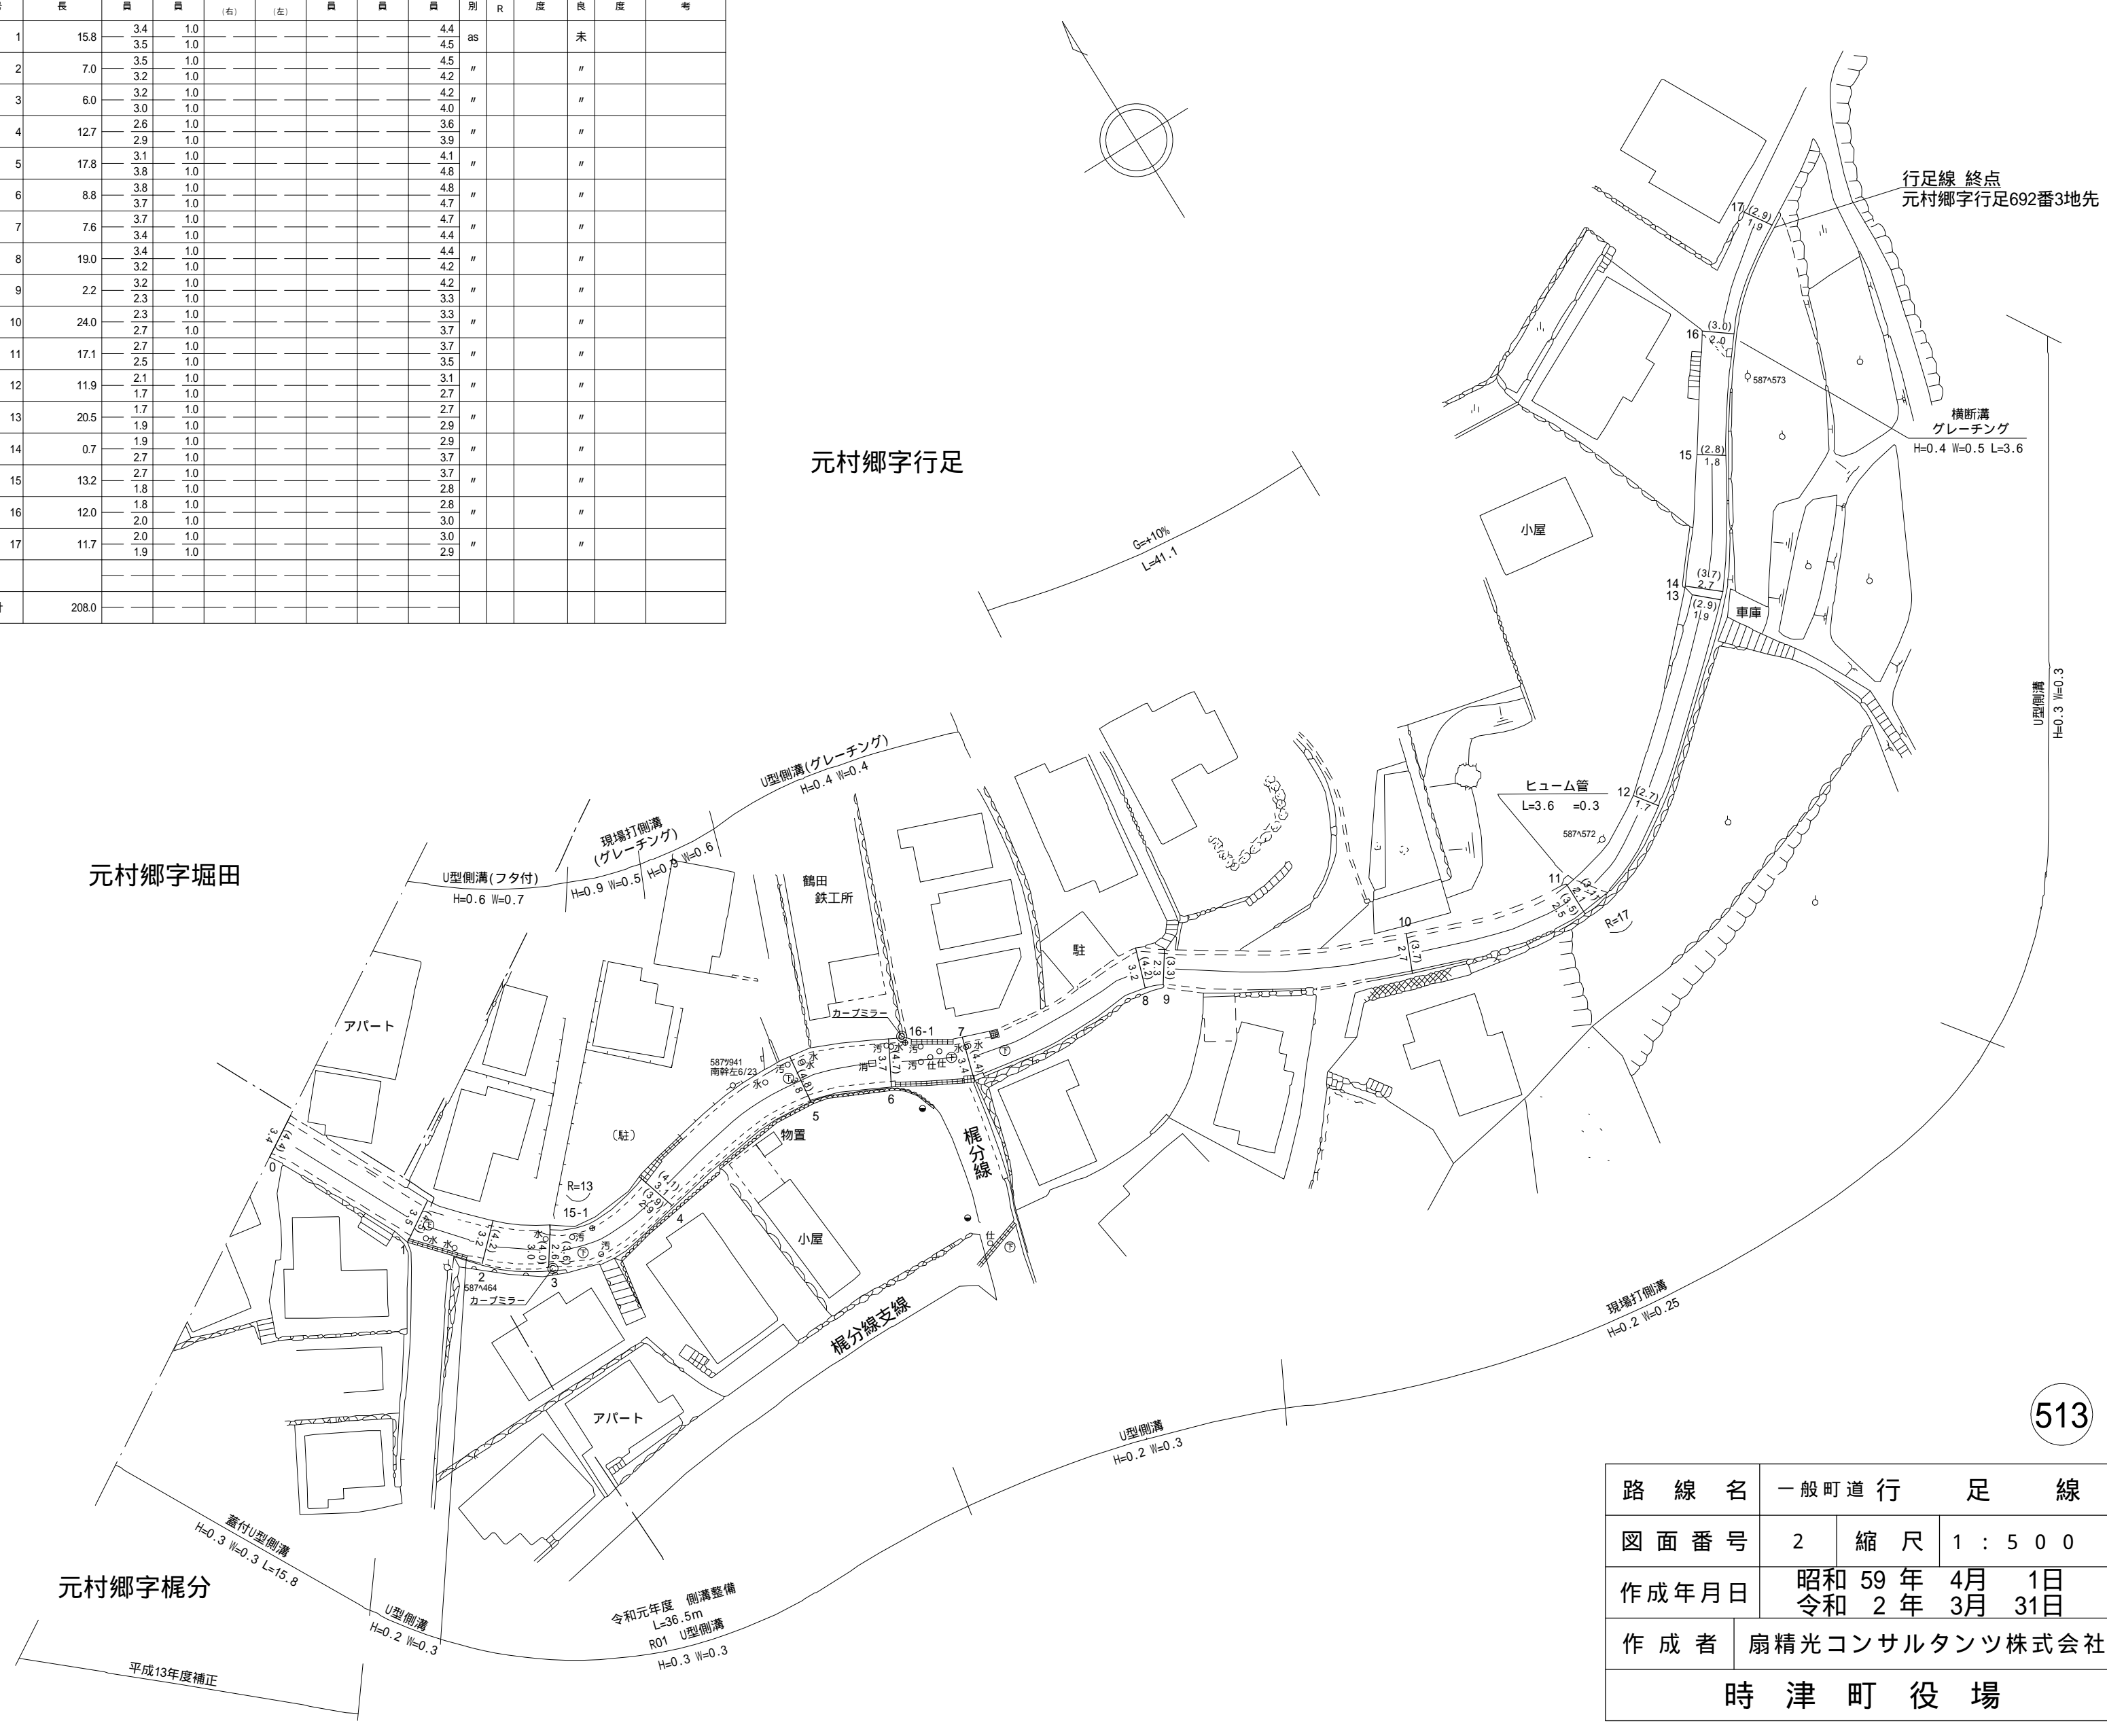

路線名	一般町道 行 足 線		
図面番号	2	縮尺	1 : 5 0 0
作成年月日	昭和 59 年 4 月 1 日 令和 2 年 3 月 31 日		
作成者	扇精光コンサルタンツ株式会社		
時 津 町 役 場			