


整理番号	区間長	車道巾員	路肩巾員	歩道巾員	待避所巾員	分離帯巾員	全巾員	路面種別	設計CBR	舗装年度	改良年度	備考
1	1.0	11.8	1.0	---	---	---	12.8	as	---	---	改	前川橋
2	2.0	10.0	1.0	---	---	---	11.0	"	---	---	"	L=10.0
3	8.0	6.3	1.0	1.3	---	---	6.8	"	---	---	"	W=6.8~11.0
4	1.1	7.2	1.0	---	---	---	10.2	"	---	---	"	
5	4.5	6.8	1.0	---	---	---	7.9	"	---	---	"	
6	4.4	7.9	1.0	---	---	---	8.9	"	---	---	"	
7	11.0	5.6	1.0	---	---	---	6.6	"	---	2012	"	
8	6.4	5.6	1.0	---	---	---	6.6	"	---	---	"	
9	17.0	5.6	1.0	---	---	---	6.6	"	---	---	"	
10	7.9	5.6	1.0	---	---	---	6.6	"	---	---	"	
11	40.8	2.8	1.0	---	---	---	3.8	"	---	---	"	
12	1.5	3.2	1.0	---	---	---	5.4	"	---	---	"	
13	8.1	4.4	1.0	---	---	---	5.4	"	---	---	"	
14	4.5	2.8	1.0	---	---	---	3.8	"	---	---	"	
15	5.3	2.3	1.0	---	---	---	3.3	"	---	---	"	
16	3.1	3.5	1.0	---	---	---	4.5	"	---	---	"	
17	7.0	3.1	1.0	---	---	---	4.1	"	---	---	"	
18	2.1	3.4	1.0	---	---	---	4.6	"	---	---	"	
19	10.9	2.6	1.0	---	---	---	3.6	"	---	---	"	
20	5.3	2.8	1.0	---	---	---	3.8	"	---	---	"	
21	4.3	4.2	1.0	---	---	---	5.2	"	---	---	"	
22	10.9	2.0	1.0	---	---	---	3.0	"	---	---	"	
23	4.2	2.7	1.0	---	---	---	3.7	"	---	---	"	
24	1.7	3.5	1.0	---	---	---	4.5	"	---	---	"	
25	12.7	2.6	1.0	---	---	---	3.6	"	---	---	"	
26	1.9	2.6	1.0	---	---	---	3.6	"	---	---	"	
27	8.1	2.3	1.0	---	---	---	3.3	"	---	---	"	
28	13.5	2.5	1.0	---	---	---	3.5	"	---	---	"	
29	5.3	2.1	1.0	---	---	---	3.1	"	---	---	"	
計	214.5											

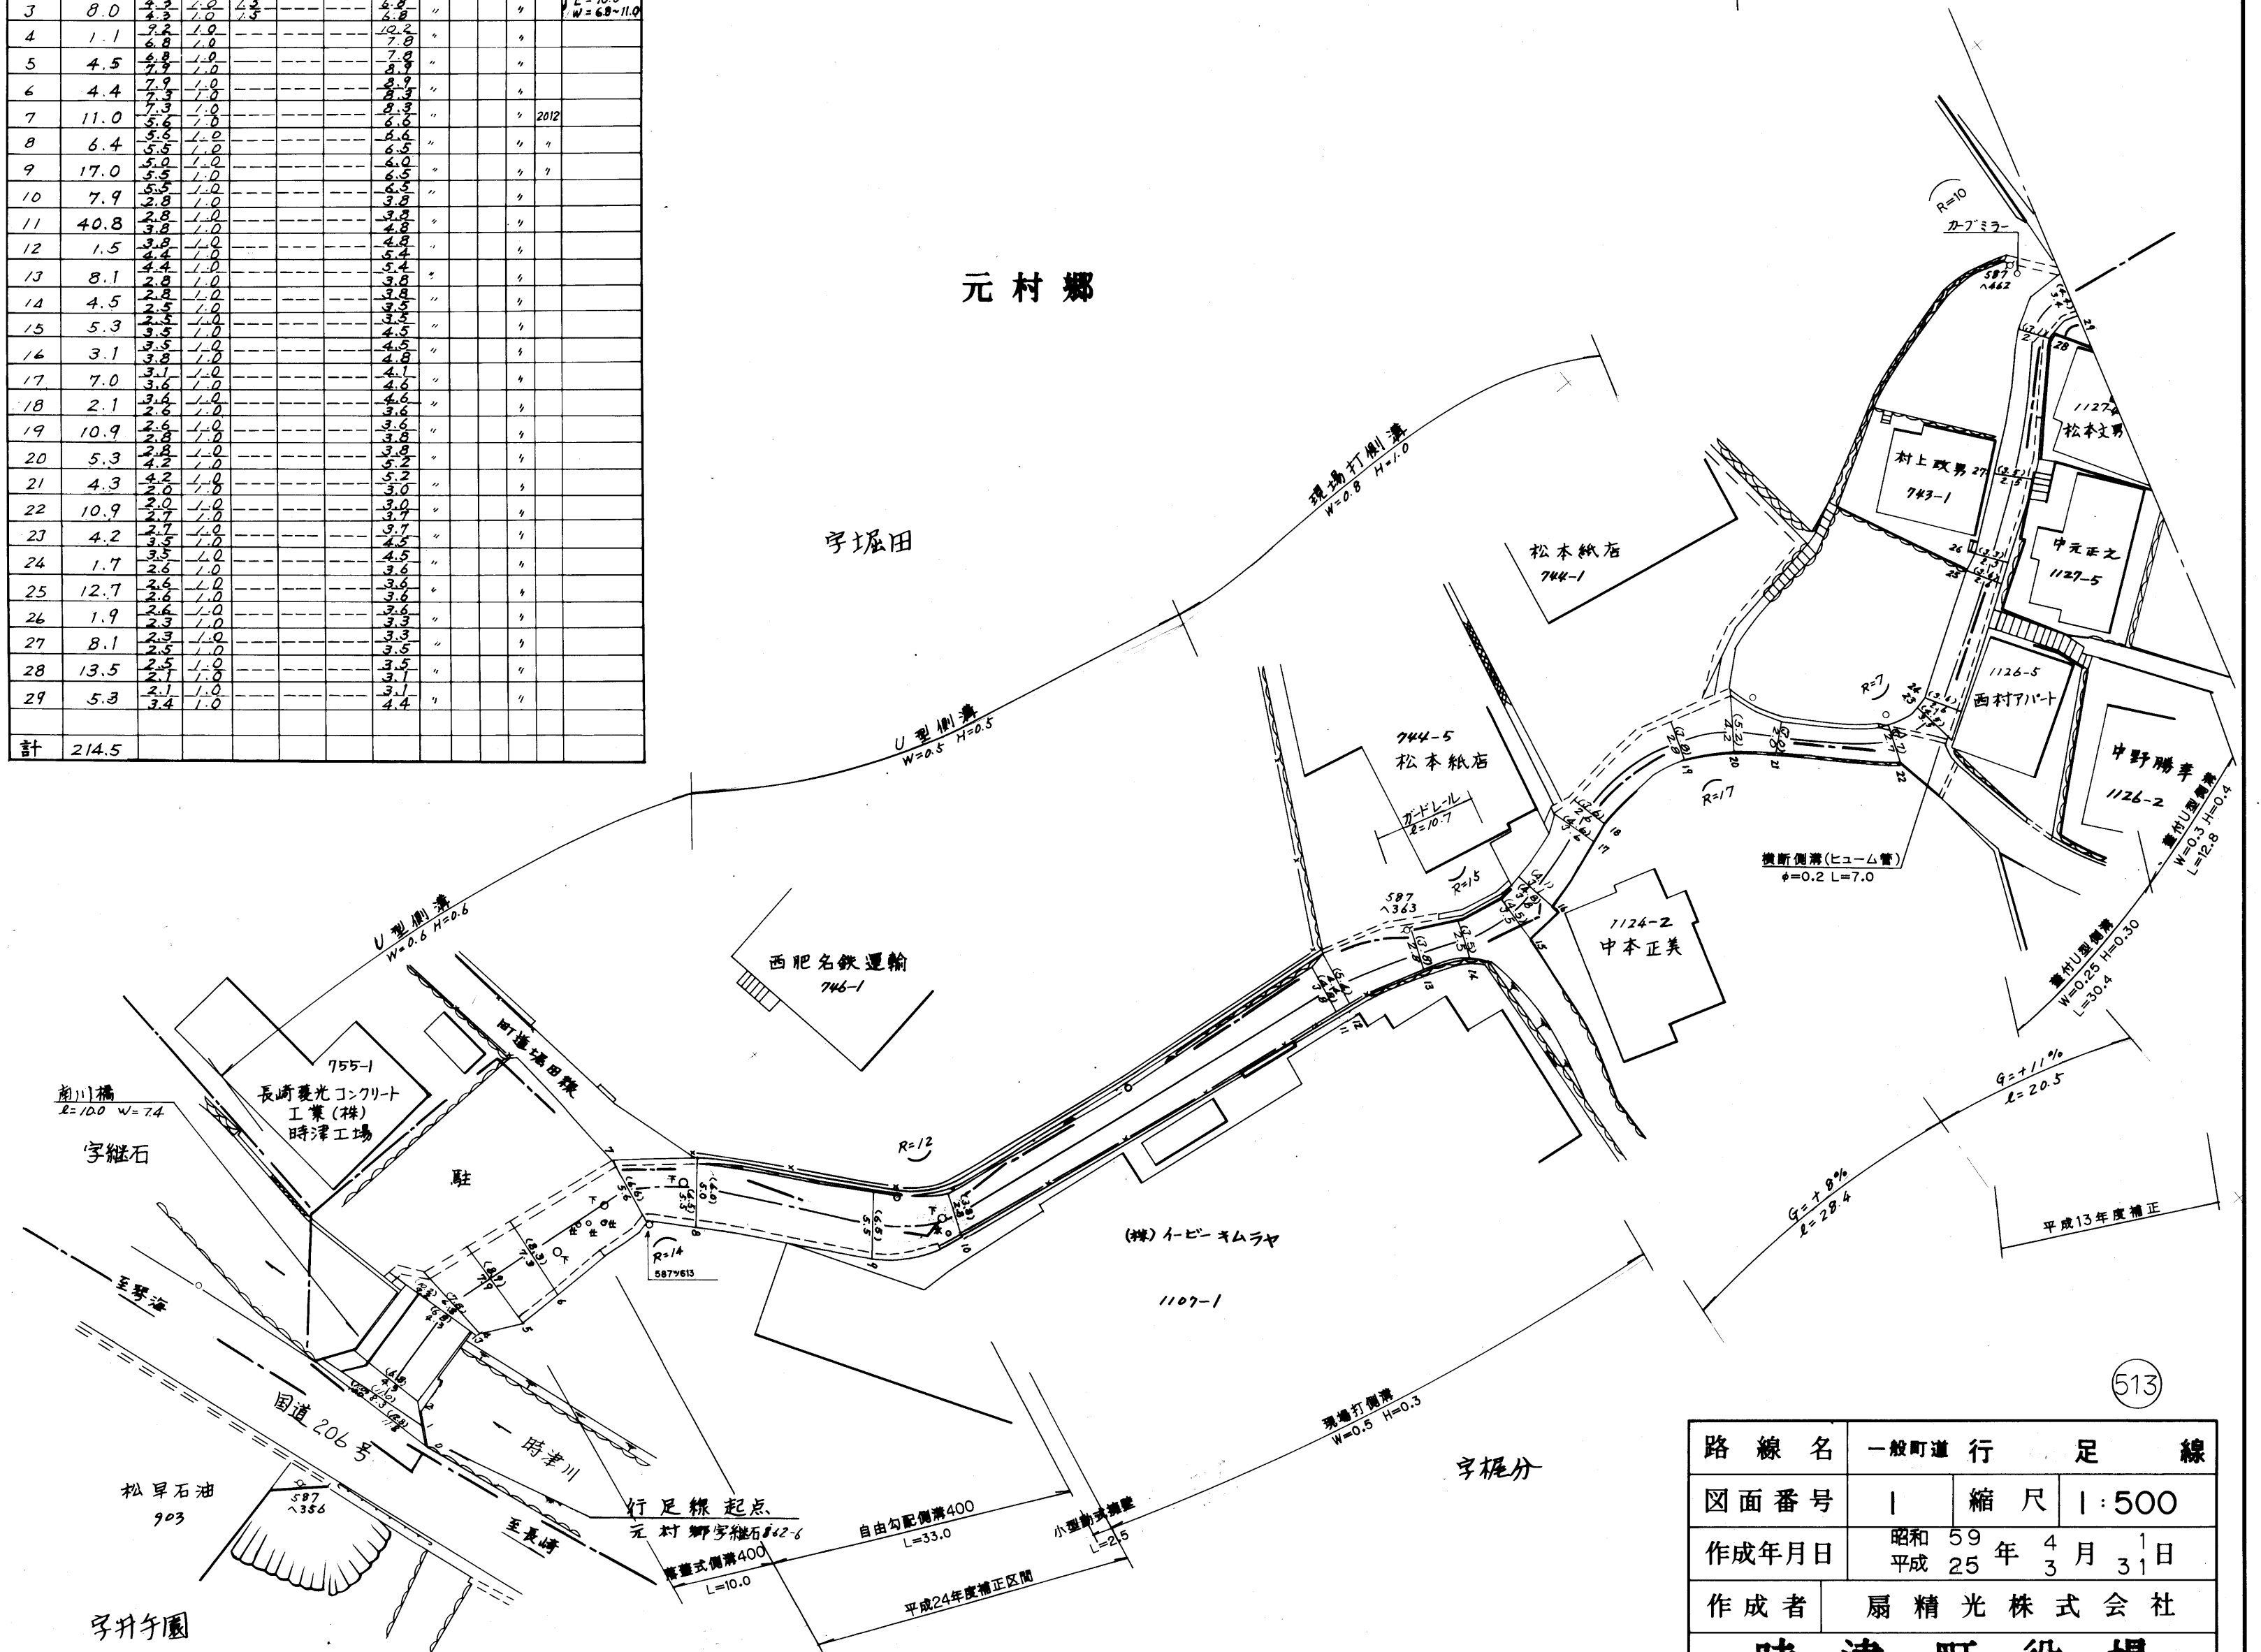

路 線 名	一 般 町 道 行 足 線		
図 面 番 号	1	縮 尺	1 : 500
作 成 年 月 日	昭和 59 年 4 月 1 日 平成 25 年 3 月 31 日		
作 成 者	扇 精 光 株 式 会 社		
時 津 町 役 場			

整理 番号	区 間 長	車 道 幅 員	路 肩 幅 員	歩 道 等 幅 員 (右)	歩 道 等 幅 員 (左)	待 避 所 幅 員	中 央 帯 幅 員	全 幅 員	路 面 種 別	設 計 C B R	舗 装 年 度	改 良 未 改 良	改 良 年 度	備 考
1	15.8	3.4 3.5	1.0 1.0					4.4 4.5	as			未		
2	7.0	3.5 3.2	1.0 1.0					4.5 4.2	"			"		
3	6.0	3.2 3.0	1.0 1.0					4.2 4.0	"			"		
4	12.7	3.0 3.1	1.0 1.0					4.0 4.1	"			"		
5	0.4	3.1 3.5	1.0 1.0					4.1 4.5	"			"		
6	17.4	3.5 3.8	1.0 1.0					4.5 4.8	"			"		
7	8.8	3.8 3.7	1.0 1.0					4.8 4.7	"			"		
8	7.6	3.7 3.4	1.0 1.0					4.7 4.4	"			"		
9	19.0	3.4 3.2	1.0 1.0					4.4 4.2	"			"		
10	2.2	3.2 2.3	1.0 1.0					4.2 3.3	"			"		
11	24.0	2.3 2.7	1.0 1.0					3.3 3.7	"			"		
12	17.1	2.7 2.5	1.0 1.0					3.7 3.5	"			"		
13	11.9	2.1 1.7	1.0 1.0					3.1 2.7	"			"		
14	20.5	1.7 1.9	1.0 1.0					2.7 2.9	"			"		
15	0.7	1.9 2.7	1.0 1.0					2.9 3.7	"			"		
16	13.2	2.7 1.8	1.0 1.0					3.7 2.8	"			"		
17	12.0	1.8 2.0	1.0 1.0					2.8 3.0	"			"		
18	11.7	2.0 1.9	1.0 1.0					3.0 2.9	"			"		
計	208.0													

