



整理番号	区間長	車道幅員	路肩幅員	歩道等幅員(右)	歩道等幅員(左)	待避所幅員	中央帯幅員	全幅員	路面種別	設計C B R	舗装年度	改良未改良	改良年度	備考
1	1.4	6.5	1.0					7.5	as			改	2019	
		4.1	1.0					5.1						
2	2.1	4.1	1.0					5.1	"			"	"	
		3.0	1.0					4.0						
3	4.1	3.0	1.0					4.0	"			"	"	
		2.9	1.0					3.9						
4	4.2	2.9	1.0					3.9	"			"	"	
		2.8	1.0					3.8						
5	11.1	2.4	1.0					3.4	"			未		
		3.1	1.0					4.1						
6	13.8	3.1	1.0					4.1	"			"		
		2.7	1.0					3.7						
7	1.0	2.7	1.0					3.7	"			"		
		3.7	1.0					4.7						
8	0.8	3.7	1.0					4.3	"			"		
		3.3	1.0					4.3						
9	39.2	3.3	1.0					4.3	"			"		
		2.7	1.0					3.7						
10	84.3	2.7	1.0					3.7	"			"		
		2.7	1.0					3.7						
11	2.2	2.7	1.0					3.7	"			"		
		4.4	1.0					5.4						
12	2.1	4.4	1.0					5.4	"			"		
		2.7	1.0					3.7						
13	10.1	2.7	1.0					3.7	"			"		
		2.9	1.0					3.9						
計	176.4													

支線

1	1.3	5.8	1.0					6.8	as			未		
		3.9	1.0					4.9						
2	1.8	2.6	1.0					3.6	"			"		
		2.6	1.0					3.6						
3	16.7	2.6	1.0					3.6	"			"		
		2.5	1.0					3.5						
4	30.8	2.5	1.0					3.5	"			"		
		2.5	1.0					3.5						
5	29.1	2.1	1.0					3.1	"			"		
		2.1	1.0					3.1						
6	4.0	2.1	1.0					3.1	"			"		
		2.7	1.0					3.7						
7	1.8	2.7	1.0					3.7	"			"		
		1.5	1.0					2.5						
8	37.9	1.5	1.0					2.5	"			"		
		1.6	1.0					2.6						
9	3.3	1.6	1.0					2.6	"			"		
		2.0	1.0					3.0						
10	3.0	2.0	1.0					3.0	"			"		
		2.8	1.0					3.8						
11	6.4	2.8	1.0					3.8	"			"		
		1.8	1.0					2.8						
計	136.1													

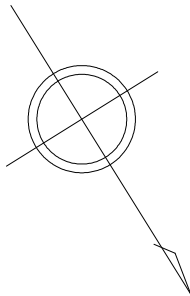

元村郷字梶分

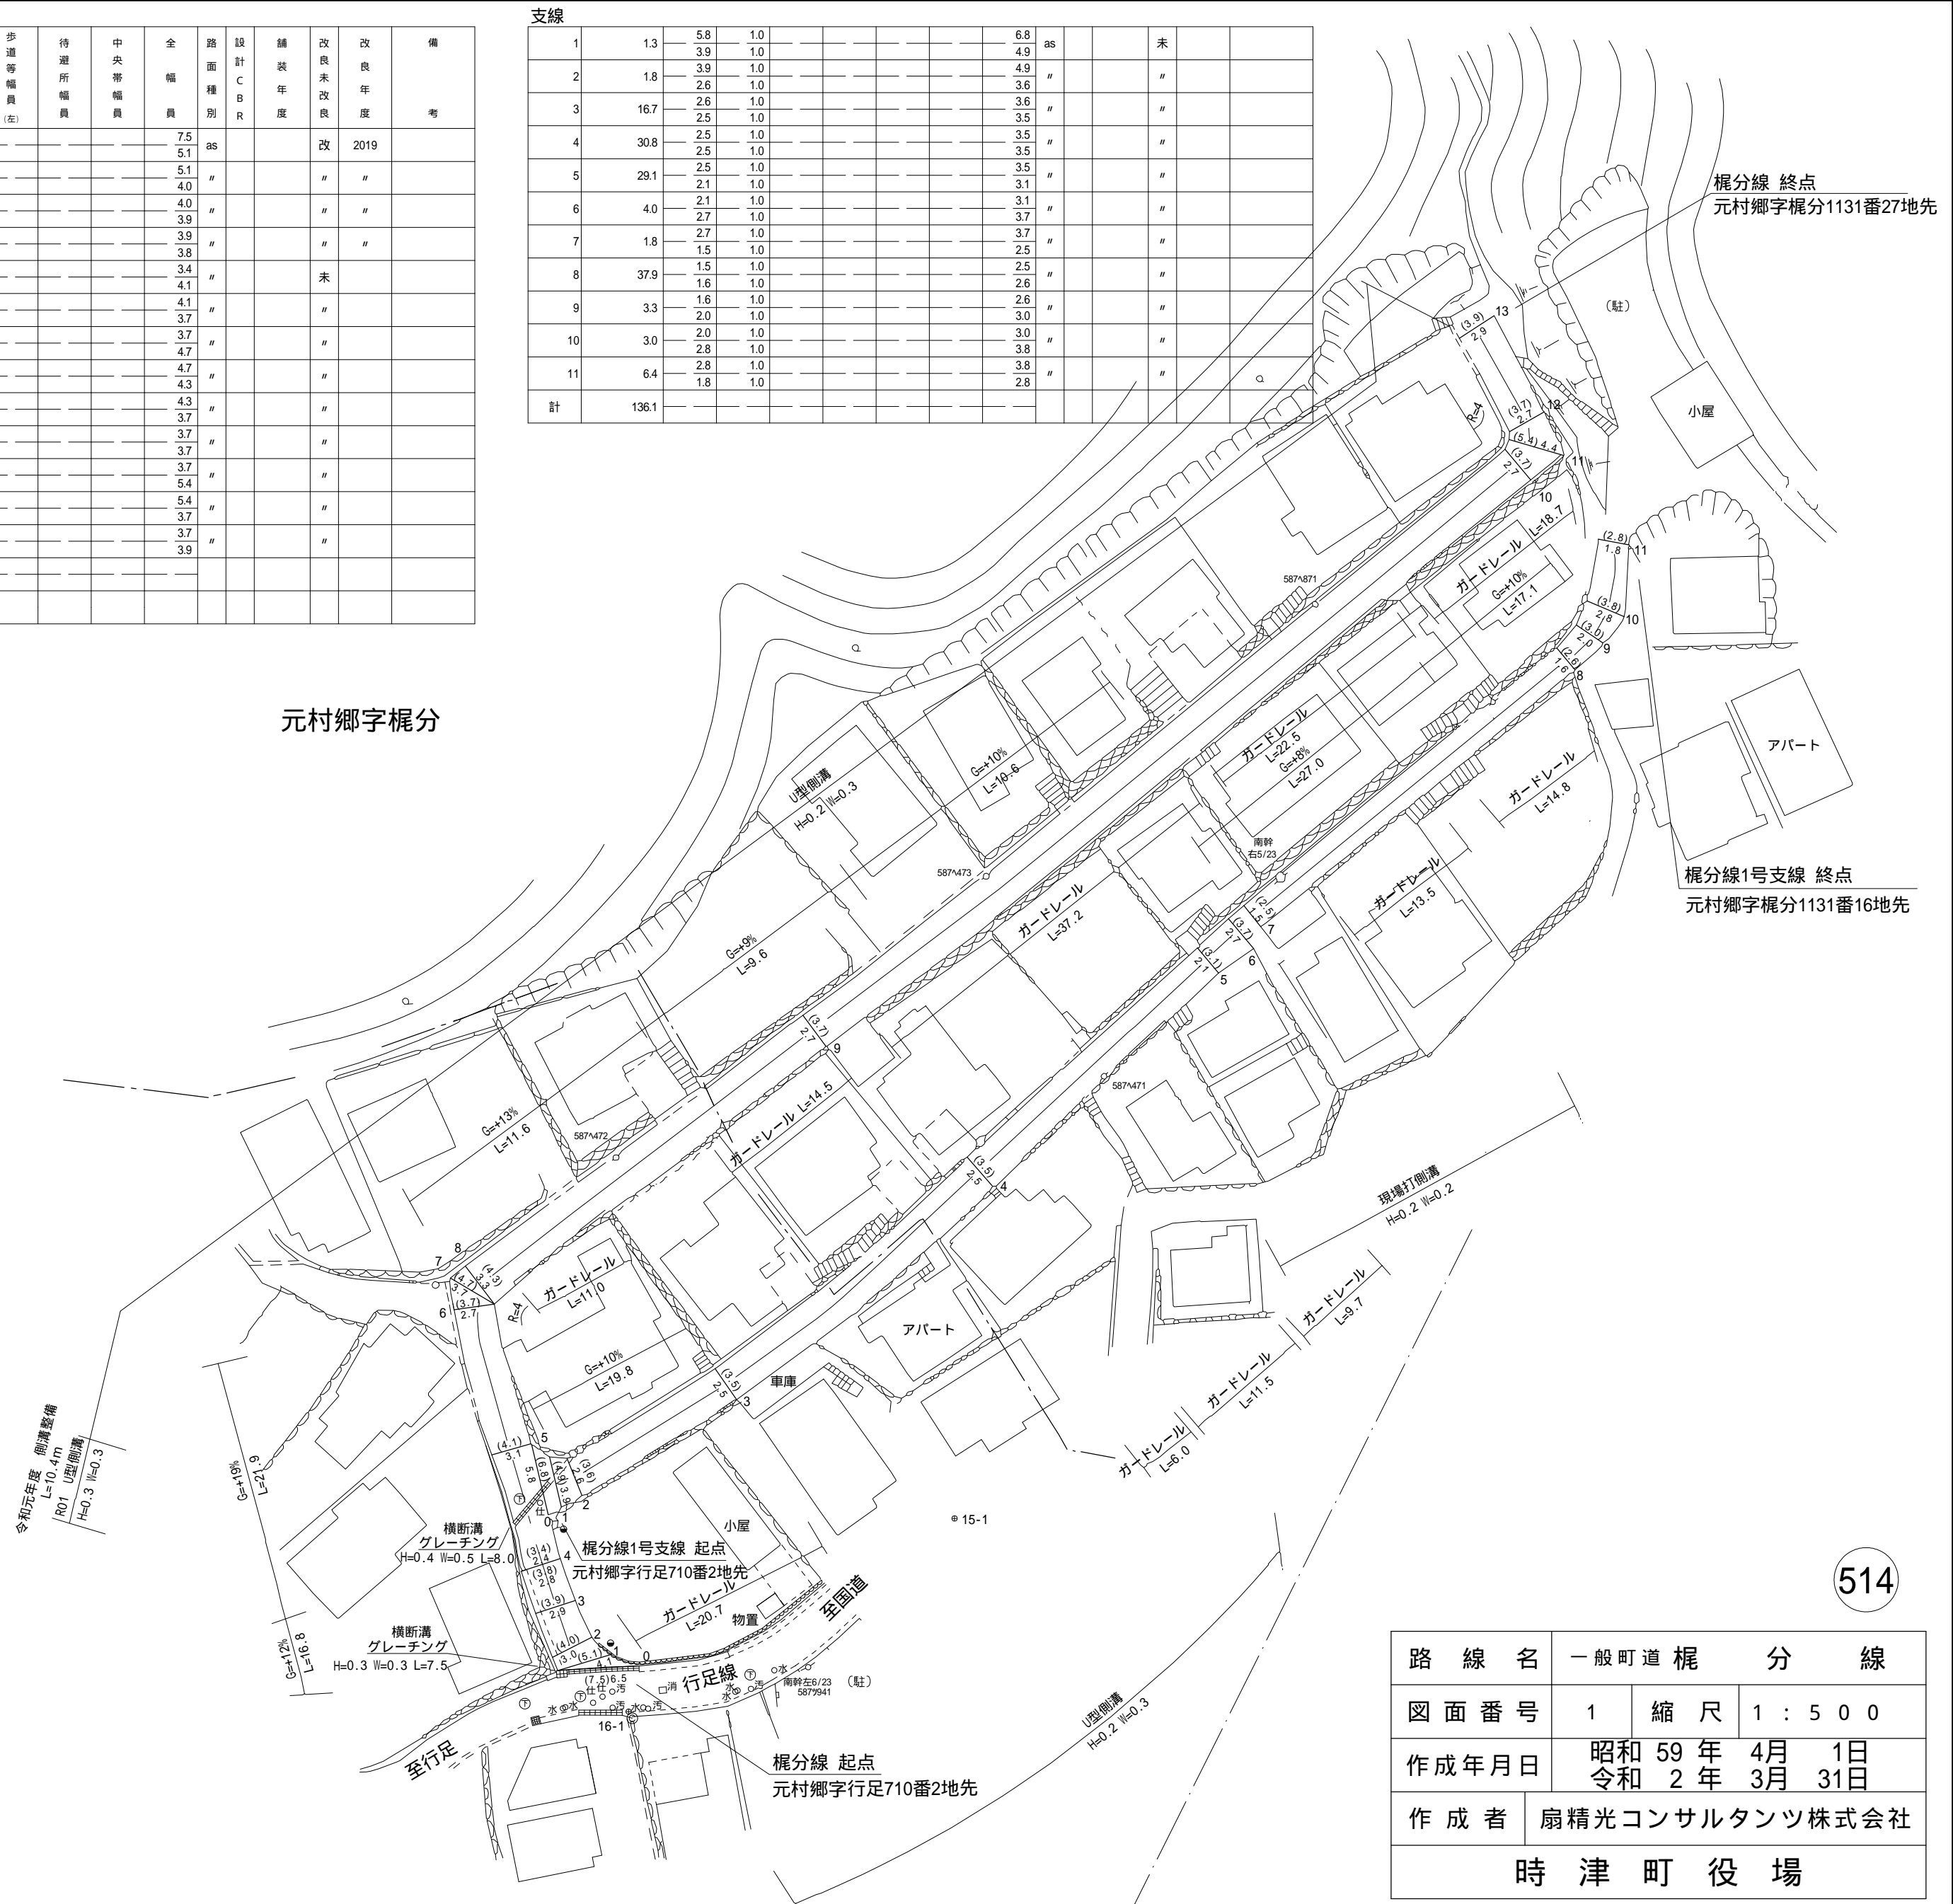

梶分線 終点
元村郷字梶分1131番27地先

梶分線1号支線 終点
元村郷字梶分1131番16地先

元村郷字行足

514

路線名	一般町道 梶 分 線		
図面番号	1	縮尺	1 : 5 0 0
作成年月日	昭和 59 年 4 月 1 日 令和 2 年 3 月 31 日		
作成者	扇精光コンサルタンツ株式会社		
時 津 町 役 場			