



整理番号	区間長	車道幅員	路肩幅員	歩道等幅員(右)	歩道等幅員(左)	待避所幅員	中央帯幅員	全幅員	路面種別	設計C B R	舗装年度	改良未改良	改良年度	備考
1	3.0	10.1 7.8	1.0 1.0					11.1 8.8	as			改		
2	2.6	7.8 7.5	1.0 1.0					8.8 8.5	"			"		
3	12.3	7.5 7.8	1.0 1.0					8.5 8.8	"			"		
4	19.1	4.6 5.0	1.0 1.0					5.6 6.0	"			"		
5	29.3	5.0 5.0	1.0 1.0					6.0 6.0	"			"		
6	46.4	5.4 5.8	1.0 1.0					6.4 6.8	"			"		
7	24.5	5.8 5.8	1.0 1.0					6.8 6.8	"			"		
8	3.5	5.8 7.5	1.0 1.0					6.8 8.5	"			"		
9	9.7	6.6 5.7	1.0 1.0					7.6 6.7	"			"		
10	2.0	5.7 5.4	1.0 1.0					6.7 6.4	"			"		
11	41.7	5.4 5.3	1.0 1.0					6.4 6.3	"			"		
12	14.4	5.3 6.2	1.0 1.0					6.3 7.2	"			"		
13	15.2	6.2 5.1	1.0 1.0					7.2 6.1	"			"		
14	10.0	5.1 5.3	1.0 1.0					6.1 6.3	"			"		
計	233.7													

元村郷
字井手園

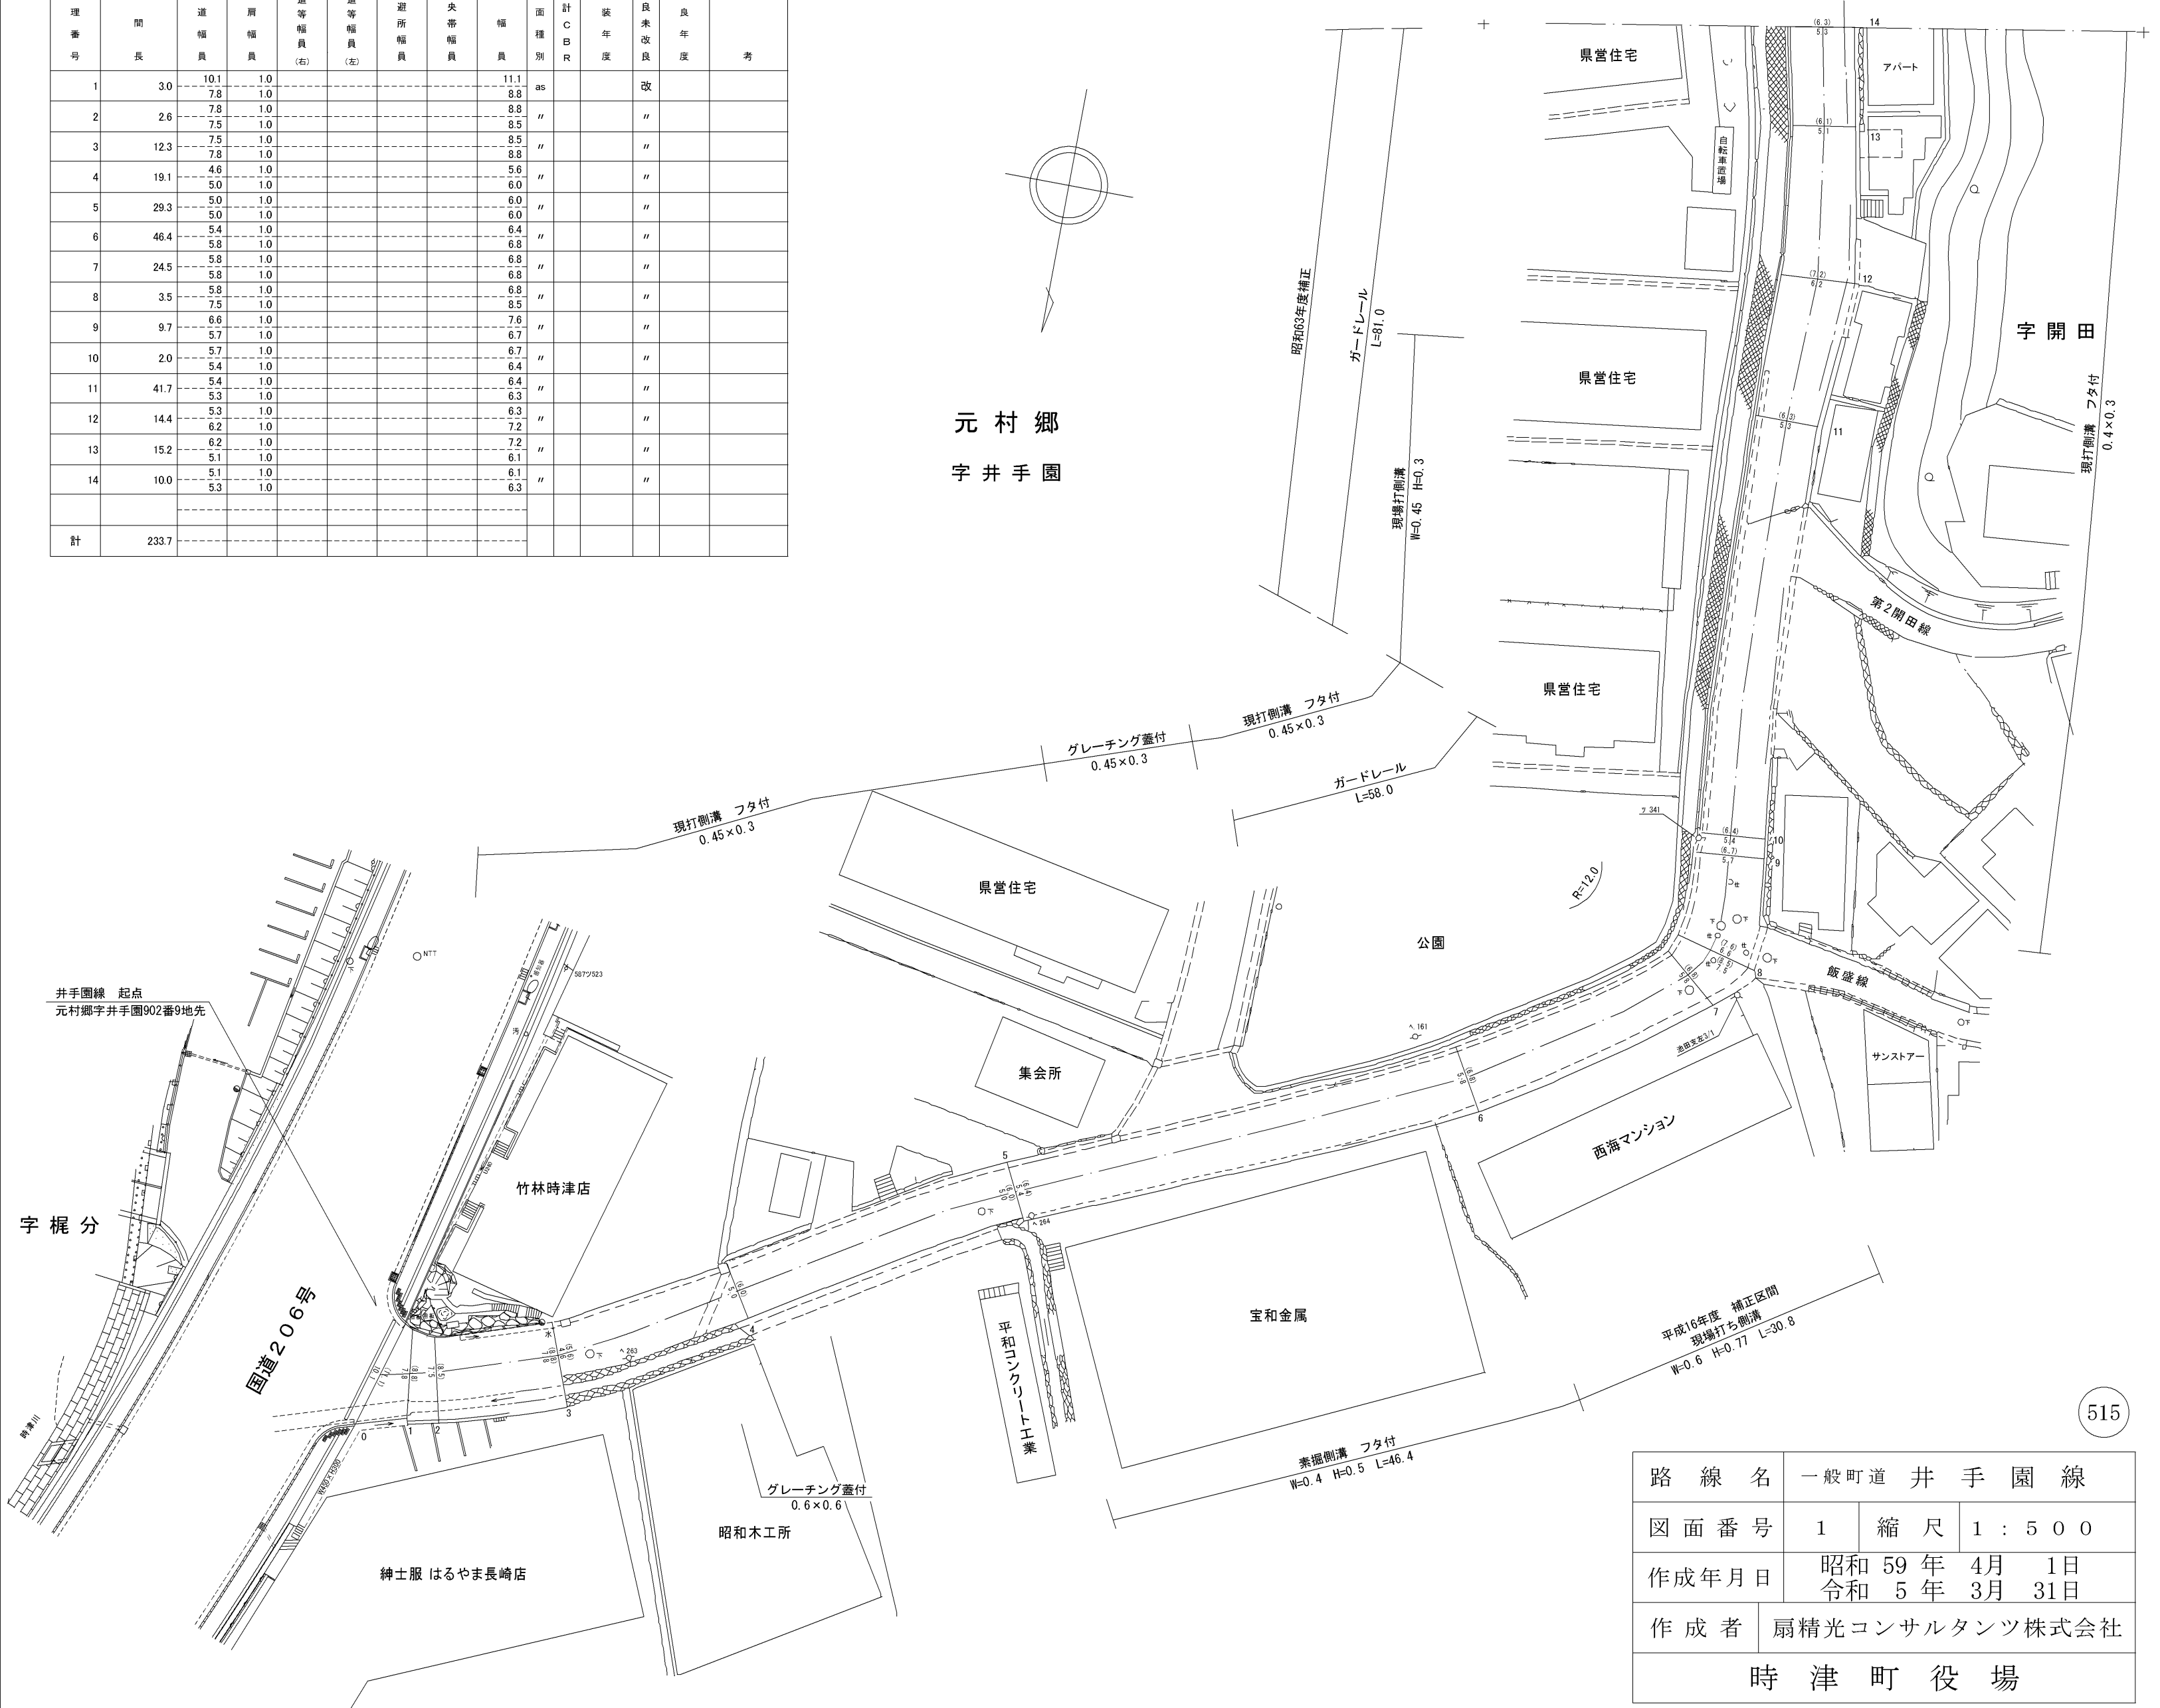

路線名	一般町道 井手園線		
図面番号	1	縮尺	1 : 500
作成年月日	昭和59年4月1日 令和5年3月31日		
作成者	扇精光コンサルタンツ株式会社		
時津町役場			

整理番号	区間長	車道巾員	路肩巾員	歩道巾員	待避所巾員	分離巾員	全巾員	路面種別	設計CBR	舗装年度	改良未改良	改良年度	備考
1	9.0	5.3	1.0				6.3	05			改		
2	10.0	5.2	1.0				6.2						
3	22.1	3.9	1.0				4.9						電線63年度補正
4	7.0	4.1	1.0				5.1				未		
5	5.3	2.6	1.0				3.6						
6	20.2	2.9	1.0				3.9						
7	11.7	3.0	1.0				4.0						
8	9.9	3.6	1.0				4.6						
9	10.2	3.4	1.0				4.4		2002	改	2002		
10	19.5	4.4	1.0				5.4						
11	3.6	3.9	1.0				4.9						
12	16.0	4.0	1.0				5.0						
13	4.1	4.6	1.0				5.6						
14	3.6	5.0	1.0				6.0						
15	1.1	5.2	1.0				6.2						
16	8.6	4.8	1.0				5.8						
17	8.0	5.0	1.0				6.0						
18	3.3	4.8	1.0				5.8						
19	9.2	5.8	1.0				6.8						
20	21.9	5.0	1.0				6.0						打板橋 L=21.9 W=6.0
21	4.1	5.0	1.0				6.0						
22	3.1	5.4	1.0				6.4						
23	2.4	6.8	1.0				7.8						
24	3.0	9.4	1.0				10.4						
計	216.9	10.8	1.0				11.8						

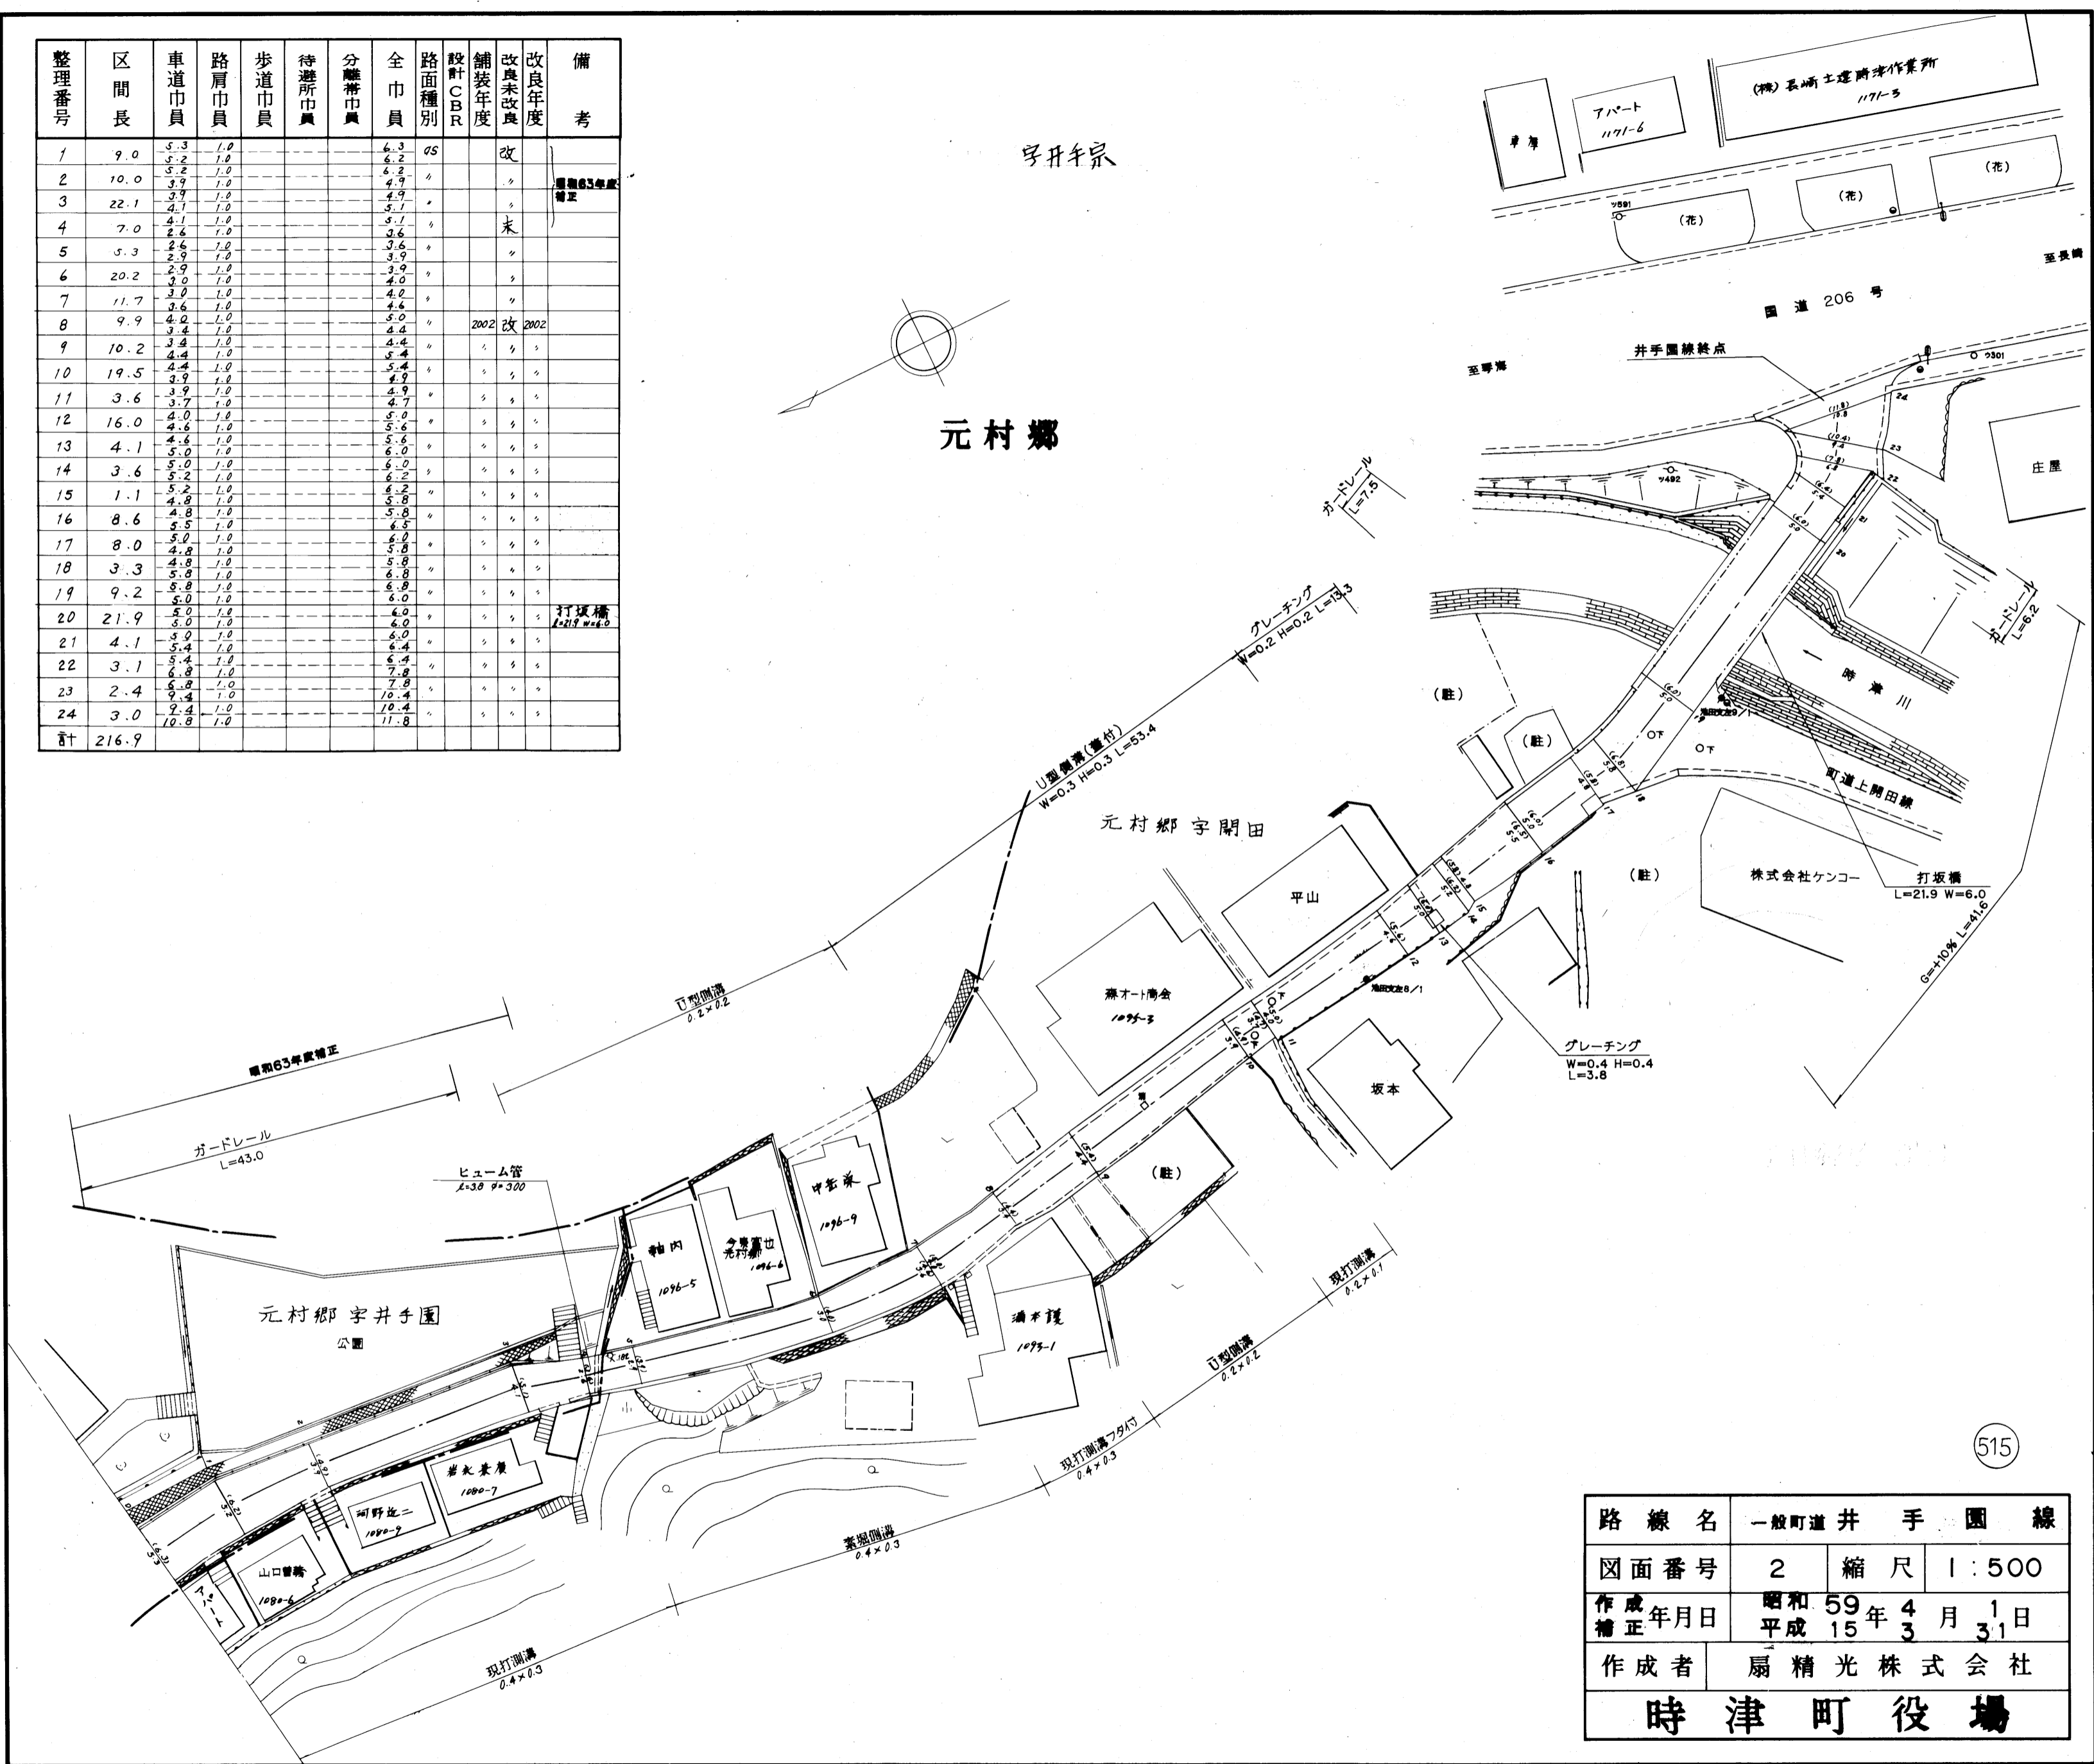

路線名	一般町道井手園線		
図面番号	2	縮尺	1:500
作成年月日	昭和59年4月1日 平成15年3月31日		
作成者	扇精光株式会社		
時津町役場			