



整理番号	区間長	車道巾員	路肩巾員	歩道巾員	待避所巾員	分離巾員	全巾員	路面種別	設計CBR	舗装年度	改良未改良	改良年度	備考
1	0.9	4.7	1.0				5.7	OS			未		
2	10.5	4.2	1.0	0.6			5.8	"			"		
3	0.4	4.1	1.0	0.7			5.8	"			"		
4	6.2	4.8	1.0				5.8	"			"		平成15年補正区間
5	0.5	2.3	1.0				3.3	"			"		
6	8.4	2.1	1.0	0.5			3.6	"			"		
7	6.5	2.6	1.0				3.6	"			"		
8	9.3	2.7	1.0				3.7	"			改	97	
9	3.3	4.3	1.0				5.3	"			"		
10	13.4	5.6	1.0				6.6	"			"		
11	13.2	2.9	1.0				3.9	"			未		
12	6.7	1.9	1.0				2.9	"			改	97	
13	3.2	3.5	1.0				4.5	"			"		
14	12.3	3.5	1.0				4.5	"			"		
15	4.3	4.5	1.0				5.5	"			"		
16	9.5	2.9	1.0				3.9	"			未		
17	8.3	2.0	1.0				3.0	"			"		
18	15.7	1.7	1.0				2.7	"			"		
19	20.6	2.1	1.0				3.1	"			"		
20	9.8	2.5	1.0				3.5	"			改	97	
21	9.7	4.2	1.0				5.2	"			"		
22	7.4	4.9	1.0				5.9	"			"		
23	8.3	3.4	1.0				4.4	"			"		
24	6.7	3.6	1.0				4.6	"			"		
計	195.1												

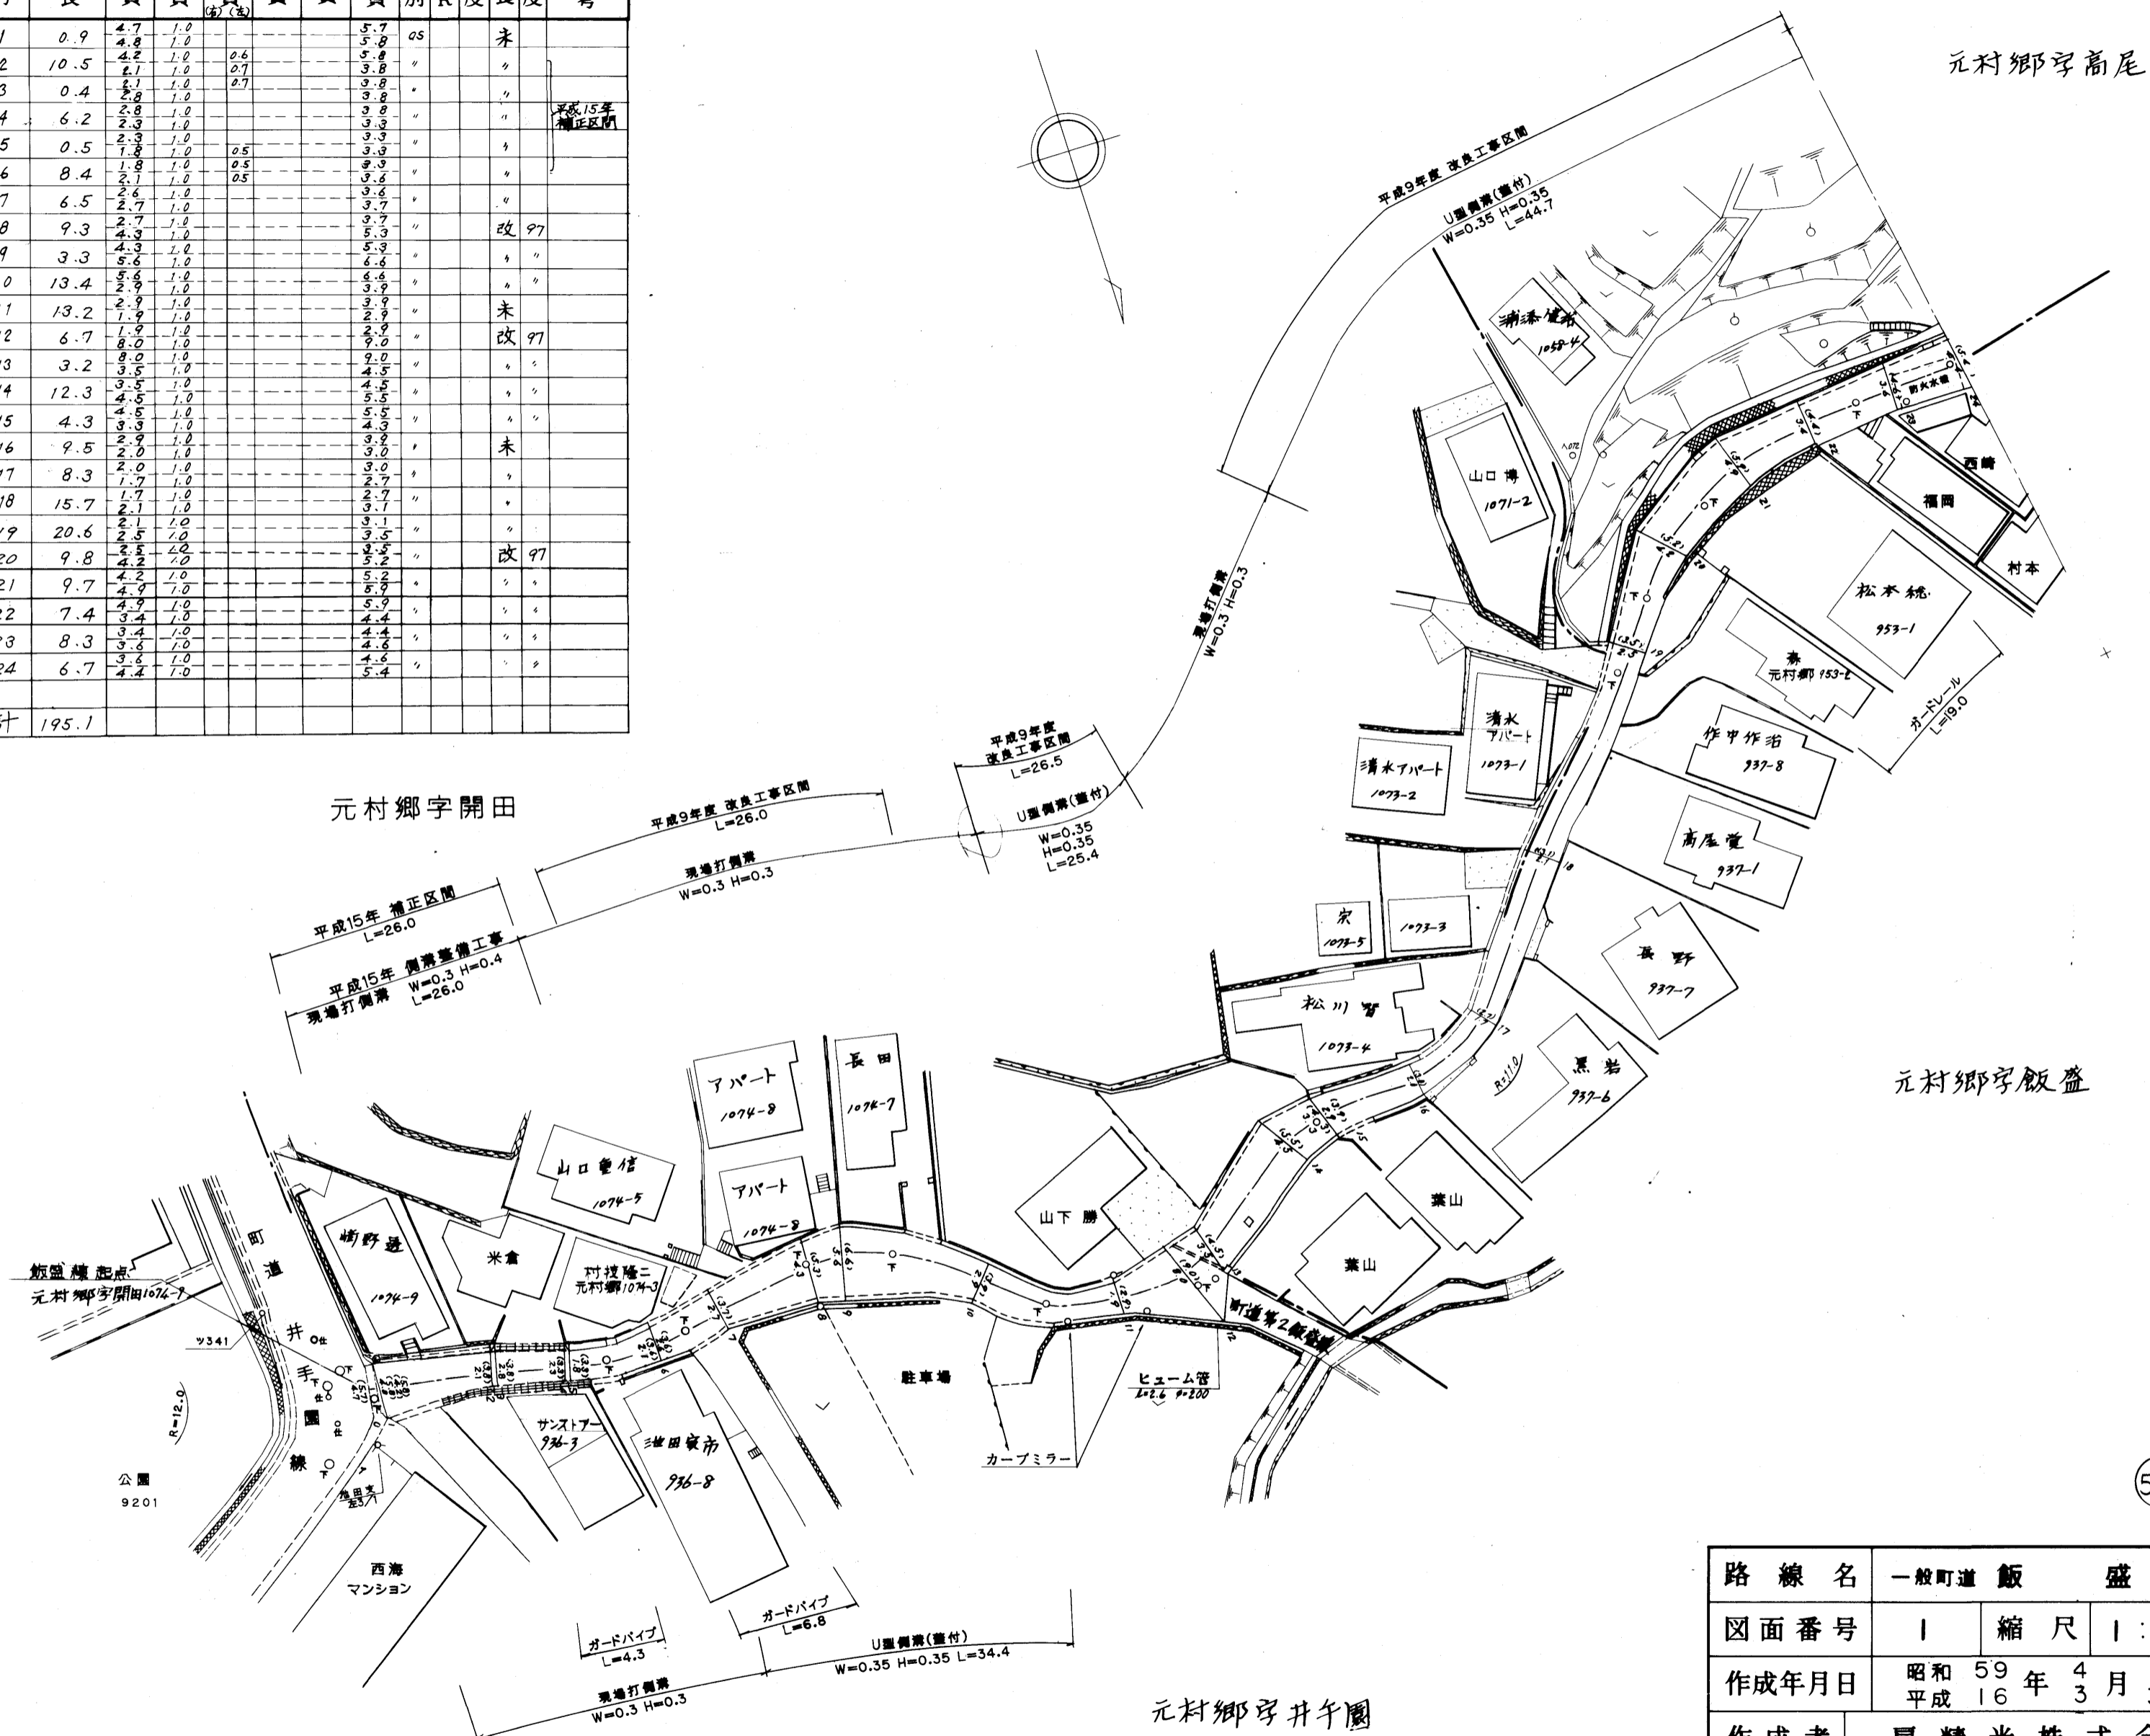

路線名	一般町道 飯 盛 線		
図面番号	1	縮尺	1:500
作成年月日	昭和59年4月1日 平成16年3月31日		
作成者	扇精光株式会社		
時津町役場			

整理番号	区間長	車道巾員	路肩巾員	歩道巾員	待避所巾員	分離帯巾員	全巾員	路面種別	設計C/B/R	舗装年度	改良未改良	改良年度	備考
1	2.6	4.2 6.5	1.0 1.0				5.2 7.5	OS			未		
2	4.6	4.5 2.6	1.0 1.0				7.5 3.6	〃			〃		
3	8.0	2.6 3.8	1.0 1.0				3.6 4.8	〃			〃		
4	6.5	2.2 2.2	1.0 1.0				3.2 3.2	〃			〃		
5	8.7	2.2 2.3	1.0 1.0				3.2 3.3	〃			〃		
6	25.5	2.6 2.0	1.0 1.0				3.6 3.0	〃			〃		
7	10.5	2.6 1.9	1.0 1.0				3.6 2.9	〃			〃		
8	7.7	1.9 1.9	1.0 1.0				2.9 2.9	〃			〃		
9	9.9	1.9 2.0	1.0 1.0				2.9 3.0	〃			〃		
10	8.2	2.0 2.0	1.0 1.0				3.0 3.0	OS			〃		
11	8.7	2.0 2.0	1.0 1.0				3.0 3.0	CO			〃		
12	3.4	2.0 2.0	1.0 1.0				3.0 3.0	〃			〃		
13	2.3	2.9 2.9	1.0 1.0				3.9 3.9	〃			〃		
14	10.7	2.9 1.8	1.0 1.0				3.9 2.8	〃			〃		
計	116.3												

元村郷字高尾

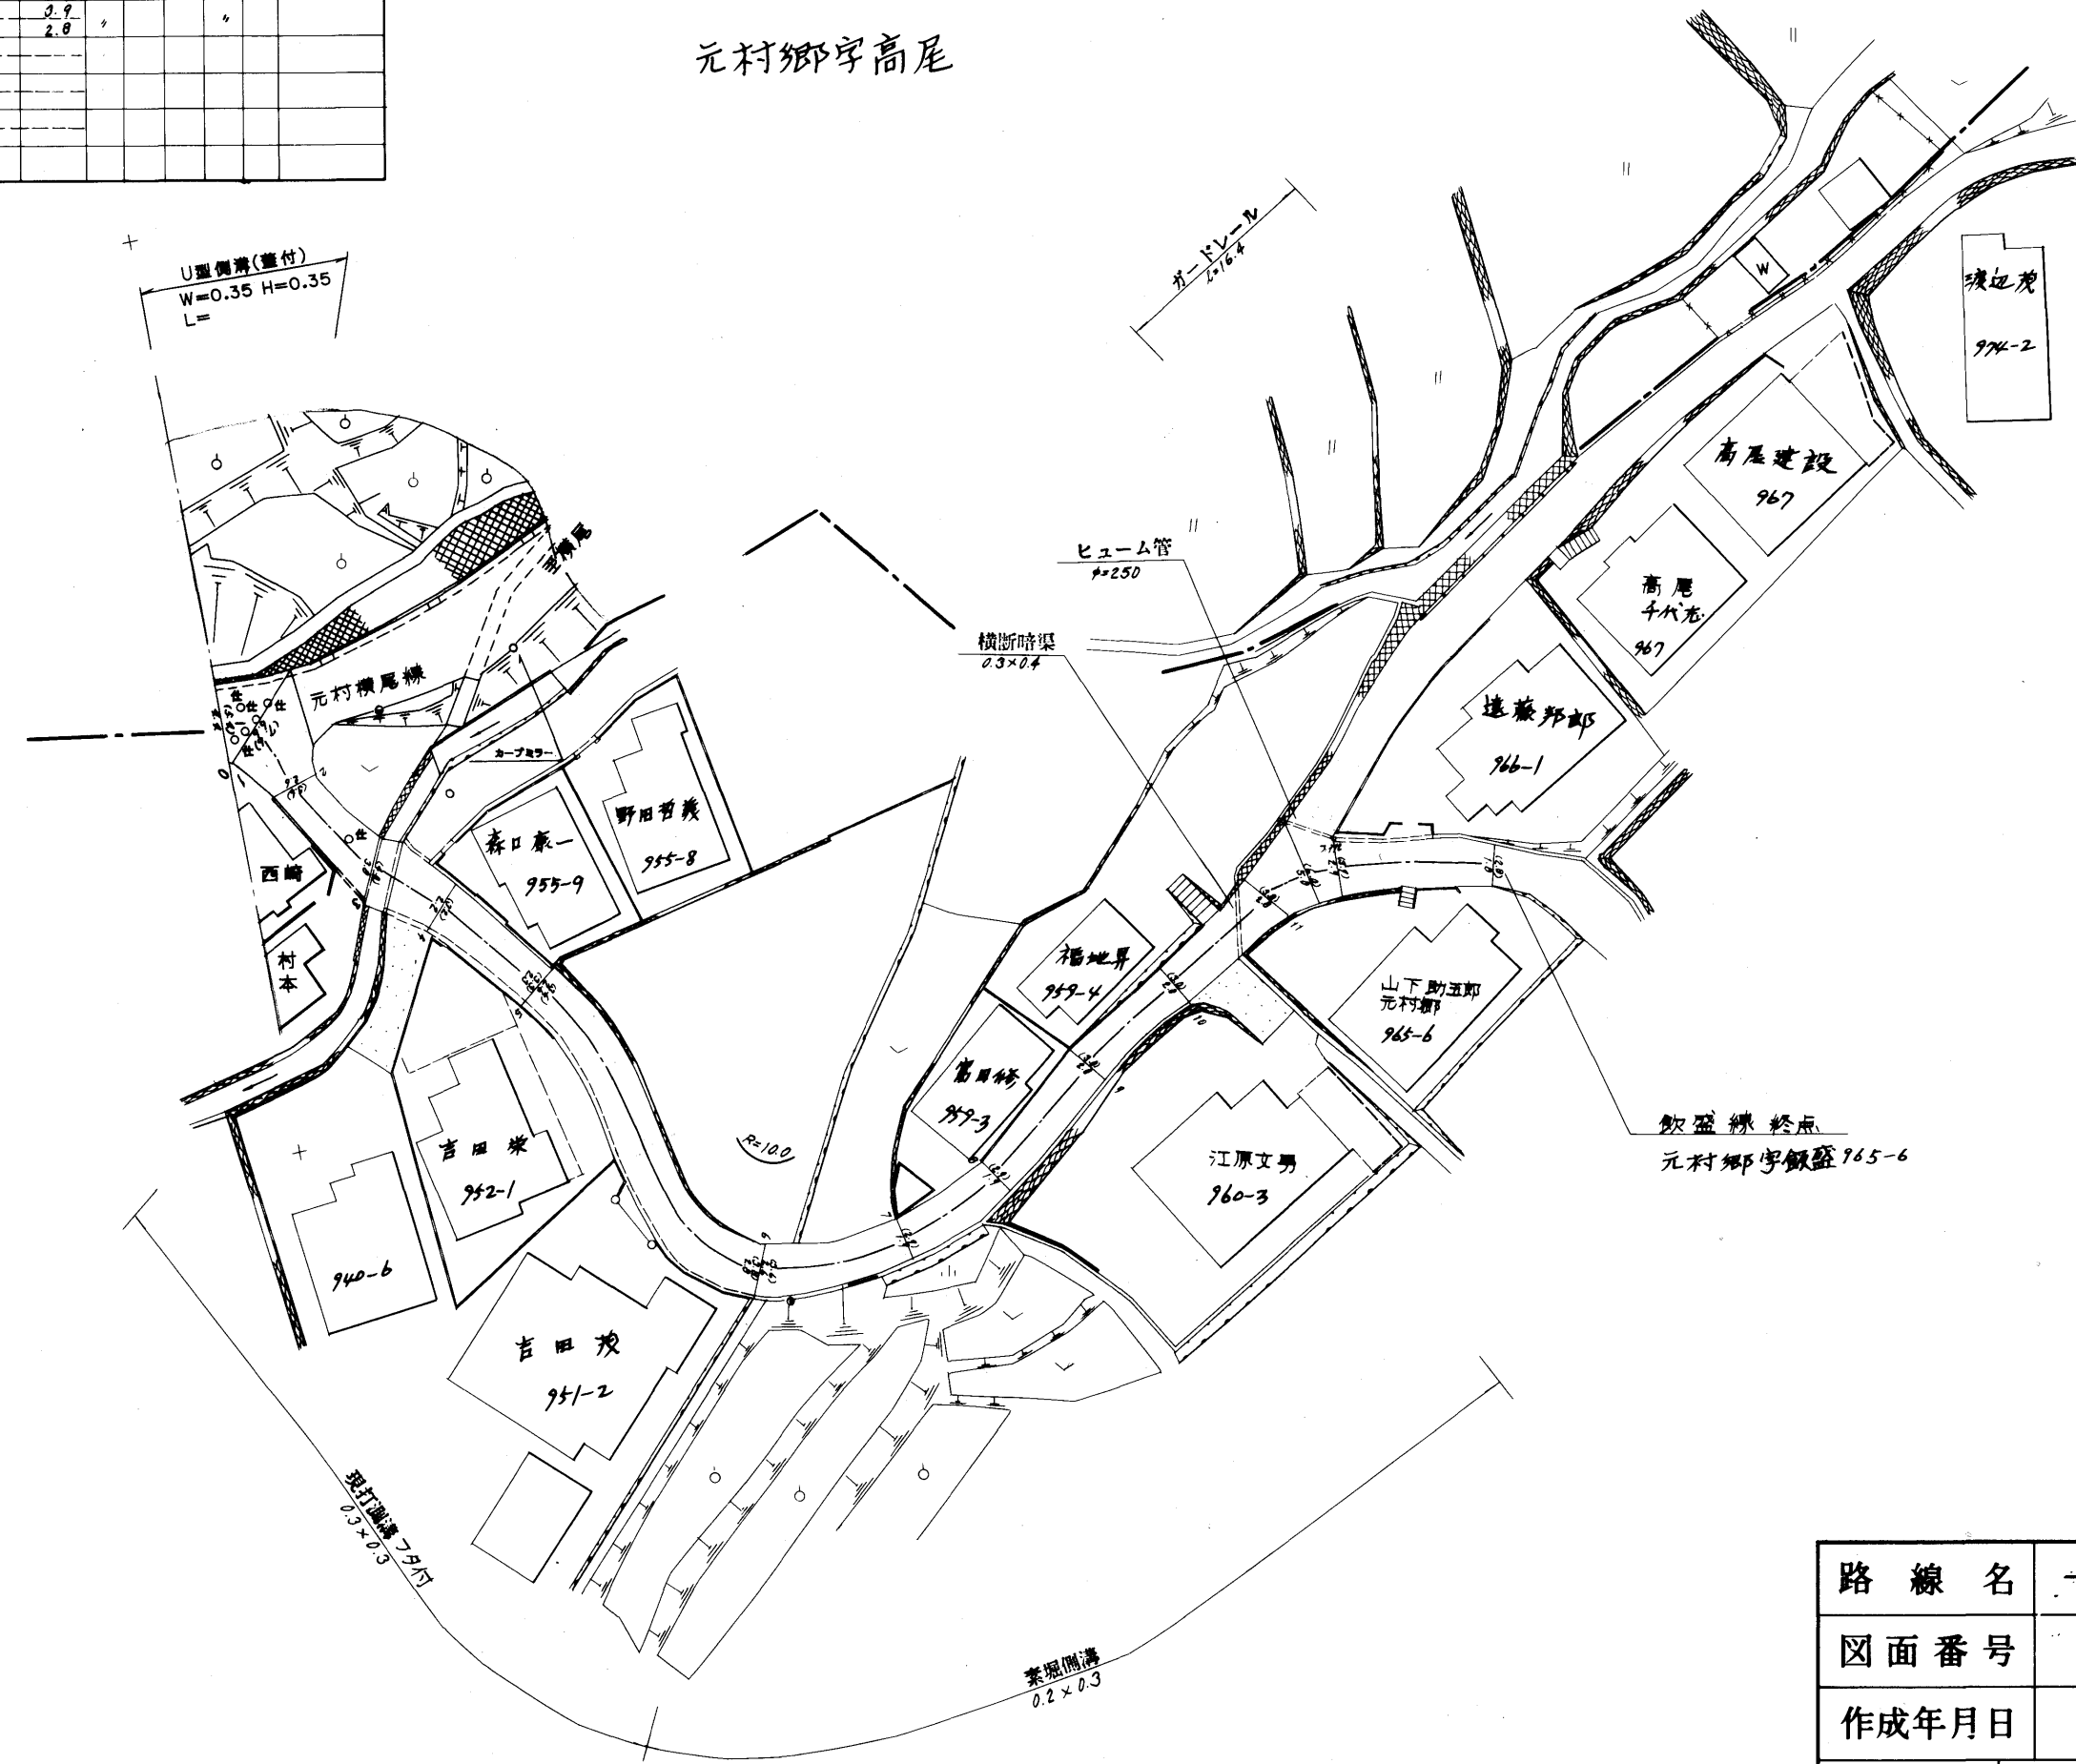

元村郷字飯盛

516

路線名	一般町道 飯 盛 線		
図面番号	2	縮尺	1:500
作成年月日	昭和 59 年 4 月 1 日 平成 10 年 3 月 31 日		
作成者	扇精光株式会社		
時 津 町 役 場			