



整理番号	区間長	車道巾員	路肩巾員	歩道巾員	待避所巾員	分離帯巾員	全巾員	路面種別	設計C/B/R	舗装年度	改良未改良	改良年度	備考
1	1.6	4.3	1.0				5.3	05			改	9	
2	10.2	3.2	1.0				4.2	"			"	"	
3	8.2	4.9	1.0				5.9	"			"	"	
4	6.0	3.7	1.0				4.7	"			"	"	
5	7.4	3.4	1.0				4.4	"			未		
6	8.0	2.6	1.0				3.6	"			"		
7	1.7	3.0	1.0				4.0	"			"		
8	6.2	4.2	1.0				5.2	"			"		
9	5.1	2.6	1.0				3.6	"			"		
10	5.5	2.6	1.0				3.6	"			"		
11	9.6	5.0	1.0				6.0	"			"		
12	11.1	5.9	1.0				6.9	"			"		
13	4.0	4.1	1.0				5.1	"			"		
14	14.9	4.6	1.0				5.6	"			"		
15	12.5	2.6	1.0				3.6	"			"		
16	3.7	3.6	1.0				4.6	"			"		
17	4.4	4.2	1.0				5.2	"			"		
18	3.2	6.7	1.0				7.7	"			"		
19	10.2	2.5	1.0				3.5	"			"		
20	6.4	2.6	1.0				3.6	"			"		
21	13.8	3.2	1.0				4.2	"			"		
22	5.9	3.2	1.0				4.2	"			"		
23	5.1	4.5	1.0				5.5	"			"		
24	0.9	4.2	1.0				5.2	"			"		
25	11.9	2.8	1.0				3.8	"			"		
26	15.2	3.3	1.0				4.3	"			"		
計	192.7												

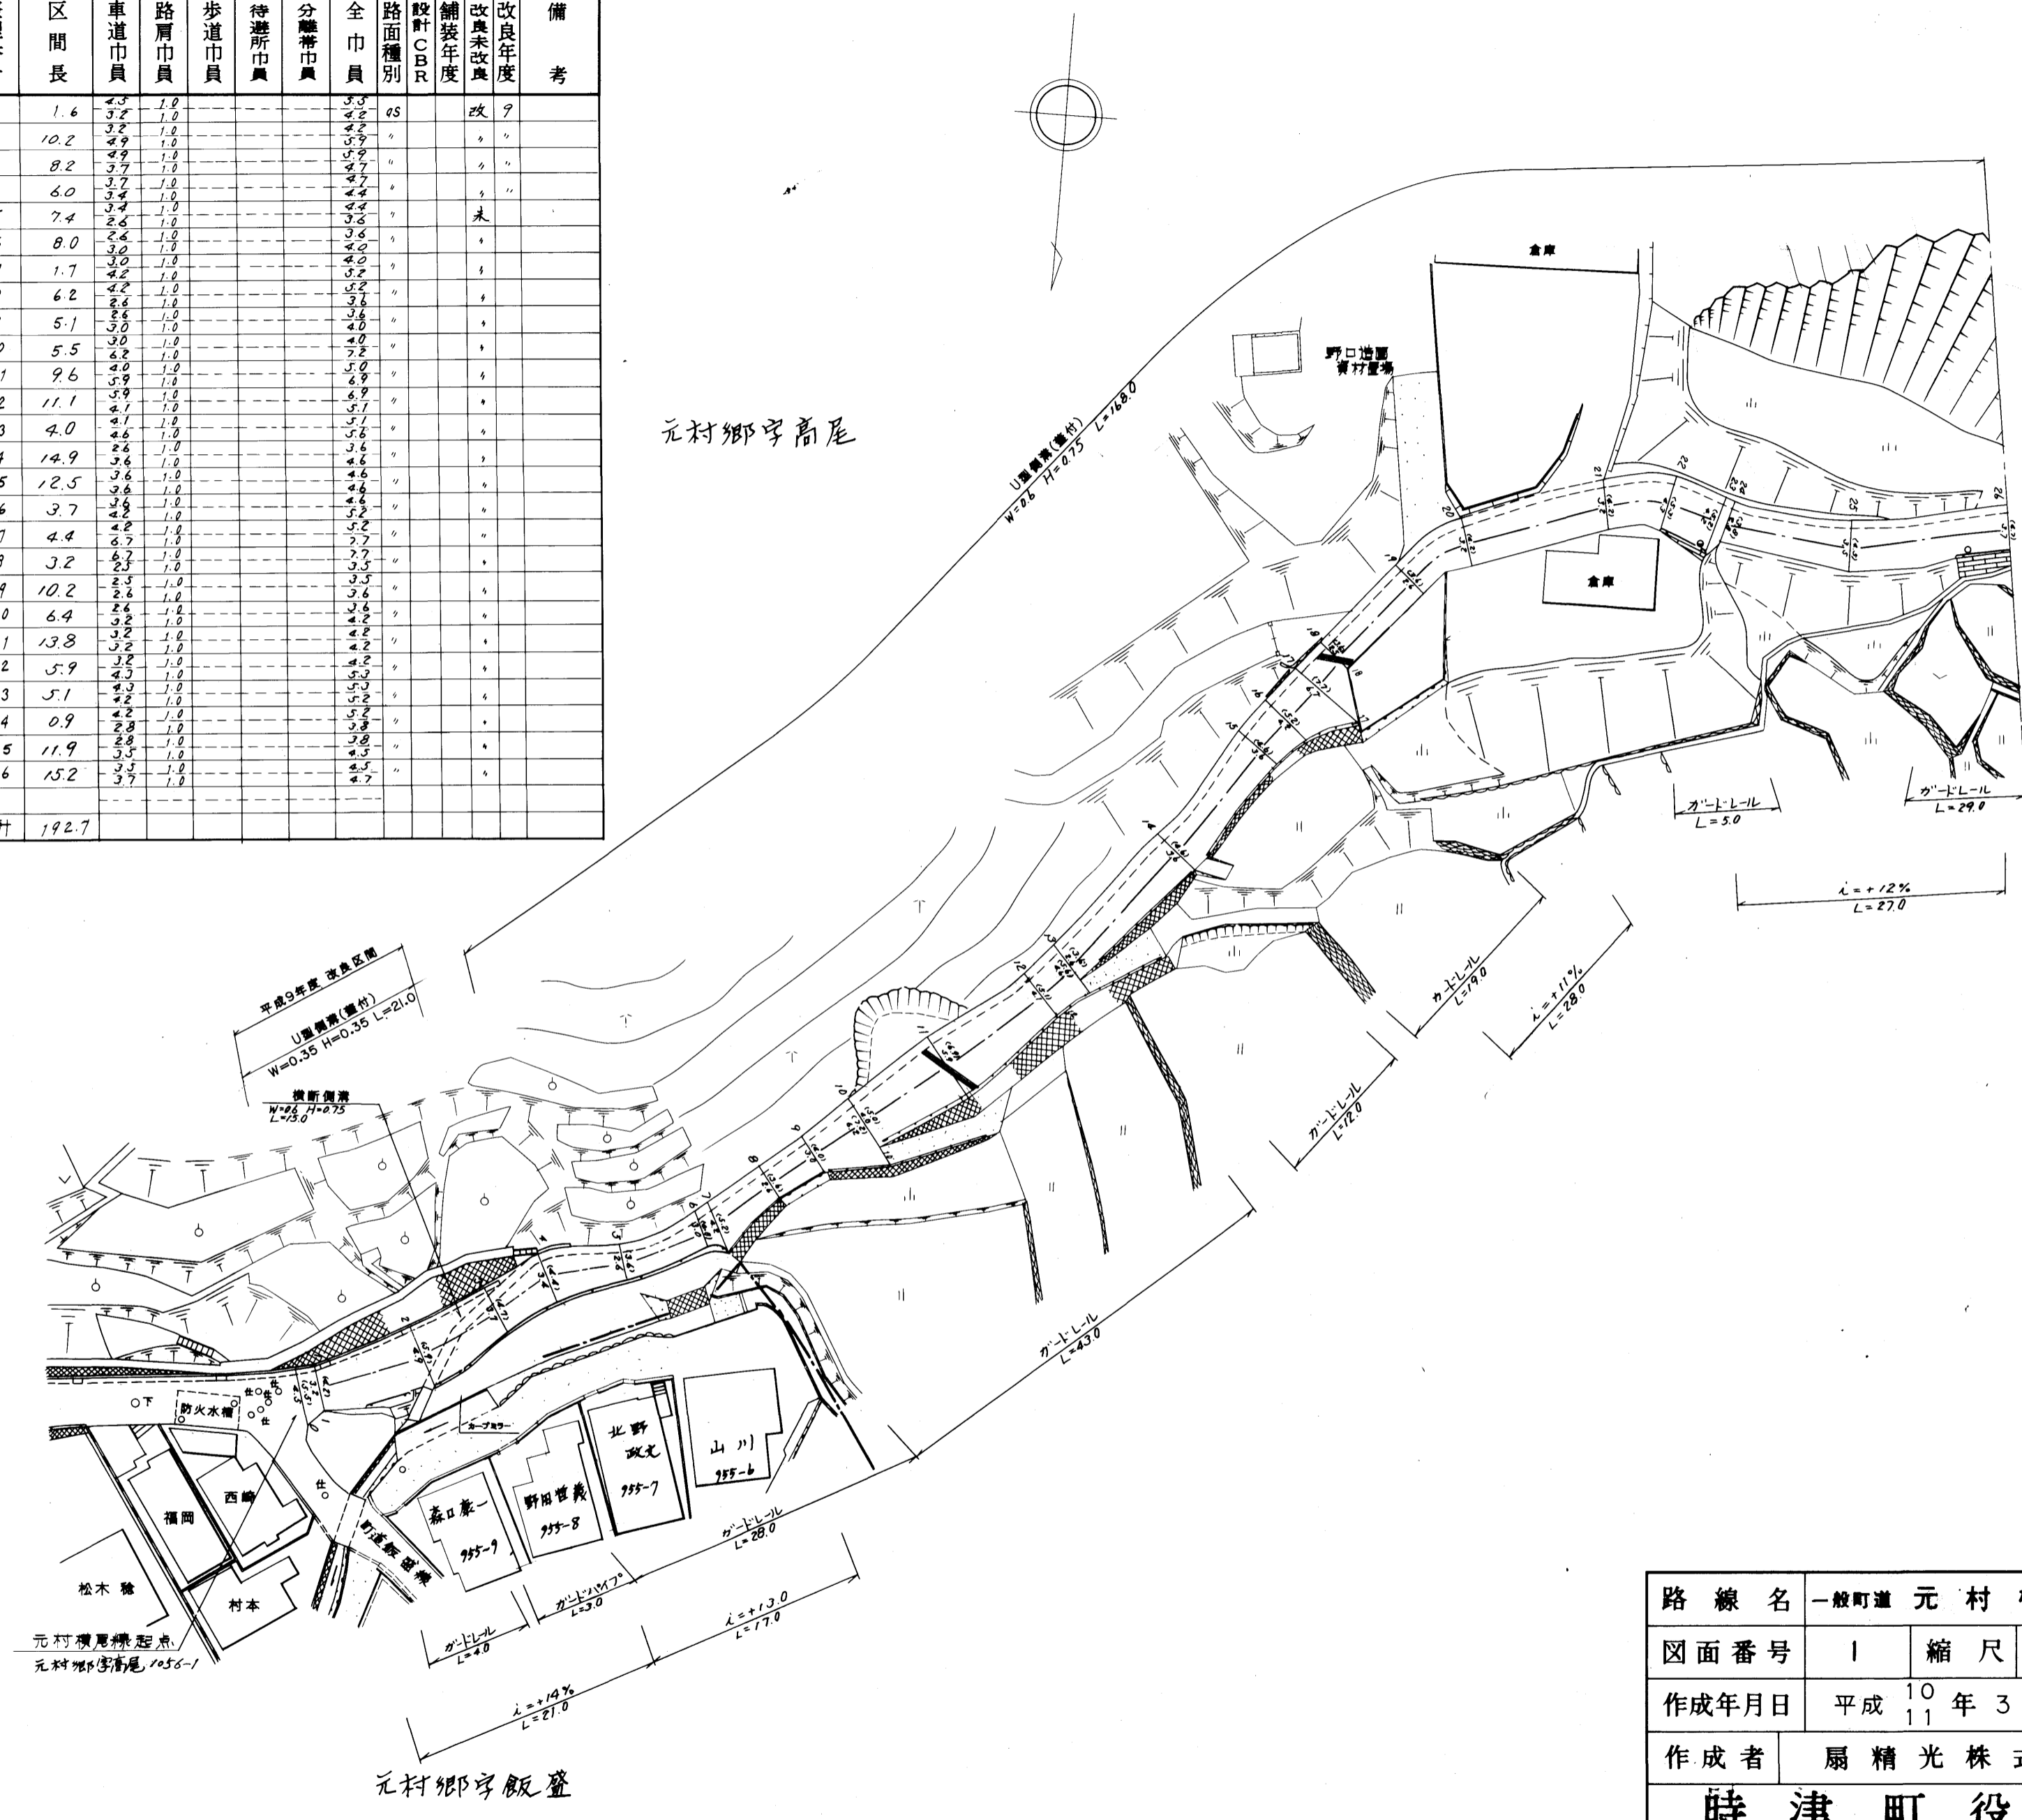

路線名	一般町道 元村横尾線		
図面番号	1	縮尺	1:500
作成年月日	平成 10 年 3 月 31 日		
作成者	扇精光株式会社		
時津町役場			

整理番号	区間長	車道幅員	路肩幅員	歩道等幅員(右)	歩道等幅員(左)	待避所幅員	中央帯幅員	全幅員	路面種別	設計C B R	舗装年度	改良未改良	改良年度	備考
1	10.1	3.4 3.6	1.0					4.4 4.6	as			未		
2	6.3	3.6 4.3	1.0					4.6 5.3	"			"		
3	8.5	4.3 7.8	1.0					5.3 8.8	"		2018	改	2018	
4	14.0	7.8 8.2	1.0					8.8 9.2	"		"	"	"	
5	24.6	8.2 8.0	1.0					9.2 9.0	"		"	"	"	
6	13.6	8.0 7.6	1.0					9.0 8.6	"		"	"	"	
7	12.6	7.6 5.1	1.0					8.6 6.1	"		"	"	"	
8	27.1	5.1 5.2	1.0					6.1 6.2	"		"	"	"	
9	14.1	5.2 5.1	1.0	1.9				6.2 8.0	"		"	"	"	
10	6.7	5.1 10.2	1.0	1.9 2.0				8.0 13.2	"		"	"	"	
11	3.3	10.2 8.0	1.0	2.0 2.0				13.2 11.0	"		"	"	"	
12	7.7	8.0 7.0	1.0	2.0 2.1				11.0 10.1	"		"	"	"	
13	11.1	7.0 6.1	1.0	2.1 2.1				10.1 9.2	"		"	"	"	
14	6.8	6.1 6.0	1.0	2.1 2.1				9.2 9.1	"		"	"	"	
15	18.1	6.0 5.9	1.0					7.0 6.9	"		"	"	"	
16	2.4	5.9 4.4	1.0					6.9 5.4	"		"	"	"	
17	14.9	4.4 4.9	1.0					5.4 5.9	"		1998	"	1998	
18	51.6	4.9 4.7	1.0					5.9 5.7	"		"	"	"	
19	19.9	4.7 5.9	1.0					5.7 6.9	"		"	"	"	
20	3.5	5.9 7.7	1.0					6.9 8.7	"		"	"	"	
計	276.9													

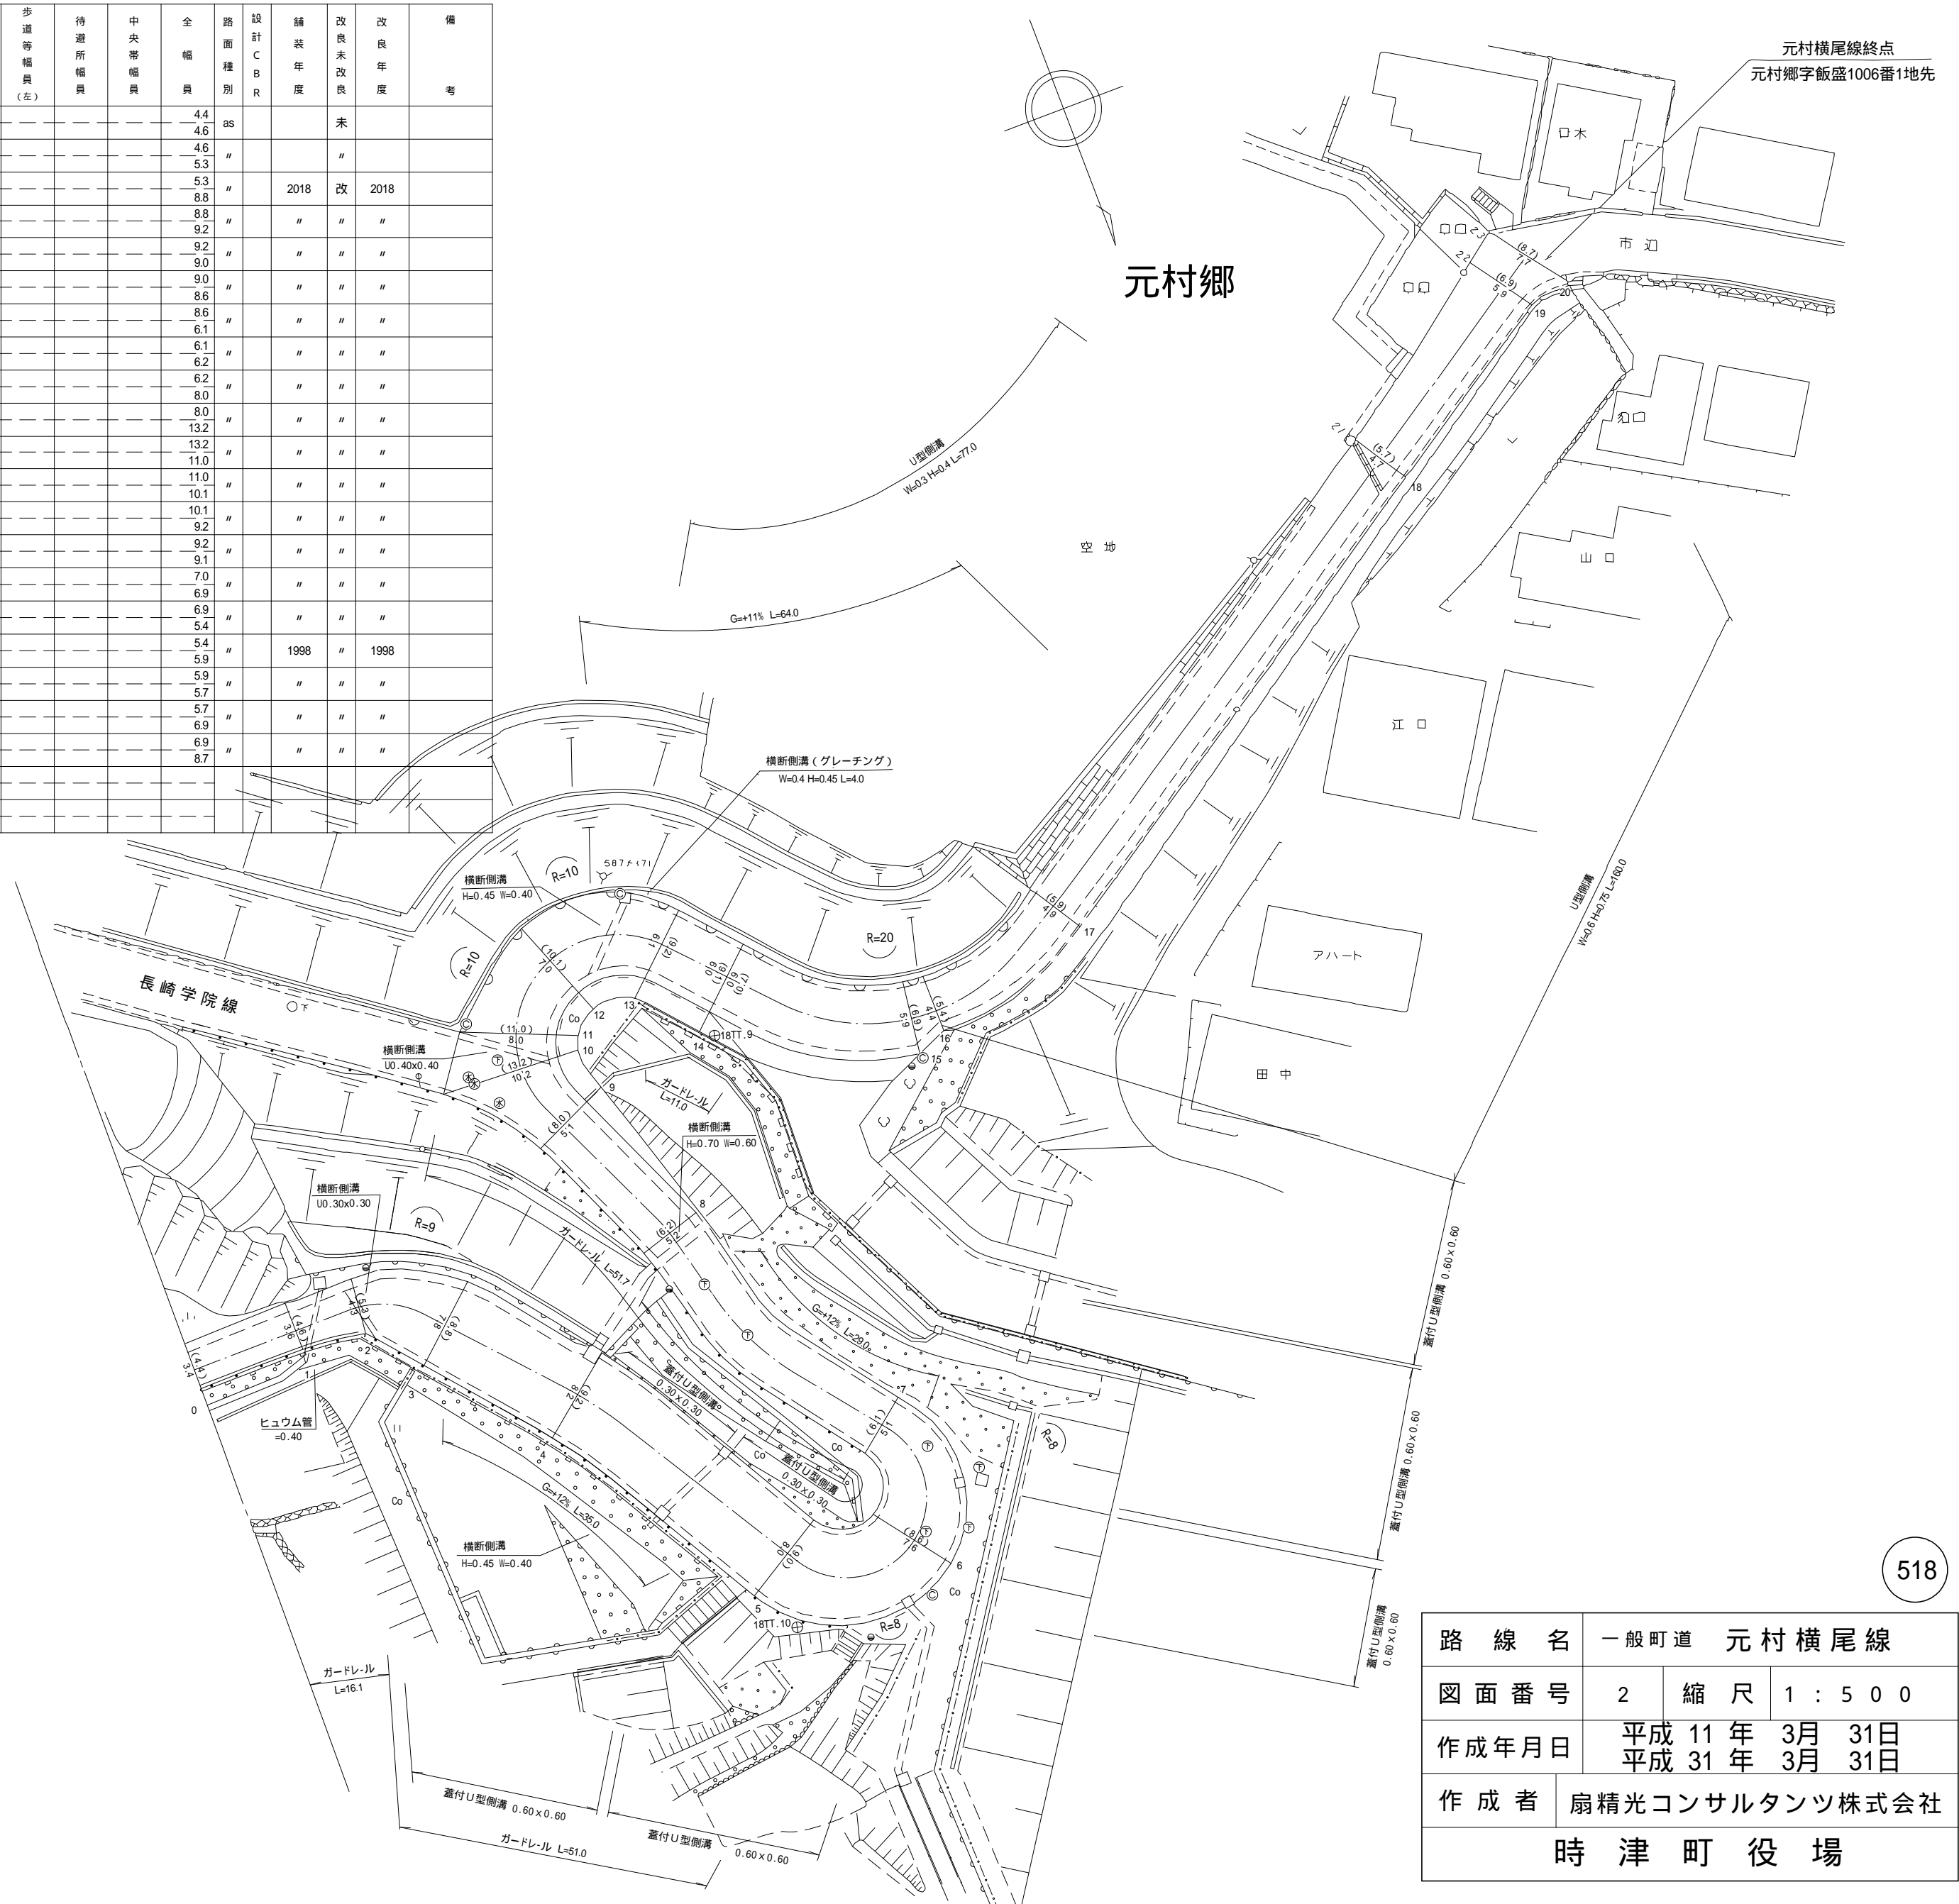

路線名	一般町道 元村横尾線		
図面番号	2	縮尺	1 : 500
作成年月日	平成 11 年 3 月 31 日 平成 31 年 3 月 31 日		
作成者	扇精光コンサルタンツ株式会社		
時津町役場			