



整理番号	区間長	車道幅員	路肩幅員	歩道等幅員(右)	歩道等幅員(左)	待避所幅員	中央帯幅員	全幅員	路面種別	設計C B R	舗装年度	改良未改良	改良年度	備考
1	2.1	11.2	1.0					12.2	as		2017	改	2017	
		7.0	1.0					8.0			"	"	"	
2	7.2	7.0	1.0					8.0	"		"	"	"	
		7.0	1.0					8.0			"	"	"	
3	4.2	7.0	1.0					8.0	"		"	"	"	
		9.1	1.0					10.1			"	"	"	
4	4.2	9.1	1.0					10.1	"		"	"	"	
		7.0	1.0					8.0			"	"	"	
5	34.4	7.0	1.0					8.0	"		"	"	"	
		7.0	1.0					8.0			"	"	"	
6	9.5	7.0	1.0					8.0	"		"	"	"	
		7.0	1.0					8.0			"	"	"	
7	31.5	7.0	1.0					8.0	"		"	"	"	
		7.0	1.0					8.0			"	"	"	
8	2.3	7.0	1.0					8.0	"		"	"	"	
		8.6	1.0					9.6			"	"	"	
9	1.6	8.6	1.0					9.6	"		"	"	"	
		11.8	1.0					12.8			"	"	"	
10	6.1	13.0	1.0					14.0	"		"	"	"	
		12.9	1.0					13.9			"	"	"	
11	2.1	11.2	1.0					12.2	"		2020	"	2020	
		7.0	1.0					8.0			"	"	"	
12	24.2	7.0	1.0					8.0	"		"	"	"	
		7.0	1.0					8.0			"	"	"	
13	3.6	7.0	1.0	3.5	3.6			8.0	"		"	"	"	
		7.0	1.0					15.1			"	"	"	
計	133.0													

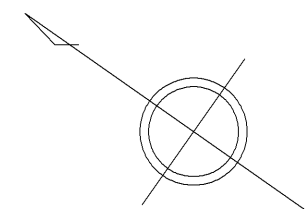

元村郷

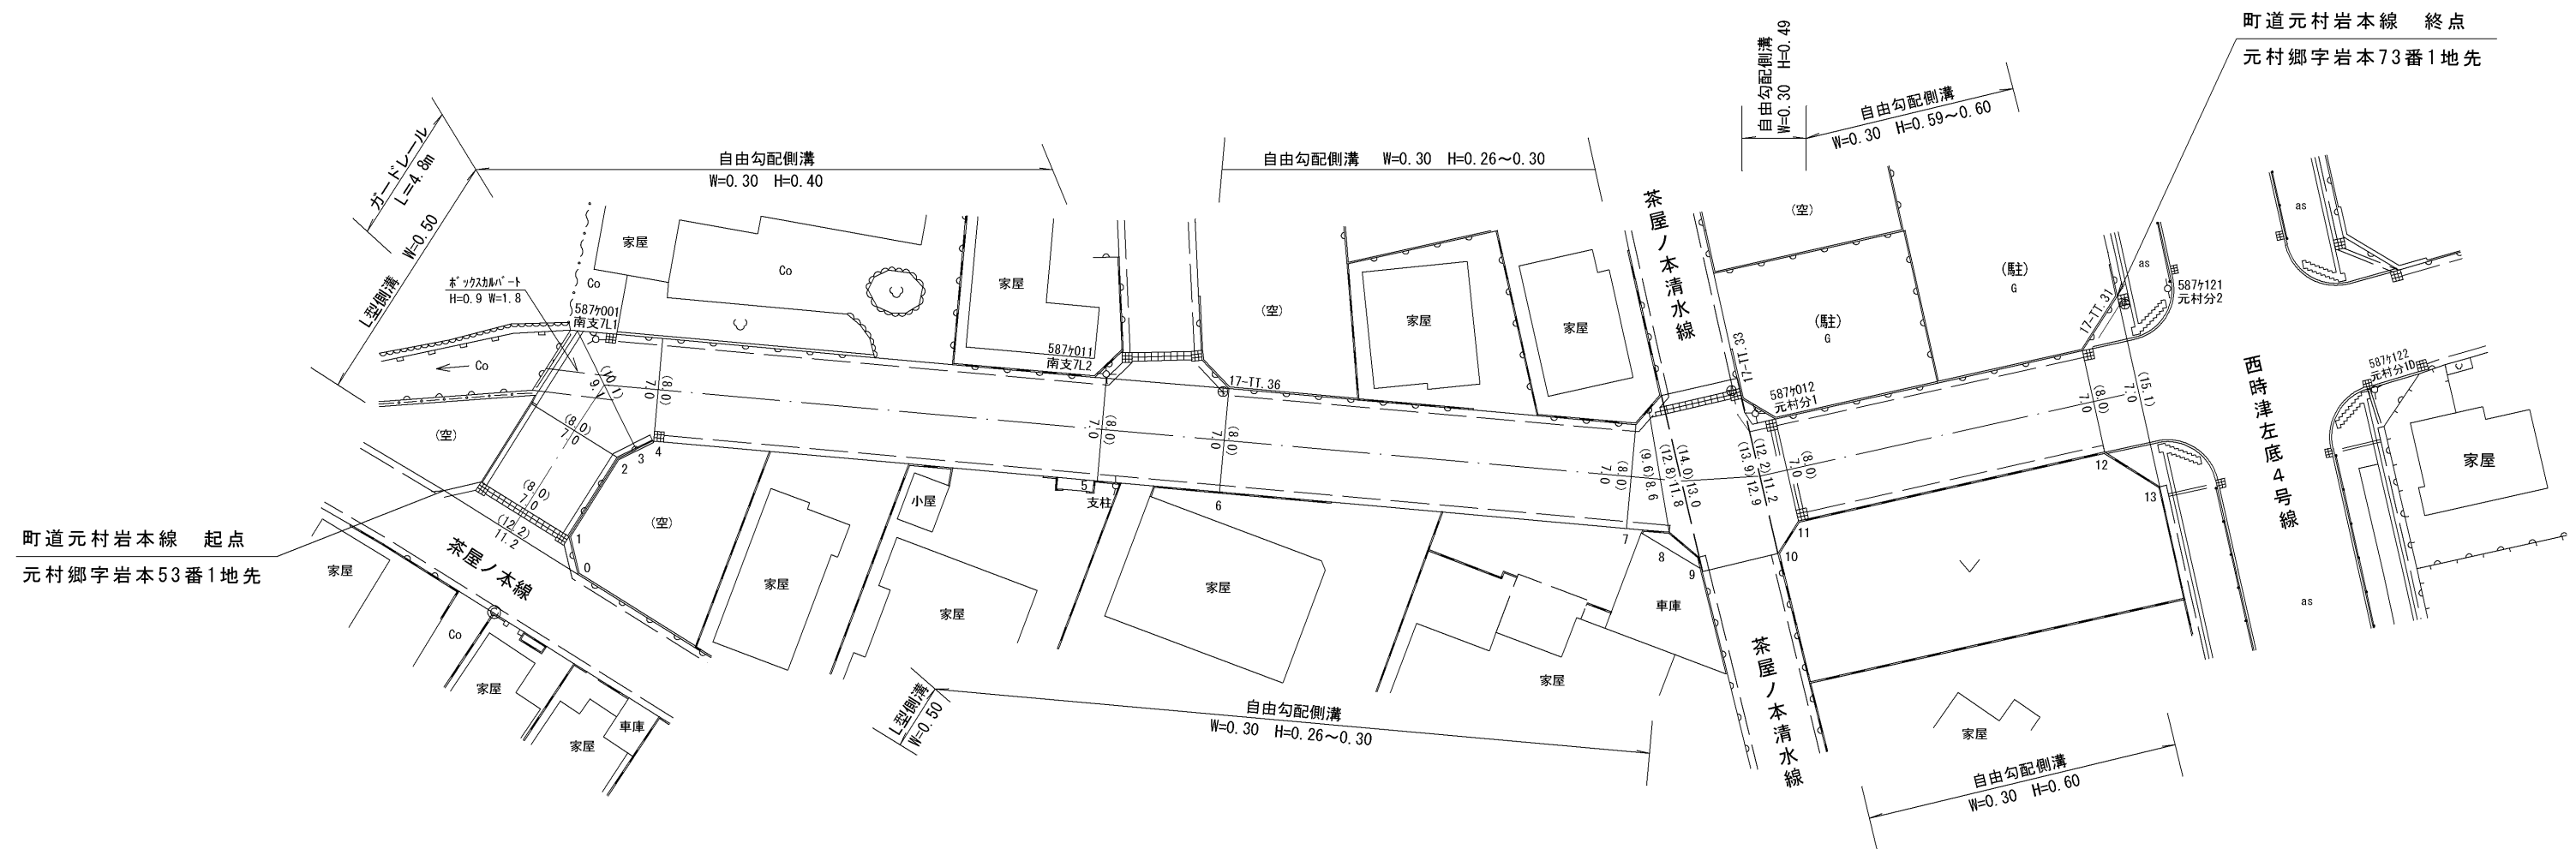

路線名	一般町道 元村岩本線		
図面番号	1	縮尺	1:500
作成年月日	平成 30年 3月 31日 令和 5年 3月 31日		
作成者	扇精光コンサルタンツ株式会社		
時津町役場			