



整理番号	区間長	車道巾員	路肩巾員	歩道巾員	特選所巾員	分離巾員	全巾員	路面種別	設計C/R	舗装年度	改良年度	備考
計	205.3											

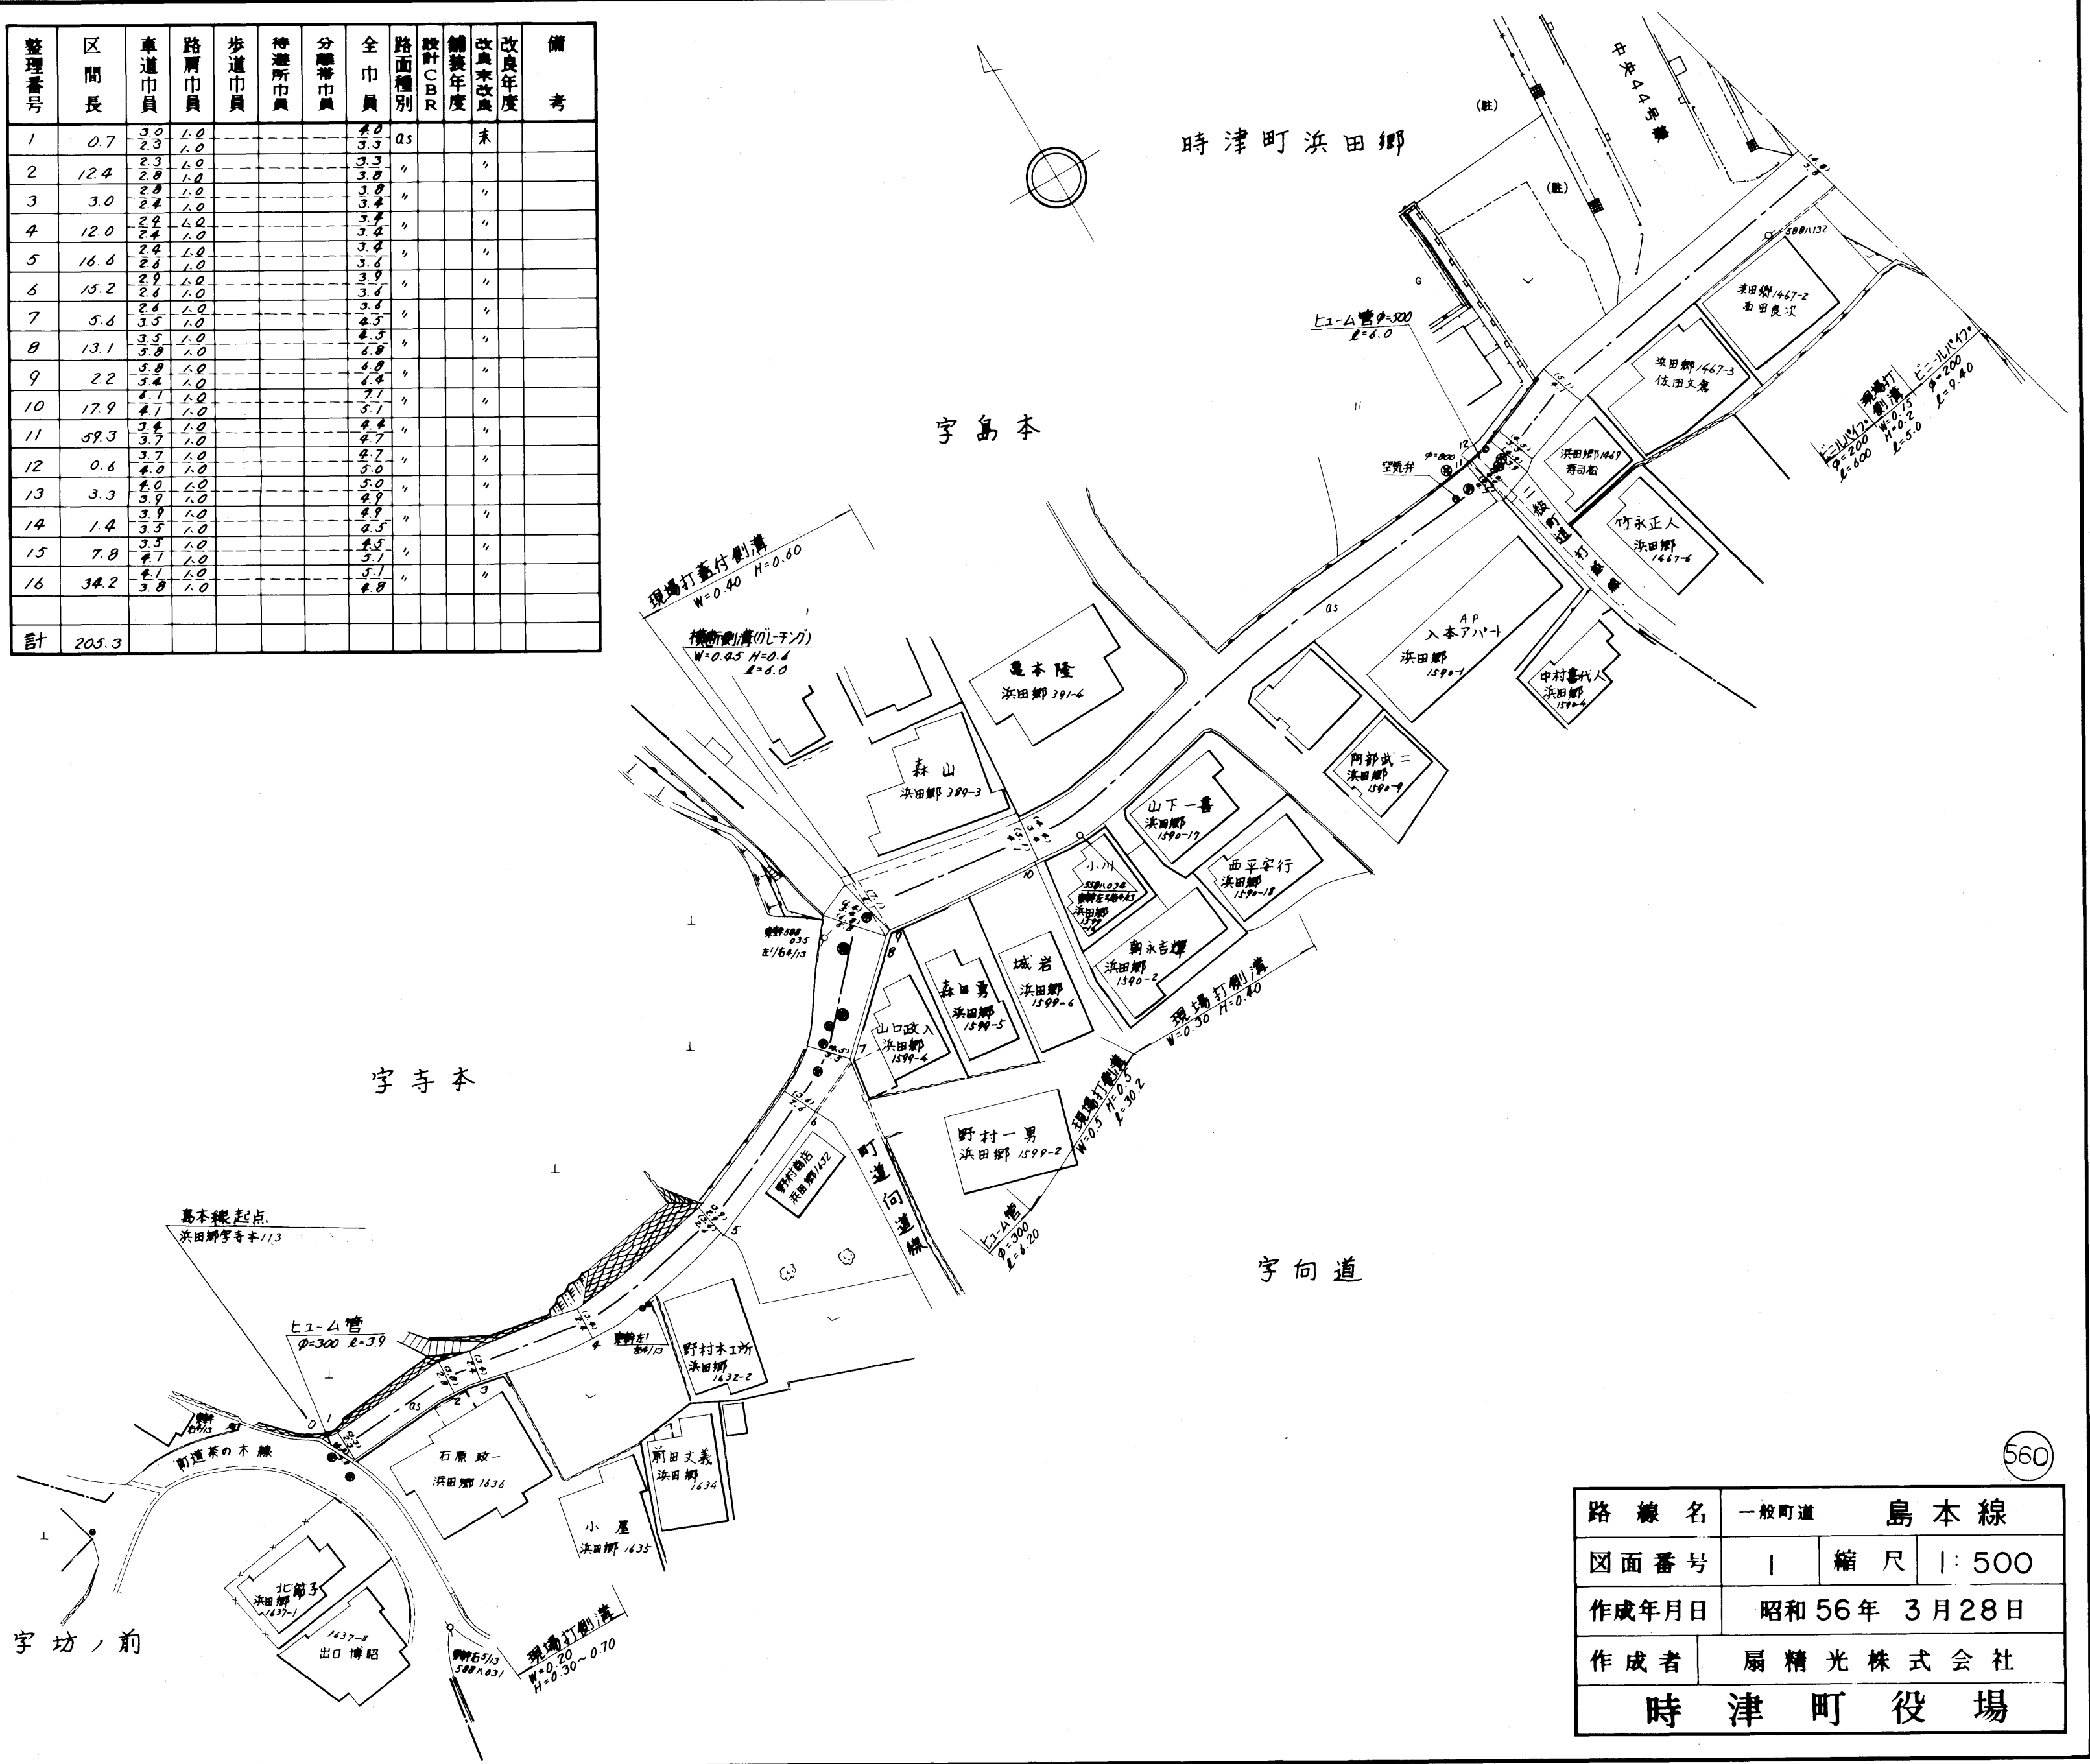

路 線 名	一般町道		島 本 線
図 面 番 号	1	縮 尺	1: 500
作成年月日	昭和 56 年 3 月 28 日		
作 成 者	扇 精 光 株 式 会 社		
時 津 町 役 場			

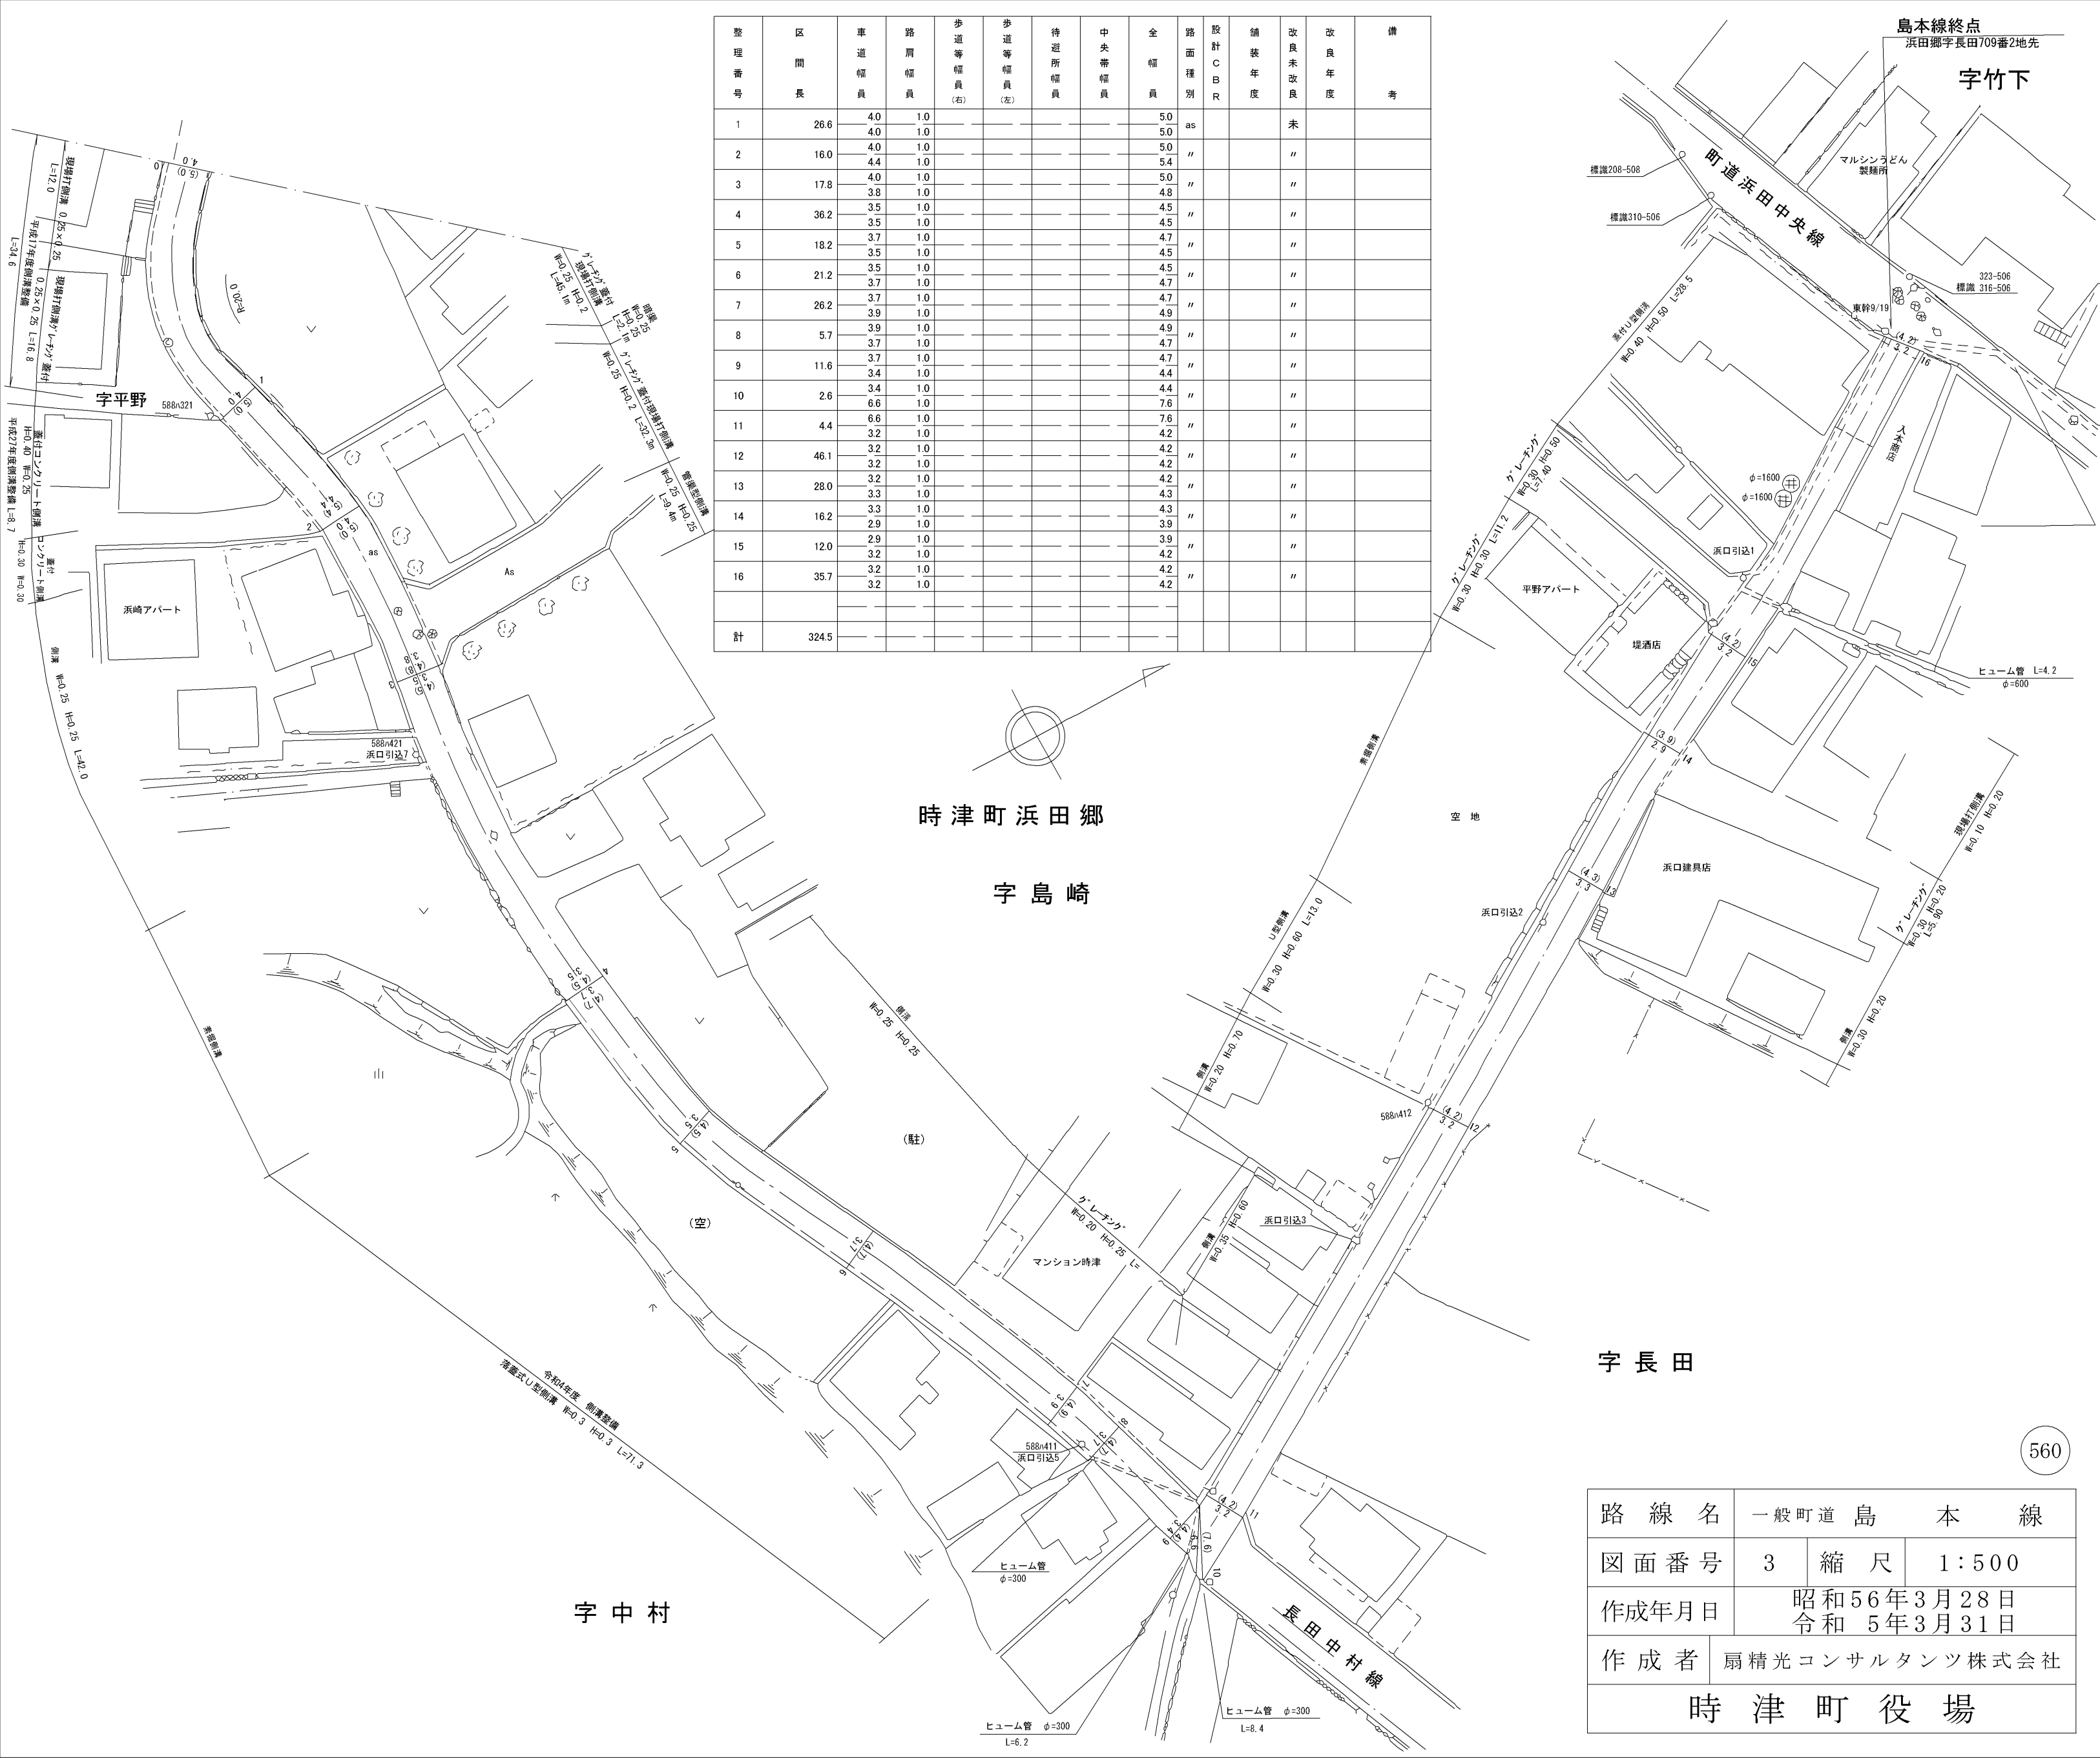

整理番号	区間長	車道幅員	路肩幅員	歩道等幅員(右)	歩道等幅員(左)	待避所幅員	中央帯幅員	全幅員	路面種別	設計C B R	舗装年度	改良未改良	改良年度	備考
1	26.6	4.0	1.0					5.0	as			未		
2	16.0	4.0	1.0					5.0	"			"		
計	324.5													

路 線 名	一般町道 島 本 線		
図面番号	3	縮 尺	1:500
作成年月日	昭和56年3月28日 令和 5年3月31日		
作 成 者	扇精光コンサルタンツ株式会社		
時 津 町 役 場			