


入舟川線

整理番号	区間長	車道巾員	路肩巾員	歩道巾員	待避所巾員	分離帯巾員	全巾員	路面種別	設計CBR	舗装年度	改良未改良	改良年度	備考
1	4.1	12.0	1.0				13.0	as				改	
2	24.5	5.1	1.0				6.1	"				"	
3	11.3	4.2	1.0				5.2	"				"	
4	18.6	5.0	1.0				6.0	"				"	
5	9.5	5.0	1.0				6.0	"				"	
6	2.1	5.6	1.0				6.6	"				"	
7	3.3	3.7	1.0				4.7	"				"	
計	73.4												

1号支線

1	2.2	9.0	1.0				10.0	as				改	
2	3.0	7.3	1.0				8.3	"				"	
3	31.3	5.0	1.0				6.0	"				"	
4	15.6	5.0	1.0				6.0	"				"	
5	37.6	5.0	1.0				6.0	"				"	
6	3.7	5.0	1.0				6.0	"				"	
計	93.4												

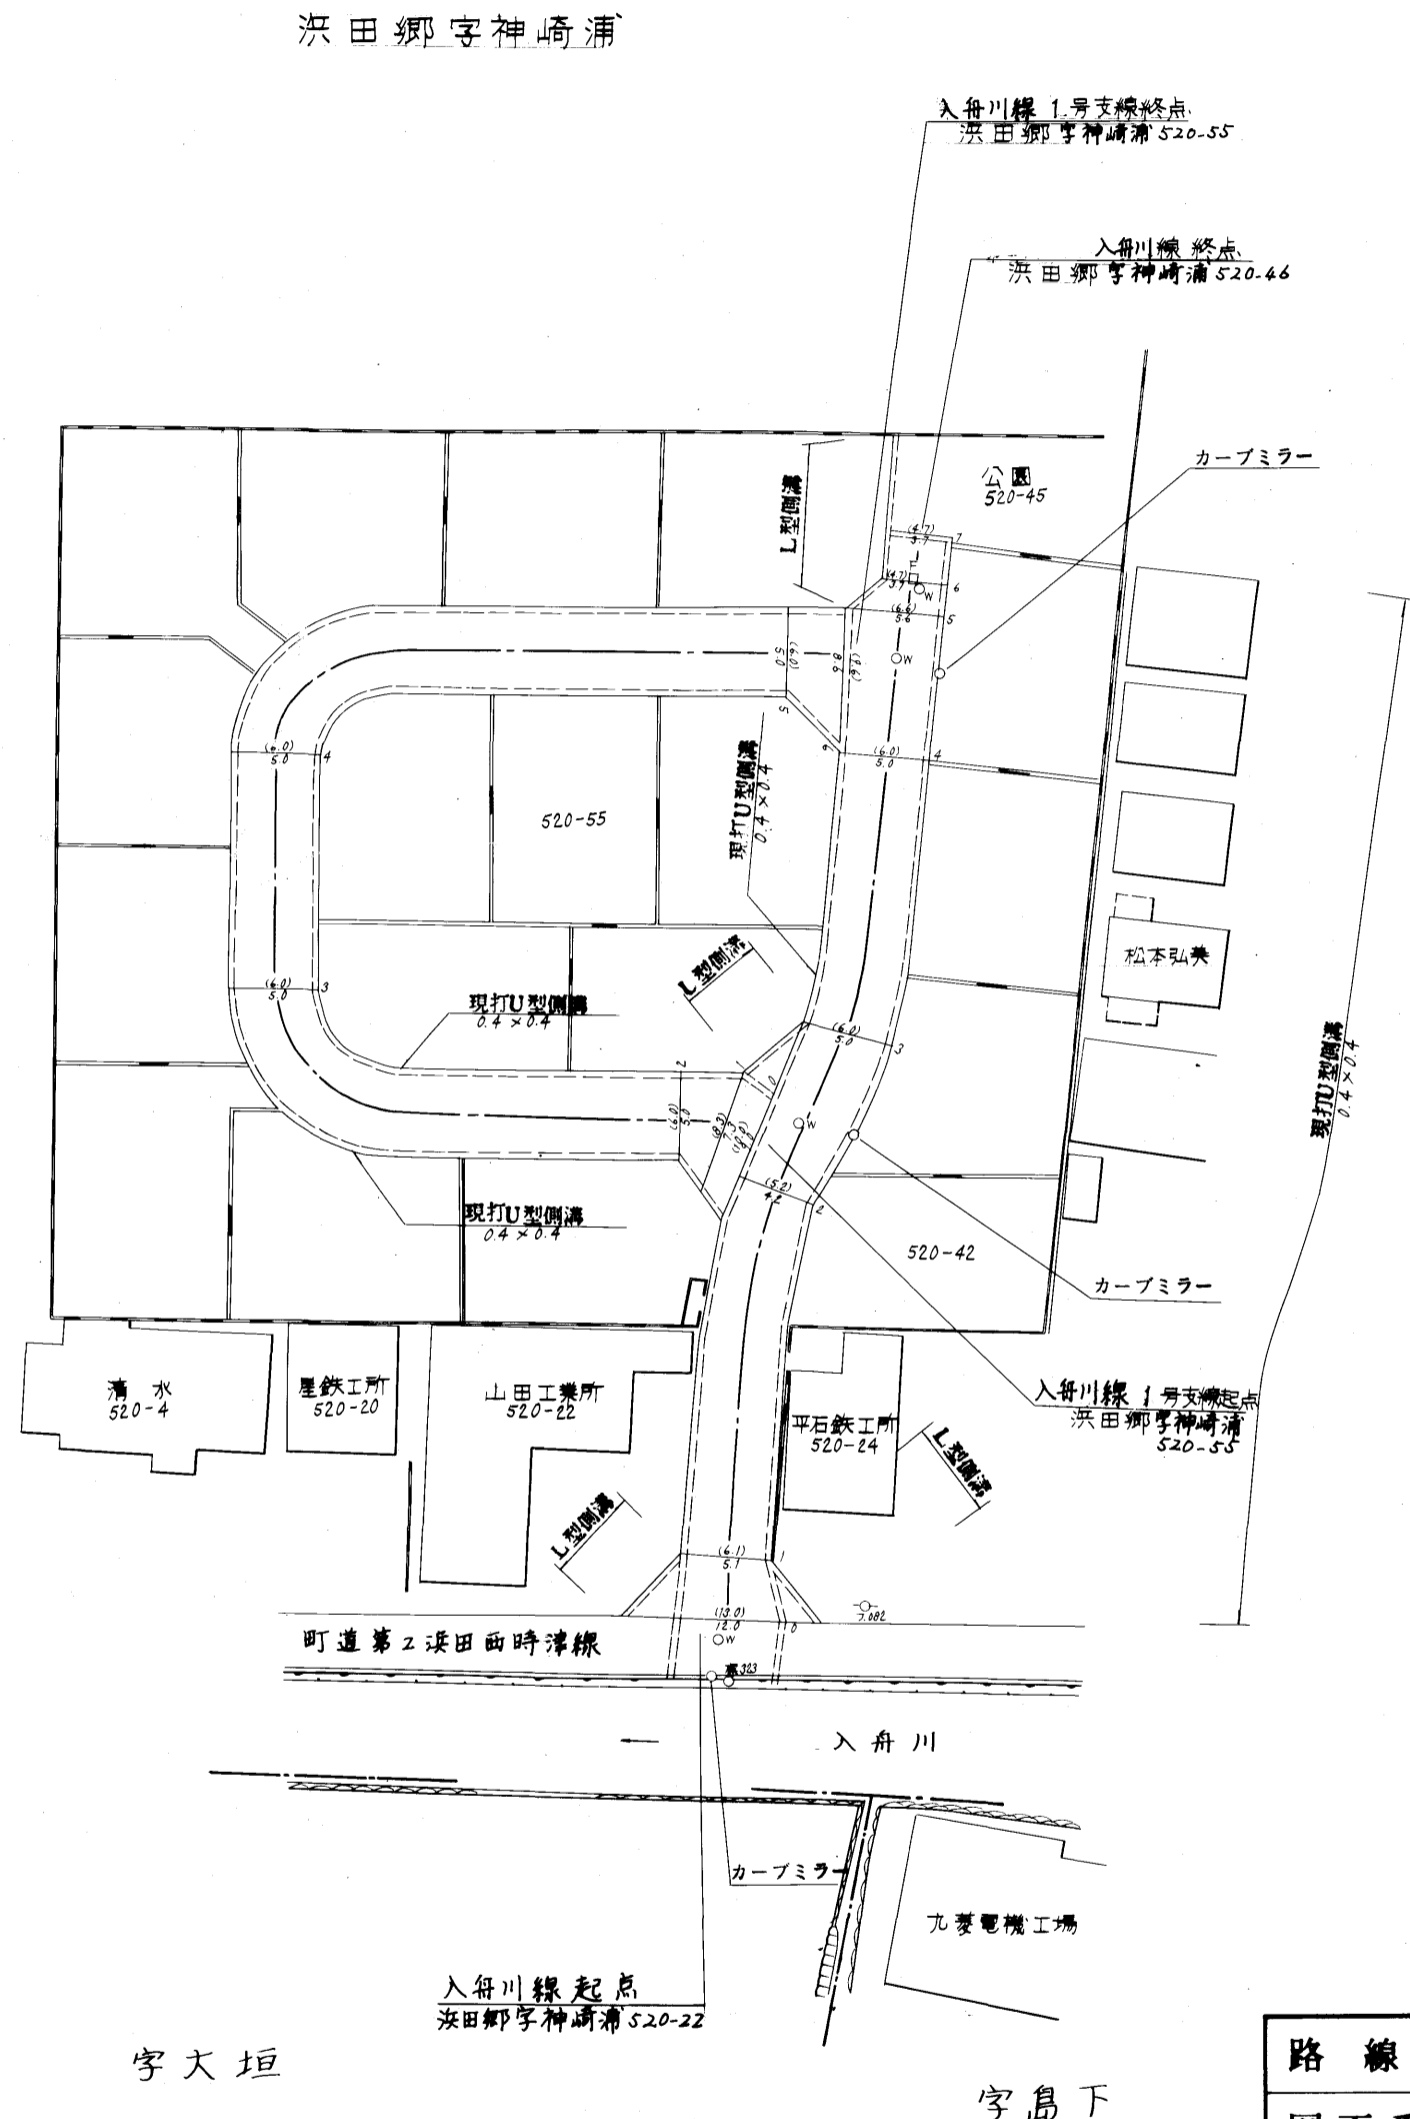

路線名	一般町道 入舟川線	
図面番号	1	縮尺 1:500
作成年月日	昭和59年4月1日	
作成者	扇精光株式会社	
時津町役場		

566