



整理番号	区間長	車道巾員	路肩巾員	歩道巾員	待避所巾員	分離帯巾員	全巾員	路面種別	設計CBR	舗装年度	改良未改良	改良年度	備考
1	6.3	21.6	1.0	2.0			24.6	0a			改		
2	2.3	8.0		2.0			12.0	"			"		入舟橋 No. 522 road
3	1.7	8.0	0.5	2.0			12.0	"			"		
4	6.5	21.6	1.0	2.0			24.6	"			"		
5	1.3	8.0	1.1	2.0			12.0	"			"		
6	4.1	12.0		2.0			14.0	"			"		
7	1.5	8.0	1.1	2.0			12.0	"			"		
8	1.0	8.0		2.0			12.0	"			"		
9	0.9	8.0		2.0			12.0	"			"		
10	7.4	21.6	1.0	2.0			24.6	"			"		
11	1.3	8.0	1.1	2.0			12.0	"			"		
12	2.5	8.0		2.0			12.0	"			"		
13	4.7	12.0		2.0			14.0	"			"		
14	1.1	8.0		2.0			12.0	"			"		
15	21.1	81.0		2.0			83.0	"			"		
計	144.9												

(米)													
1	7.4	21.6	1.0	2.0			24.6	0a			改		
2	5.8	17.4		2.0			19.4	"			"		
3	5.4	16.2		2.0			18.2	"			"		
4	7.1	21.3		2.0			23.3	"			"		
5	10.5	31.5		2.0			33.5	"			"		
6	28.9	86.7		2.0			88.7	"			"		
7	16.8	50.4		2.0			52.4	"			"		
8	14.5	43.5		2.0			45.5	"			"		
9	2.2	6.6		2.0			8.6	"			"		
10	2.5	7.5		2.0			9.5	"			"		
11	10.5	31.5	1.5	2.0			34.5	"			"	2010	
12	21.0	63.0	1.6	2.0			66.6	"			"		
計	132.6												

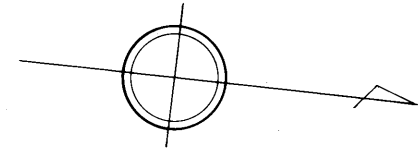

浜田郷  
字神崎浦

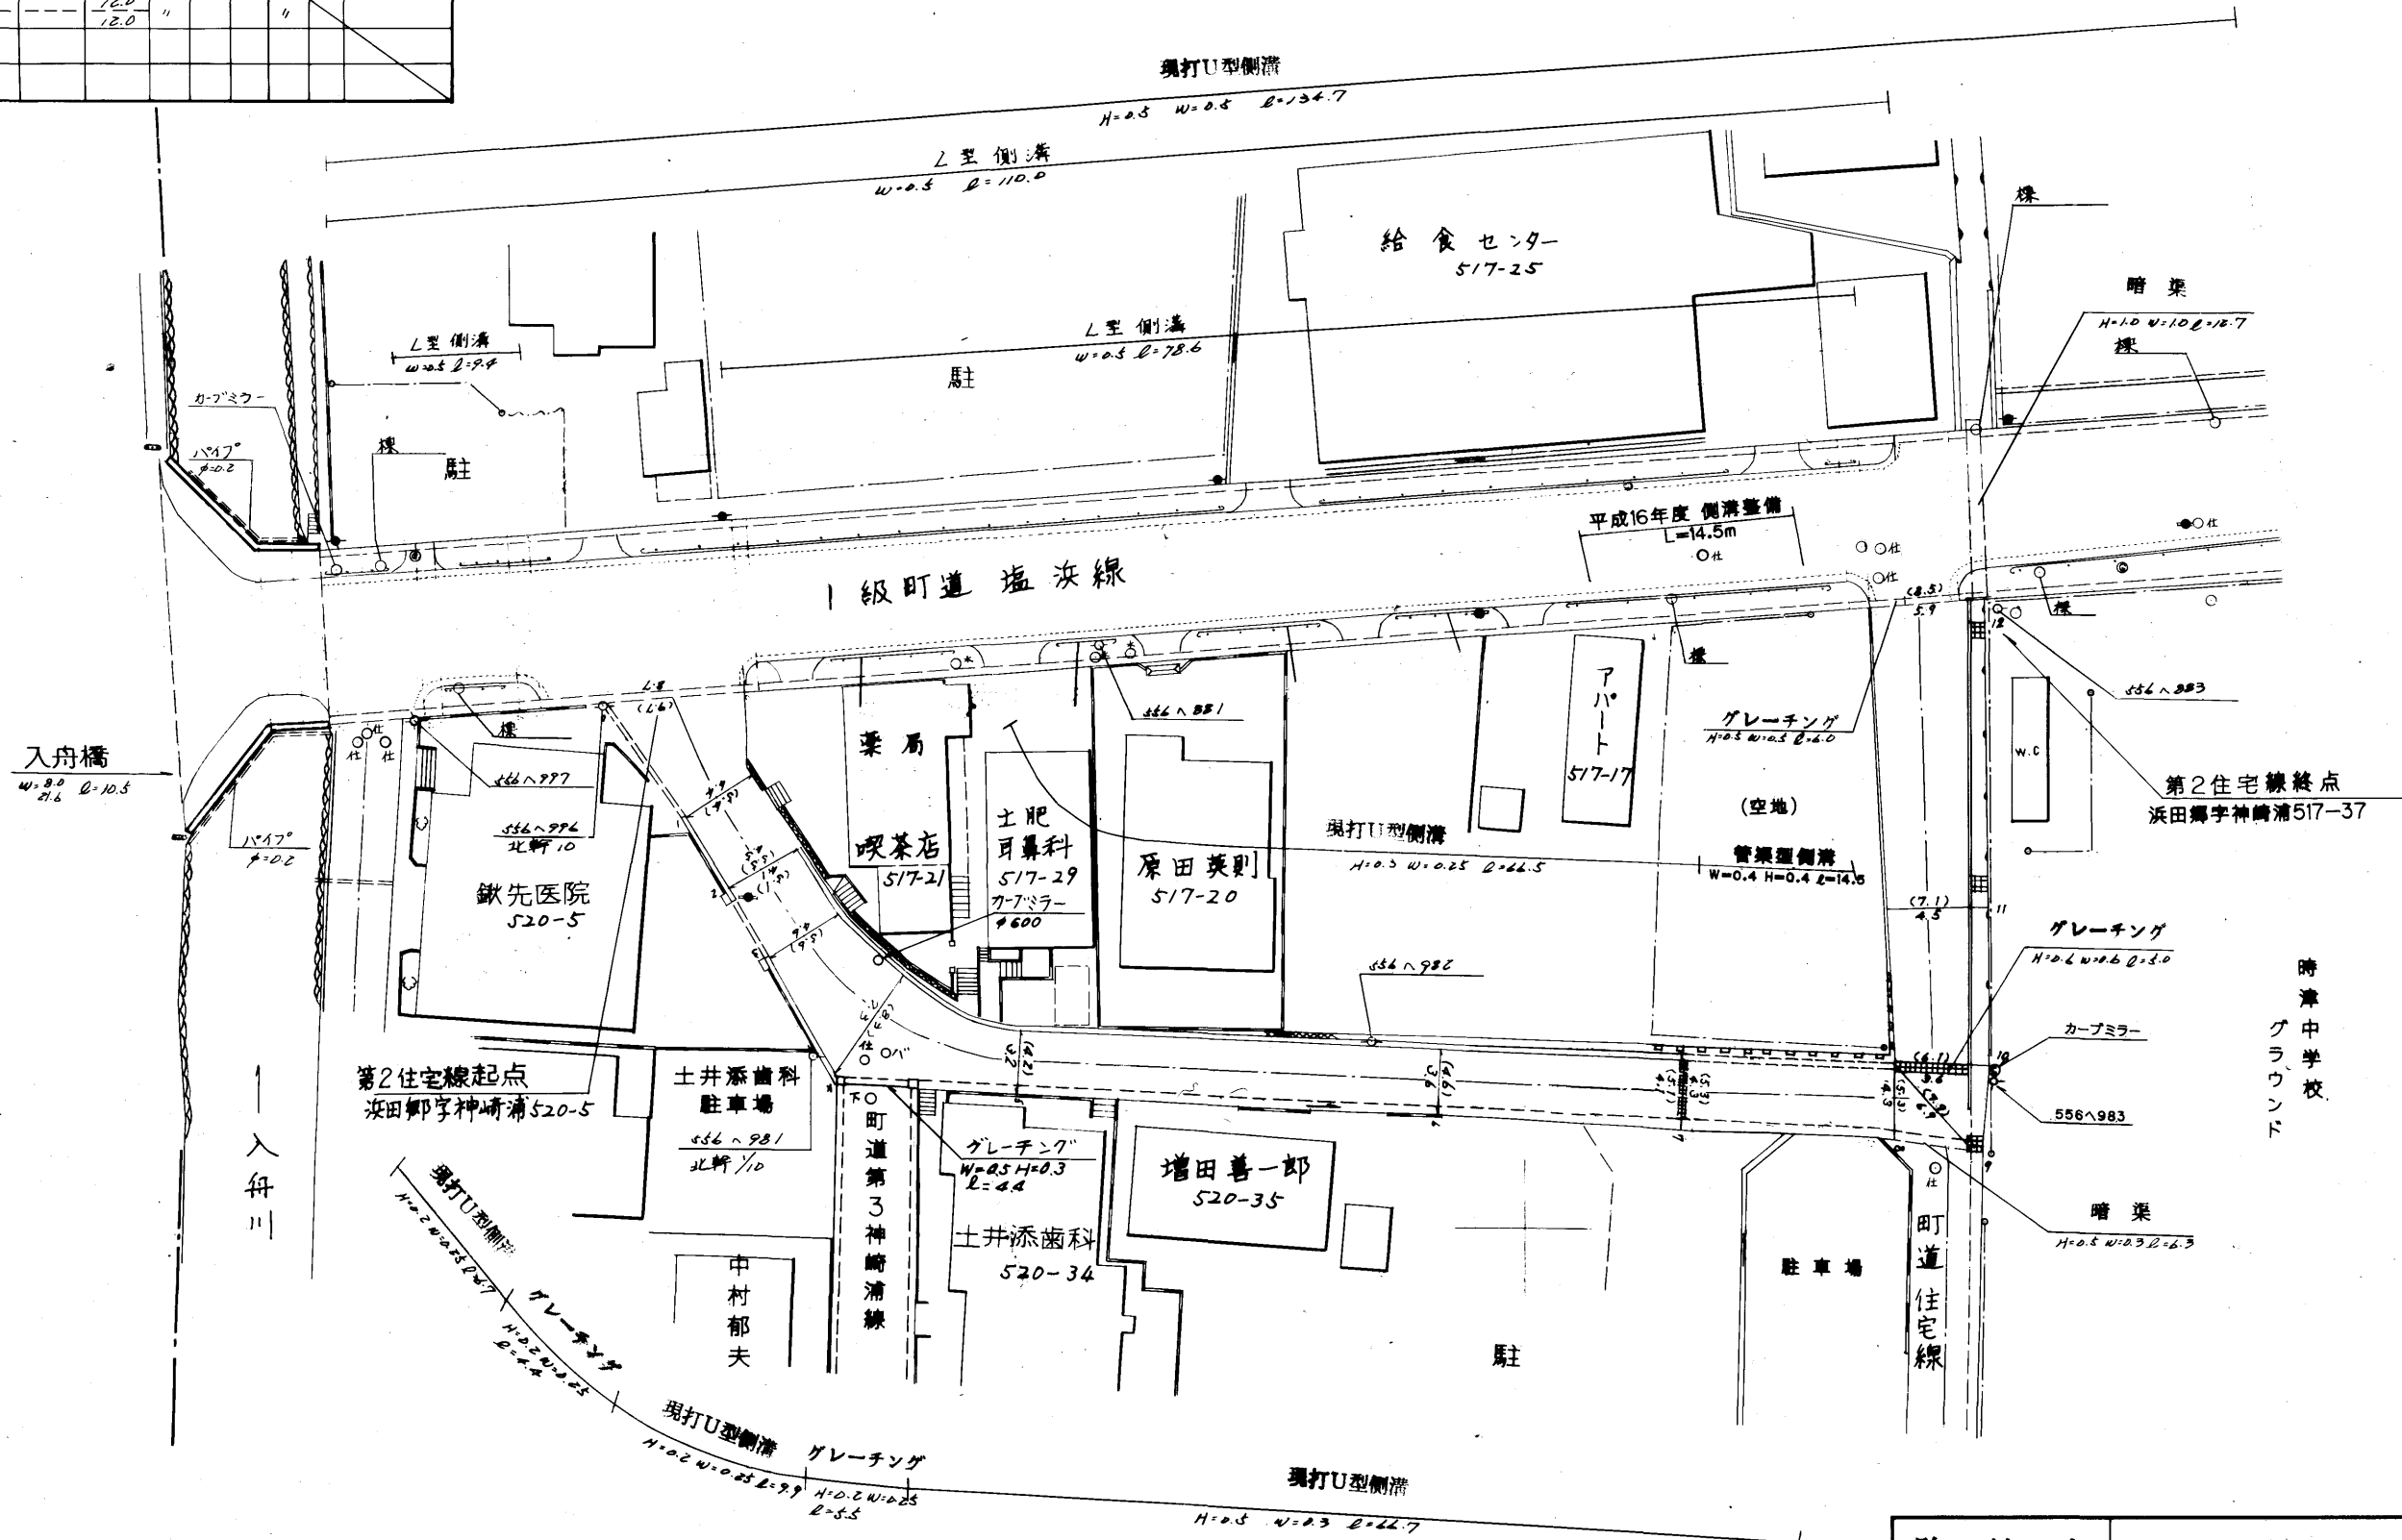

568

路線名	一般町道 第2住宅線		
図面番号	1	縮尺	1:500
作成年月日	昭和59年4月1日 平成23年3月31日		
作成者	扇精光株式会社		
時津町役場			