


整理番号	区間長	車道巾員	路肩巾員	歩道等巾員(右)	歩道等巾員(左)	待避所巾員	中央帯巾員	全市員	路面種別	設計C/R	舗装年度	改良未改良	改良年度	備考
1	0.9	12.0	1.0					13.0	AS	93	改	93		
2	5.3	4.5	1.0					10.0	"	"	"	"	"	
3	22.3	4.5	1.0					5.5	"	"	"	"	"	
4	29.9	4.5	1.0					5.5	"	"	"	"	"	
5	23.2	5.1	1.0					4.7	"	"	"	"	"	
6	12.9	4.5	1.0					5.2	"	"	"	"	"	
7	4.5	3.7	1.0					4.7	"	"	"	"	"	
8	4.6	3.2	1.0					4.5	"	"	"	"	"	
9	17.5	3.2	1.0					4.1	"	"	"	"	"	
10	25.1	2.8	1.0					3.0	"	"	"	"	"	
計	146.2							40						

中角 2号支線

1	2.7	7.0	1.0					8.0	AS	93	改	93	
2	11.4	2.5	1.0					3.5	"	"	"	"	"
		2.8	1.0					3.8	"	"	"	"	"
計	14.1												

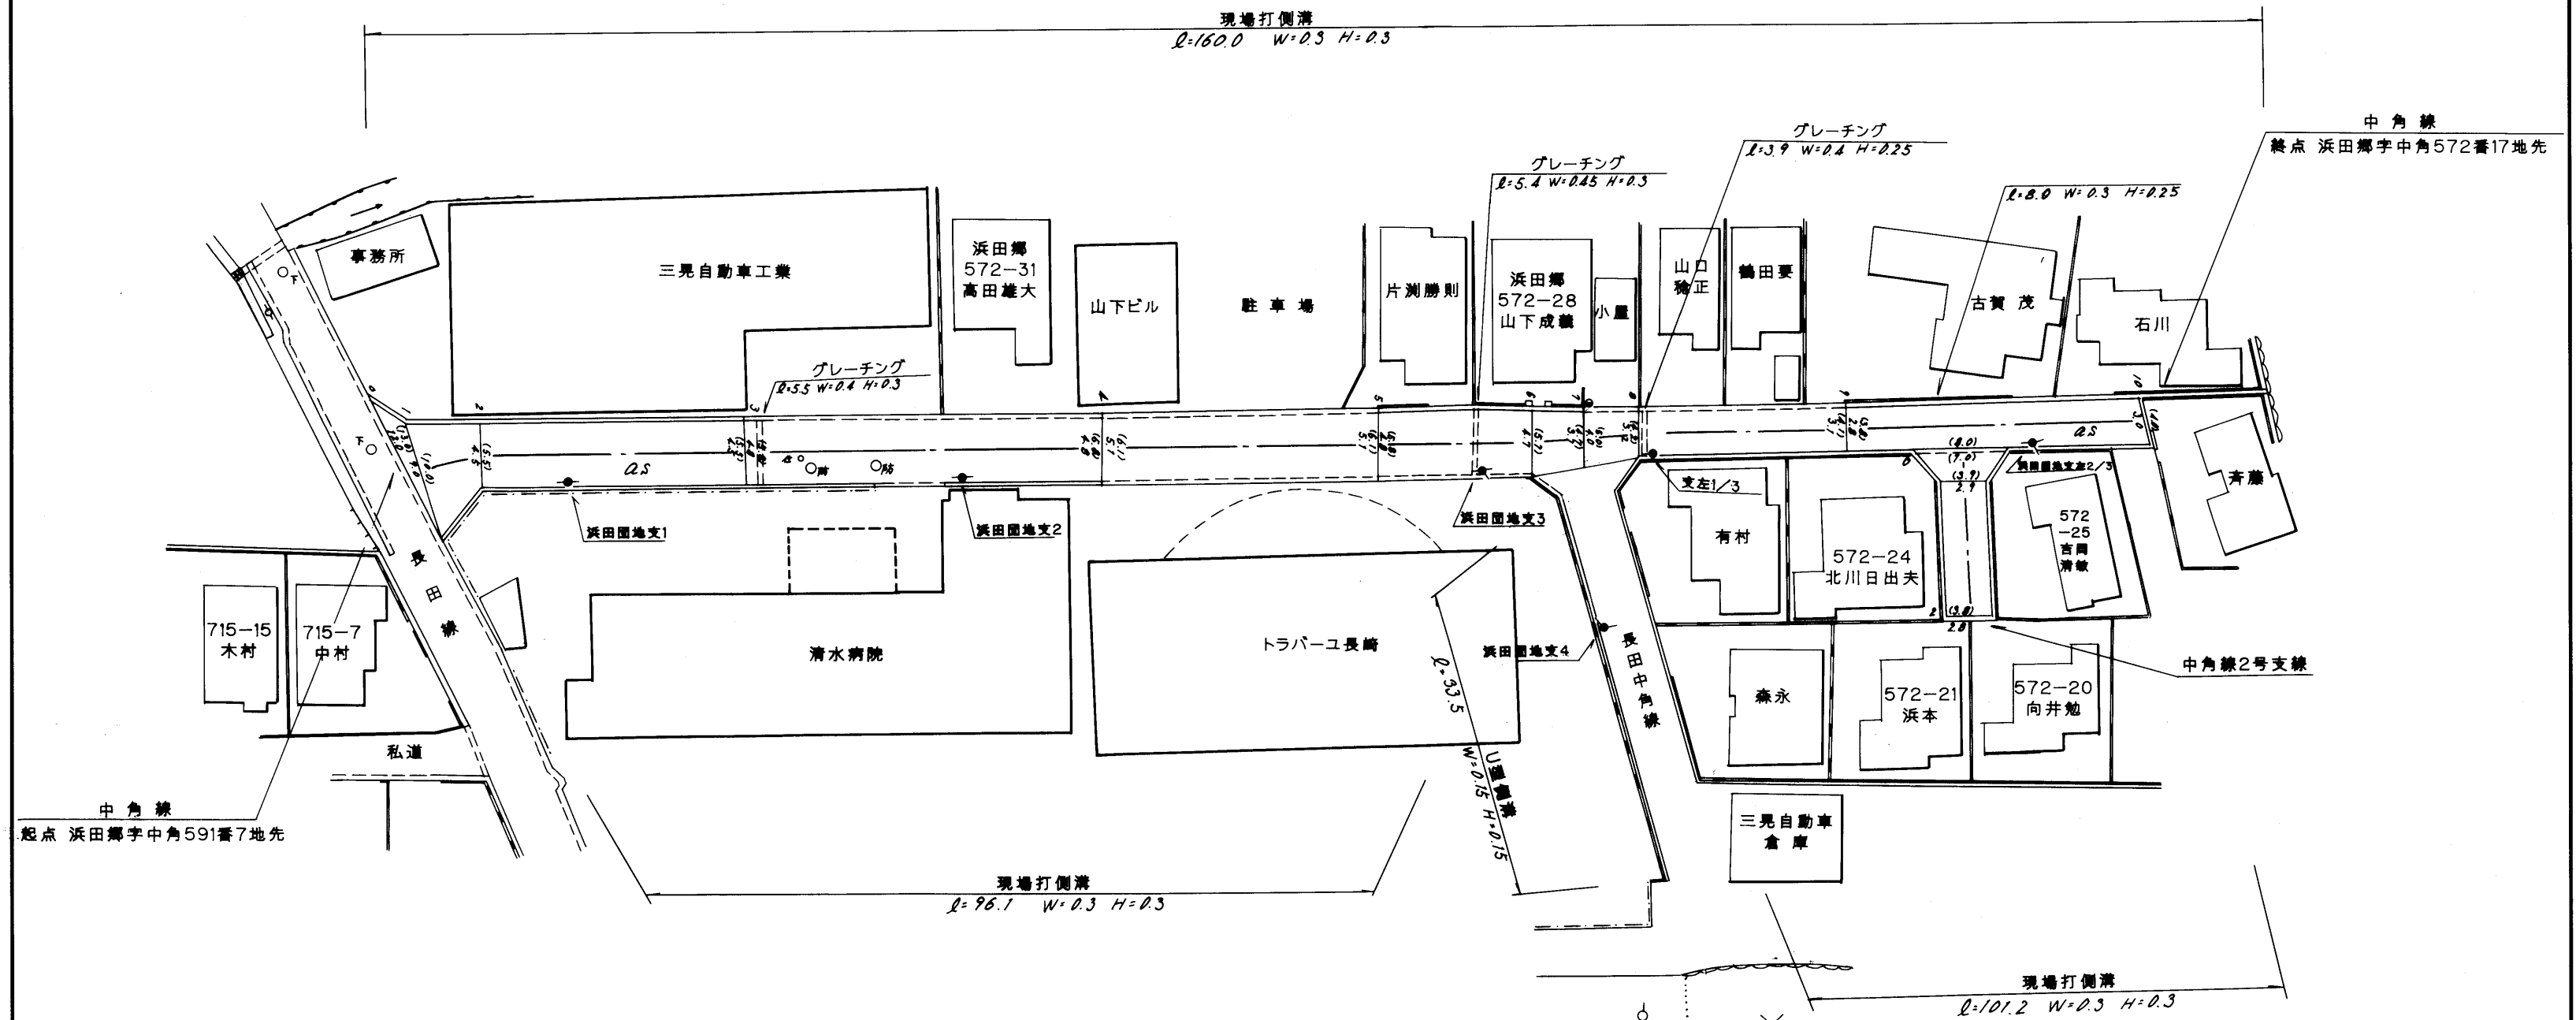

路線名	一般町道 中 角 線		
図面番号	1	縮尺	1:500
作成年月日	平成 ⁶ 年3月31日		
作成者	扇精光株式会社		
時津町役場			