
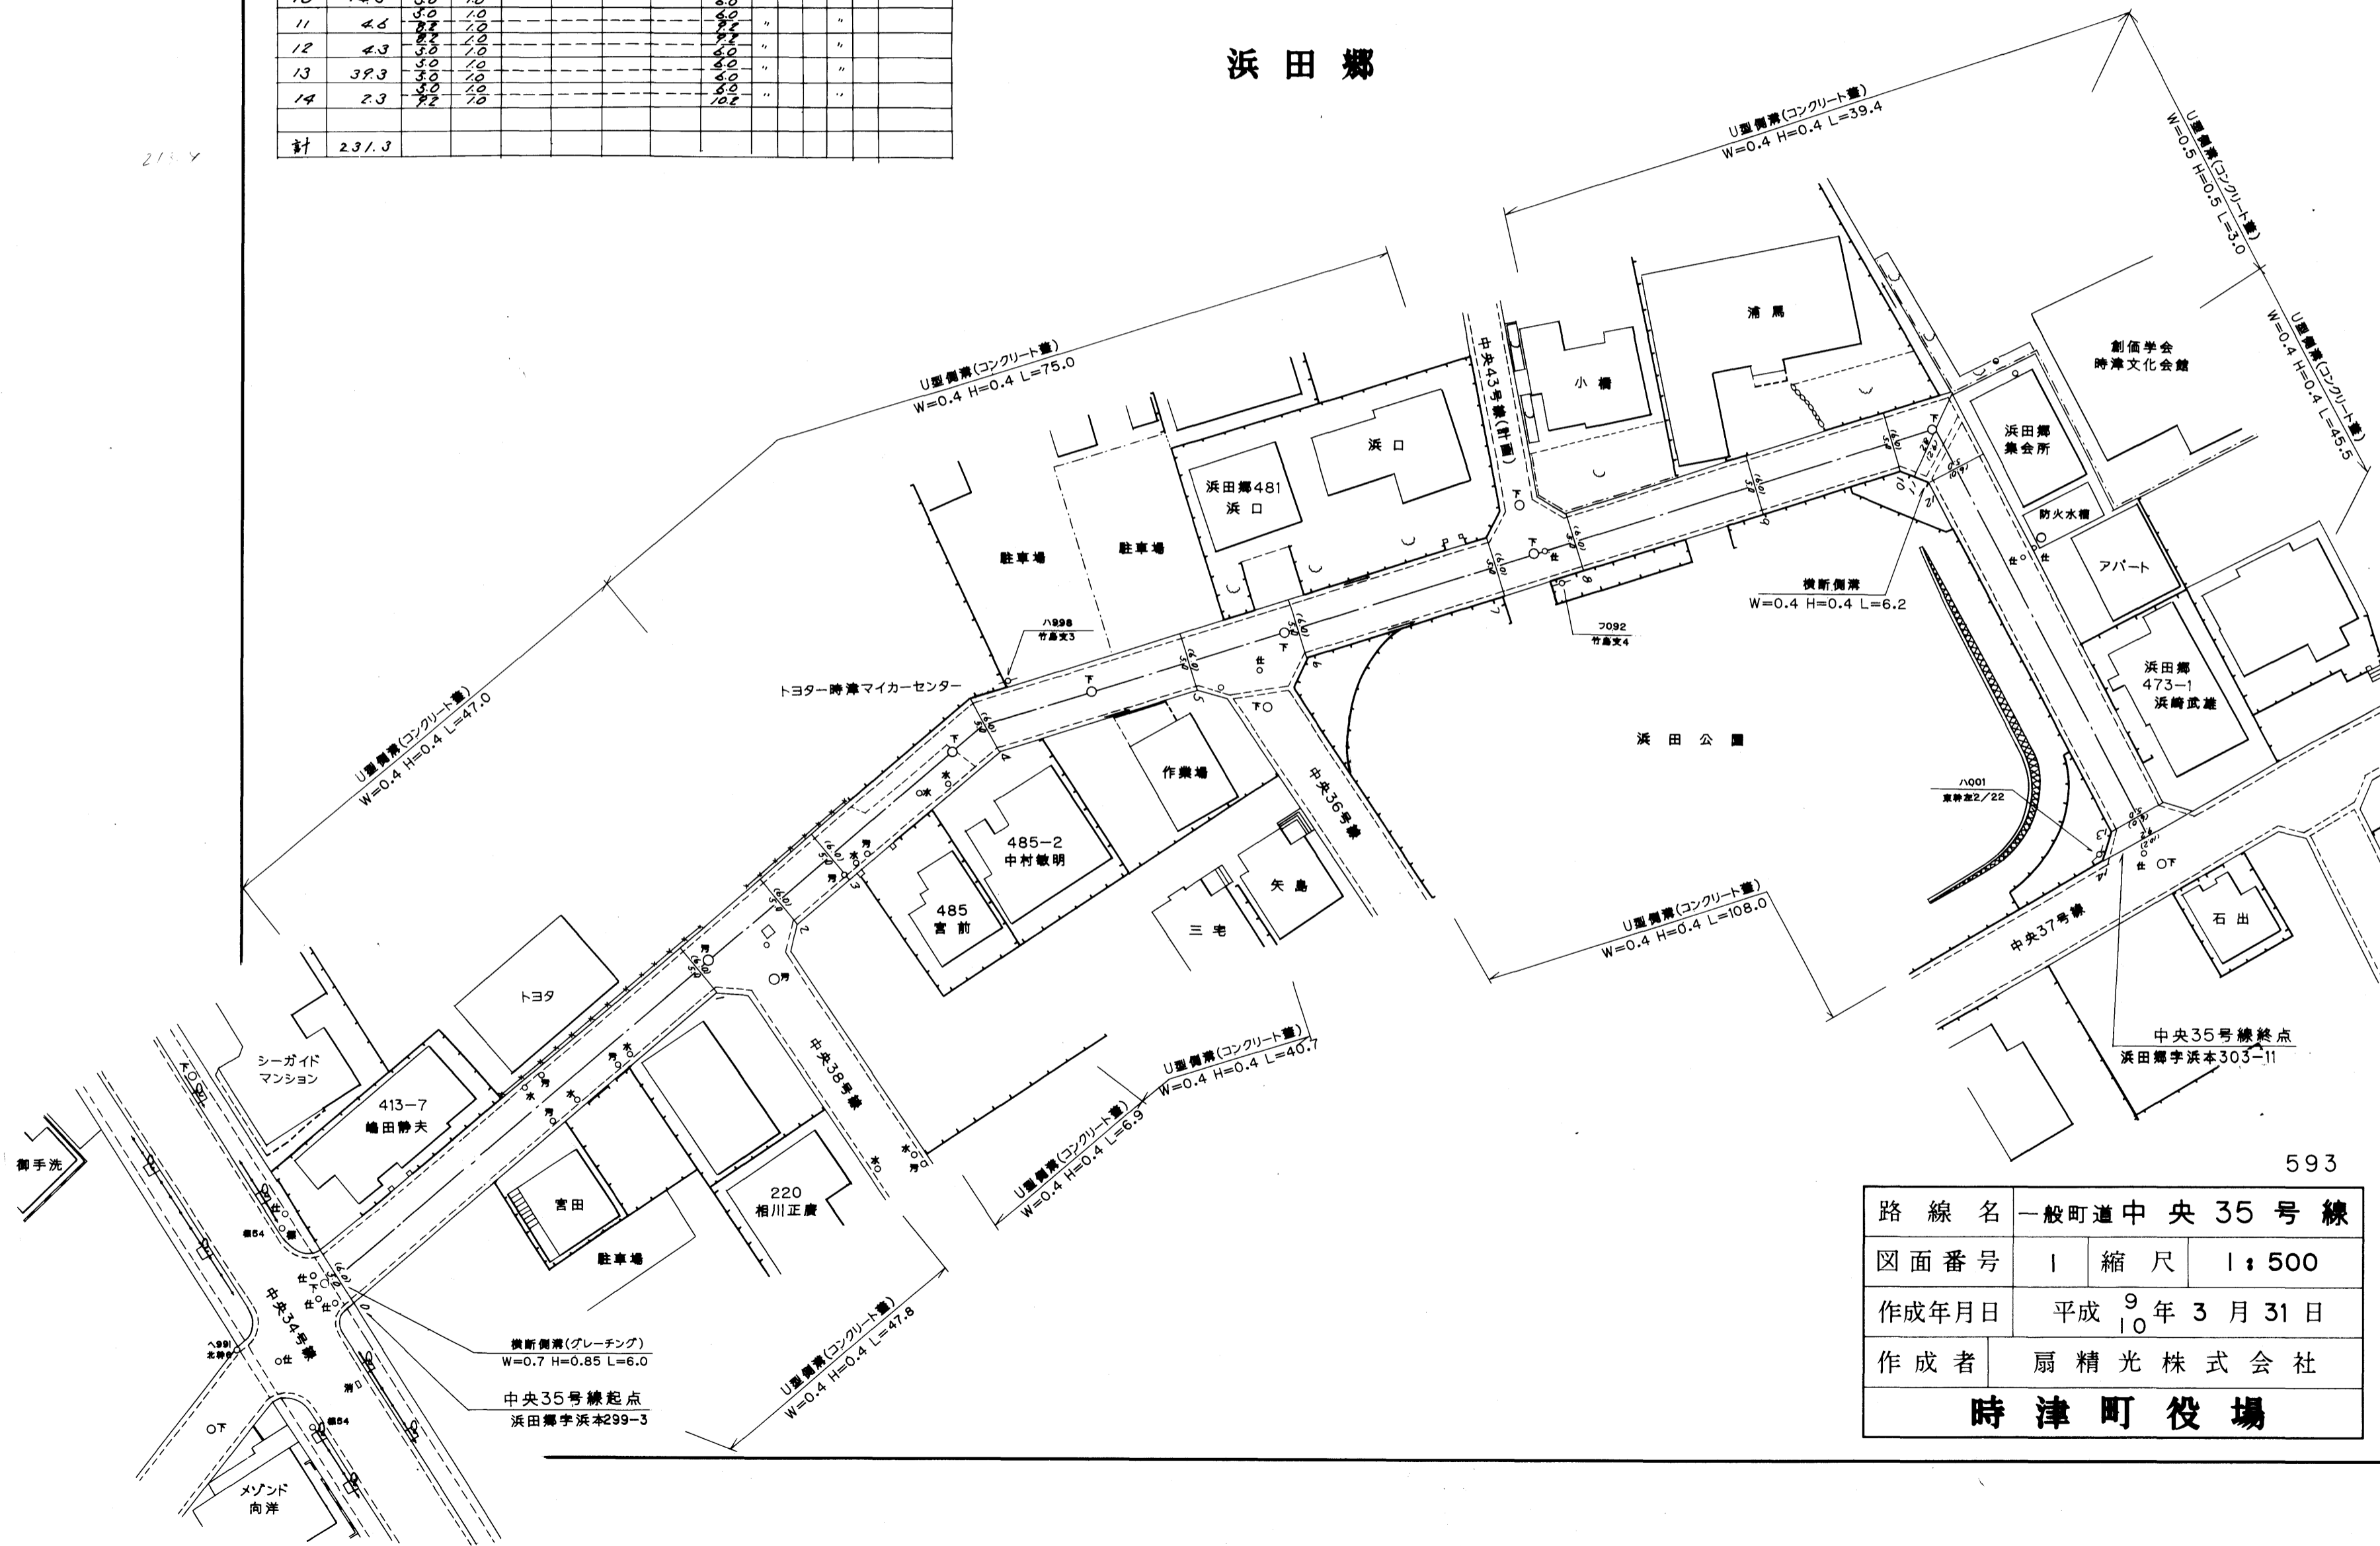


整理番号	区間長	車道巾員	路肩巾員	歩道等巾員(右)	歩道等巾員(左)	待避所巾員	中央帯巾員	全巾員	路面種別	設計C/R	舗装年度	改良未改良	改良年度	備考
1	47.7	5.0	1.0					4.0	23			改		
2	10.3	5.0	1.0					4.0	"			"		
3	8.9	5.0	1.0					4.0	"			"		
4	20.5	5.0	1.0					4.0	"			"		
5	21.5	5.0	1.0					4.0	"			"		
6	11.4	5.0	1.0					4.0	"			"		
7	20.8	5.0	1.0					4.0	"			"		
8	8.4	5.0	1.0					4.0	"			"		
9	18.8	5.0	1.0					4.0	"			"		
10	14.5	5.0	1.0					4.0	"			"		
11	4.6	5.0	1.0					4.0	"			"		
12	4.3	5.0	1.0					4.0	"			"		
13	39.3	5.0	1.0					4.0	"			"		
14	2.3	5.0	1.0					4.0	"			"		
計	231.3													

浜田郷

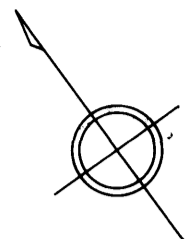

路線名	一般町道中央35号線		
図面番号	1	縮尺	1:500
作成年月日	平成9年3月31日		
作成者	扇精光株式会社		
時津町役場			