


整理番号	区間長	車道巾員	路肩巾員	歩道巾員	待避所巾員	分離帯巾員	全巾員	路面種別	設計C/B/R	舗装年度	改良年度	備考
1	14.7	1.5	1.0				2.5	Q5				未
2	1.3	1.3	1.0				2.3					
3	2.2	2.0	1.0				3.0					
4	8.7	2.5	1.0				3.5					
5	23.5	2.1	1.0				3.1					
6	5.6	1.7	1.0				2.7					
7	10.1	1.4	1.0				2.4					
8	18.0	1.4	1.0				2.4					
9	4.0	1.8	1.0				2.8					
10	3.9	2.4	1.0				3.4					
11	5.3	2.1	1.0				3.1					
12	9.7	1.8	1.0				2.8					
13	6.8	1.8	1.0				2.8					
14	11.1	1.9	1.0				2.9					
15	4.1	1.7	1.0				2.7					
16	12.9	2.2	1.0				3.2					
17	0.4	2.2	1.0				3.2					
18	1.7	2.6	1.0				3.6					
19	4.2	3.2	1.0				4.2					
20	9.3	2.1	1.0				3.1					
21	12.6	1.7	1.0				2.7					
22	9.5	1.9	1.0				2.9					
23	14.4	2.0	1.0				3.0					
24	13.2	2.1	1.0				3.1					
25	6.9	1.8	1.0				2.8					
26	6.3	1.7	1.0				2.7					
27	3.3	1.4	1.0				2.4					
28	4.9	2.6	1.0				3.6					
29	14.6	3.0	1.0				4.0					
30	6.5	2.8	1.0				3.8					
31	3.6	3.1	1.0				4.1					
32	7.1	3.3	1.0				4.3					
33	11.7	3.2	1.0				4.2					
34	1.6	2.7	1.0				3.7					
35	1.6	5.6	1.0				6.6					
計	275.3											

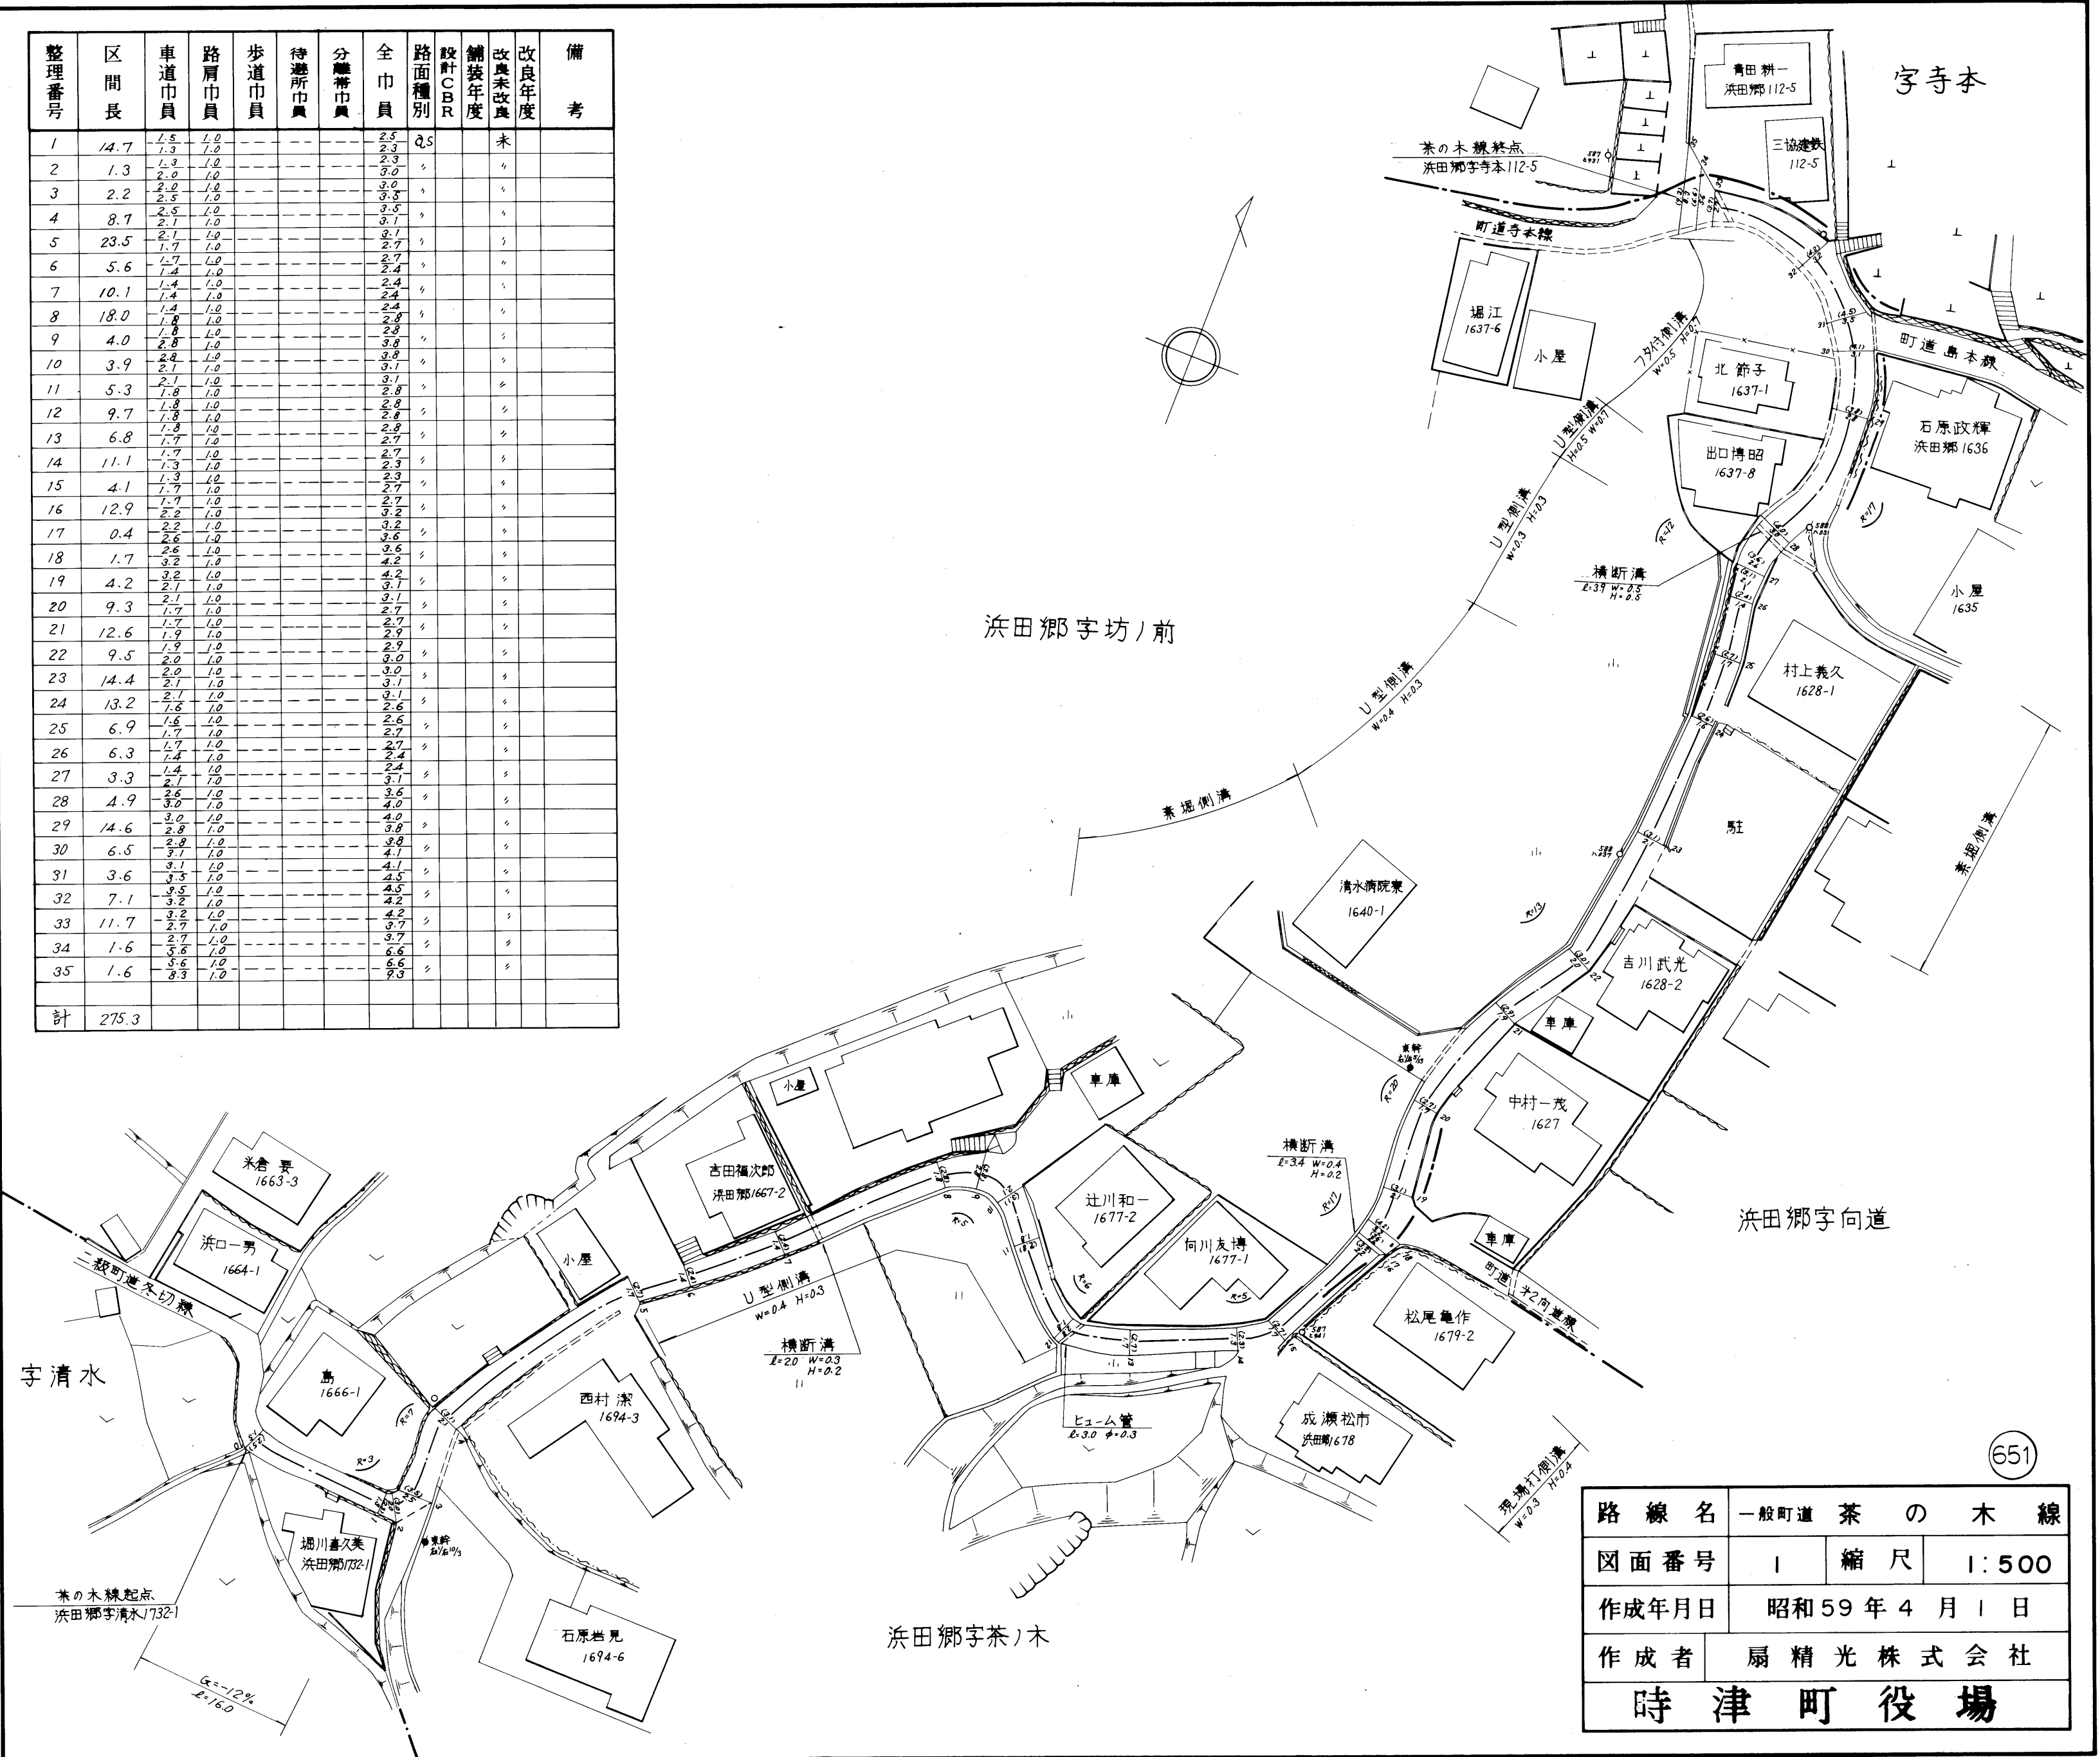

路線名	一般町道 茶 の 木 線		
図面番号	1	縮尺	1:500
作成年月日	昭和59年4月1日		
作成者	扇精光株式会社		
時津町役場			

(651)