



整理番号	区間長	車道幅員	路肩幅員	歩道等幅員(右)	歩道等幅員(左)	特選所幅員	中央帯幅員	全幅員	路面種別	設計C/B/R	舗装年度	改良未改良	改良年度	備考
1	1.3	4.3	1.0					5.3	as			未		
2	4.6	2.2	1.0					3.2	"			"		
3	10.5	1.6	1.0					2.6	"			"		
4	6.4	1.9	1.0					2.9	"			"		
5	2.2	2.0	1.0					3.0	"			"		
6	1.7	3.2	1.0					4.2	"			"		
7	5.9	2.8	1.0					3.8	"			"		
8	9.9	3.0	1.0					4.0	"			"		
9	2.6	4.2	1.0					5.2	"			"		
10	3.8	3.0	1.0					4.0	"			"		
11	8.5	2.3	1.0					3.3	"			"		
12	4.9	2.2	1.0					3.2	"			"		
13	8.8	2.5	1.0					3.5	"			"		
14	17.2	2.4	1.0					3.4	"	2017		"		
15	0.7	2.4	1.0					3.4	"			"		
16	4.2	1.9	1.0					2.9	"			"		
17	2.9	2.1	1.0					3.1	"			"		
18	3.5	3.8	1.0					4.8	"			"		
19	18.2	4.2	1.0					5.2	"	2017	改	2017		
20	8.5	4.2	1.0					5.2	"			"		
21	7.2	3.0	1.0					4.0	"			"		
22	13.6	2.8	1.0					3.8	"			"		
23	0.6	3.6	1.0					4.6	"			"		
		3.2	1.0					4.2	"			"		

整理番号	区間長	車道幅員	路肩幅員	歩道等幅員(右)	歩道等幅員(左)	特選所幅員	中央帯幅員	全幅員	路面種別	設計C/B/R	舗装年度	改良未改良	改良年度	備考
24	20.4	3.2	1.0					4.2	"			"		
25	9.9	3.7	1.0					4.7	"			"		
26	9.6	3.7	1.0					4.7	"			"		
27	5.5	3.3	1.0					4.3	"			未		
28	18.4	2.3	1.0					3.3	"			"		
29	10.2	2.9	1.0					3.9	"			"		
計	221.7							3.5						

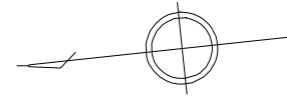

浜田郷字吉田

浜田郷字平原

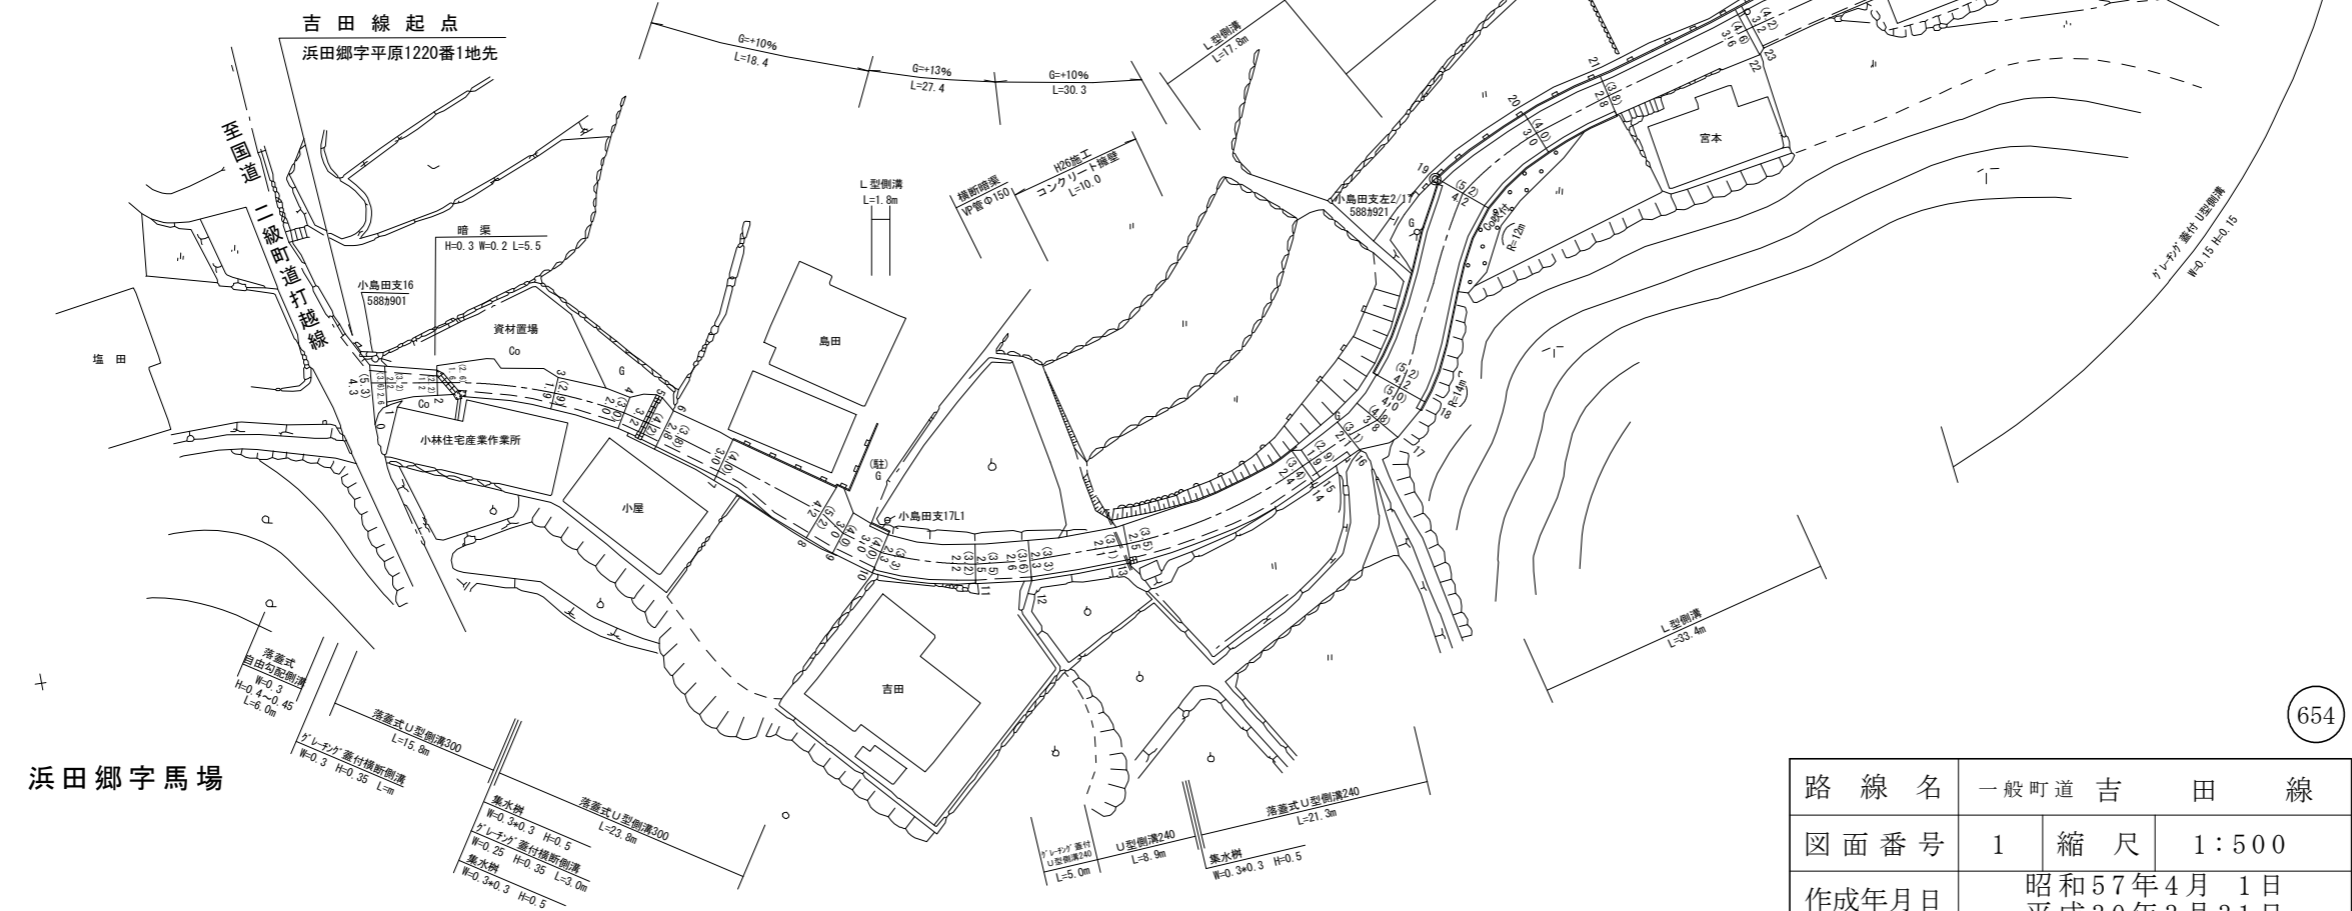

浜田郷字馬場

浜田郷字打越

654

路線名	一般町道 吉 田 線		
図面番号	1	縮尺	1:500
作成年月日	昭和57年4月1日 平成30年3月31日		
作成者	扇精光コンサルタンツ株式会社		
時津町役場			

