


整理番号	区間長	車道巾員	路肩巾員	歩道等巾員(右)	歩道等巾員(左)	待避所巾員	中央帯巾員	全巾員	路面種別	設計C/B/R	舗装年度	改良未改良	改良年度	備考
------	-----	------	------	----------	----------	-------	-------	-----	------	---------	------	-------	------	----

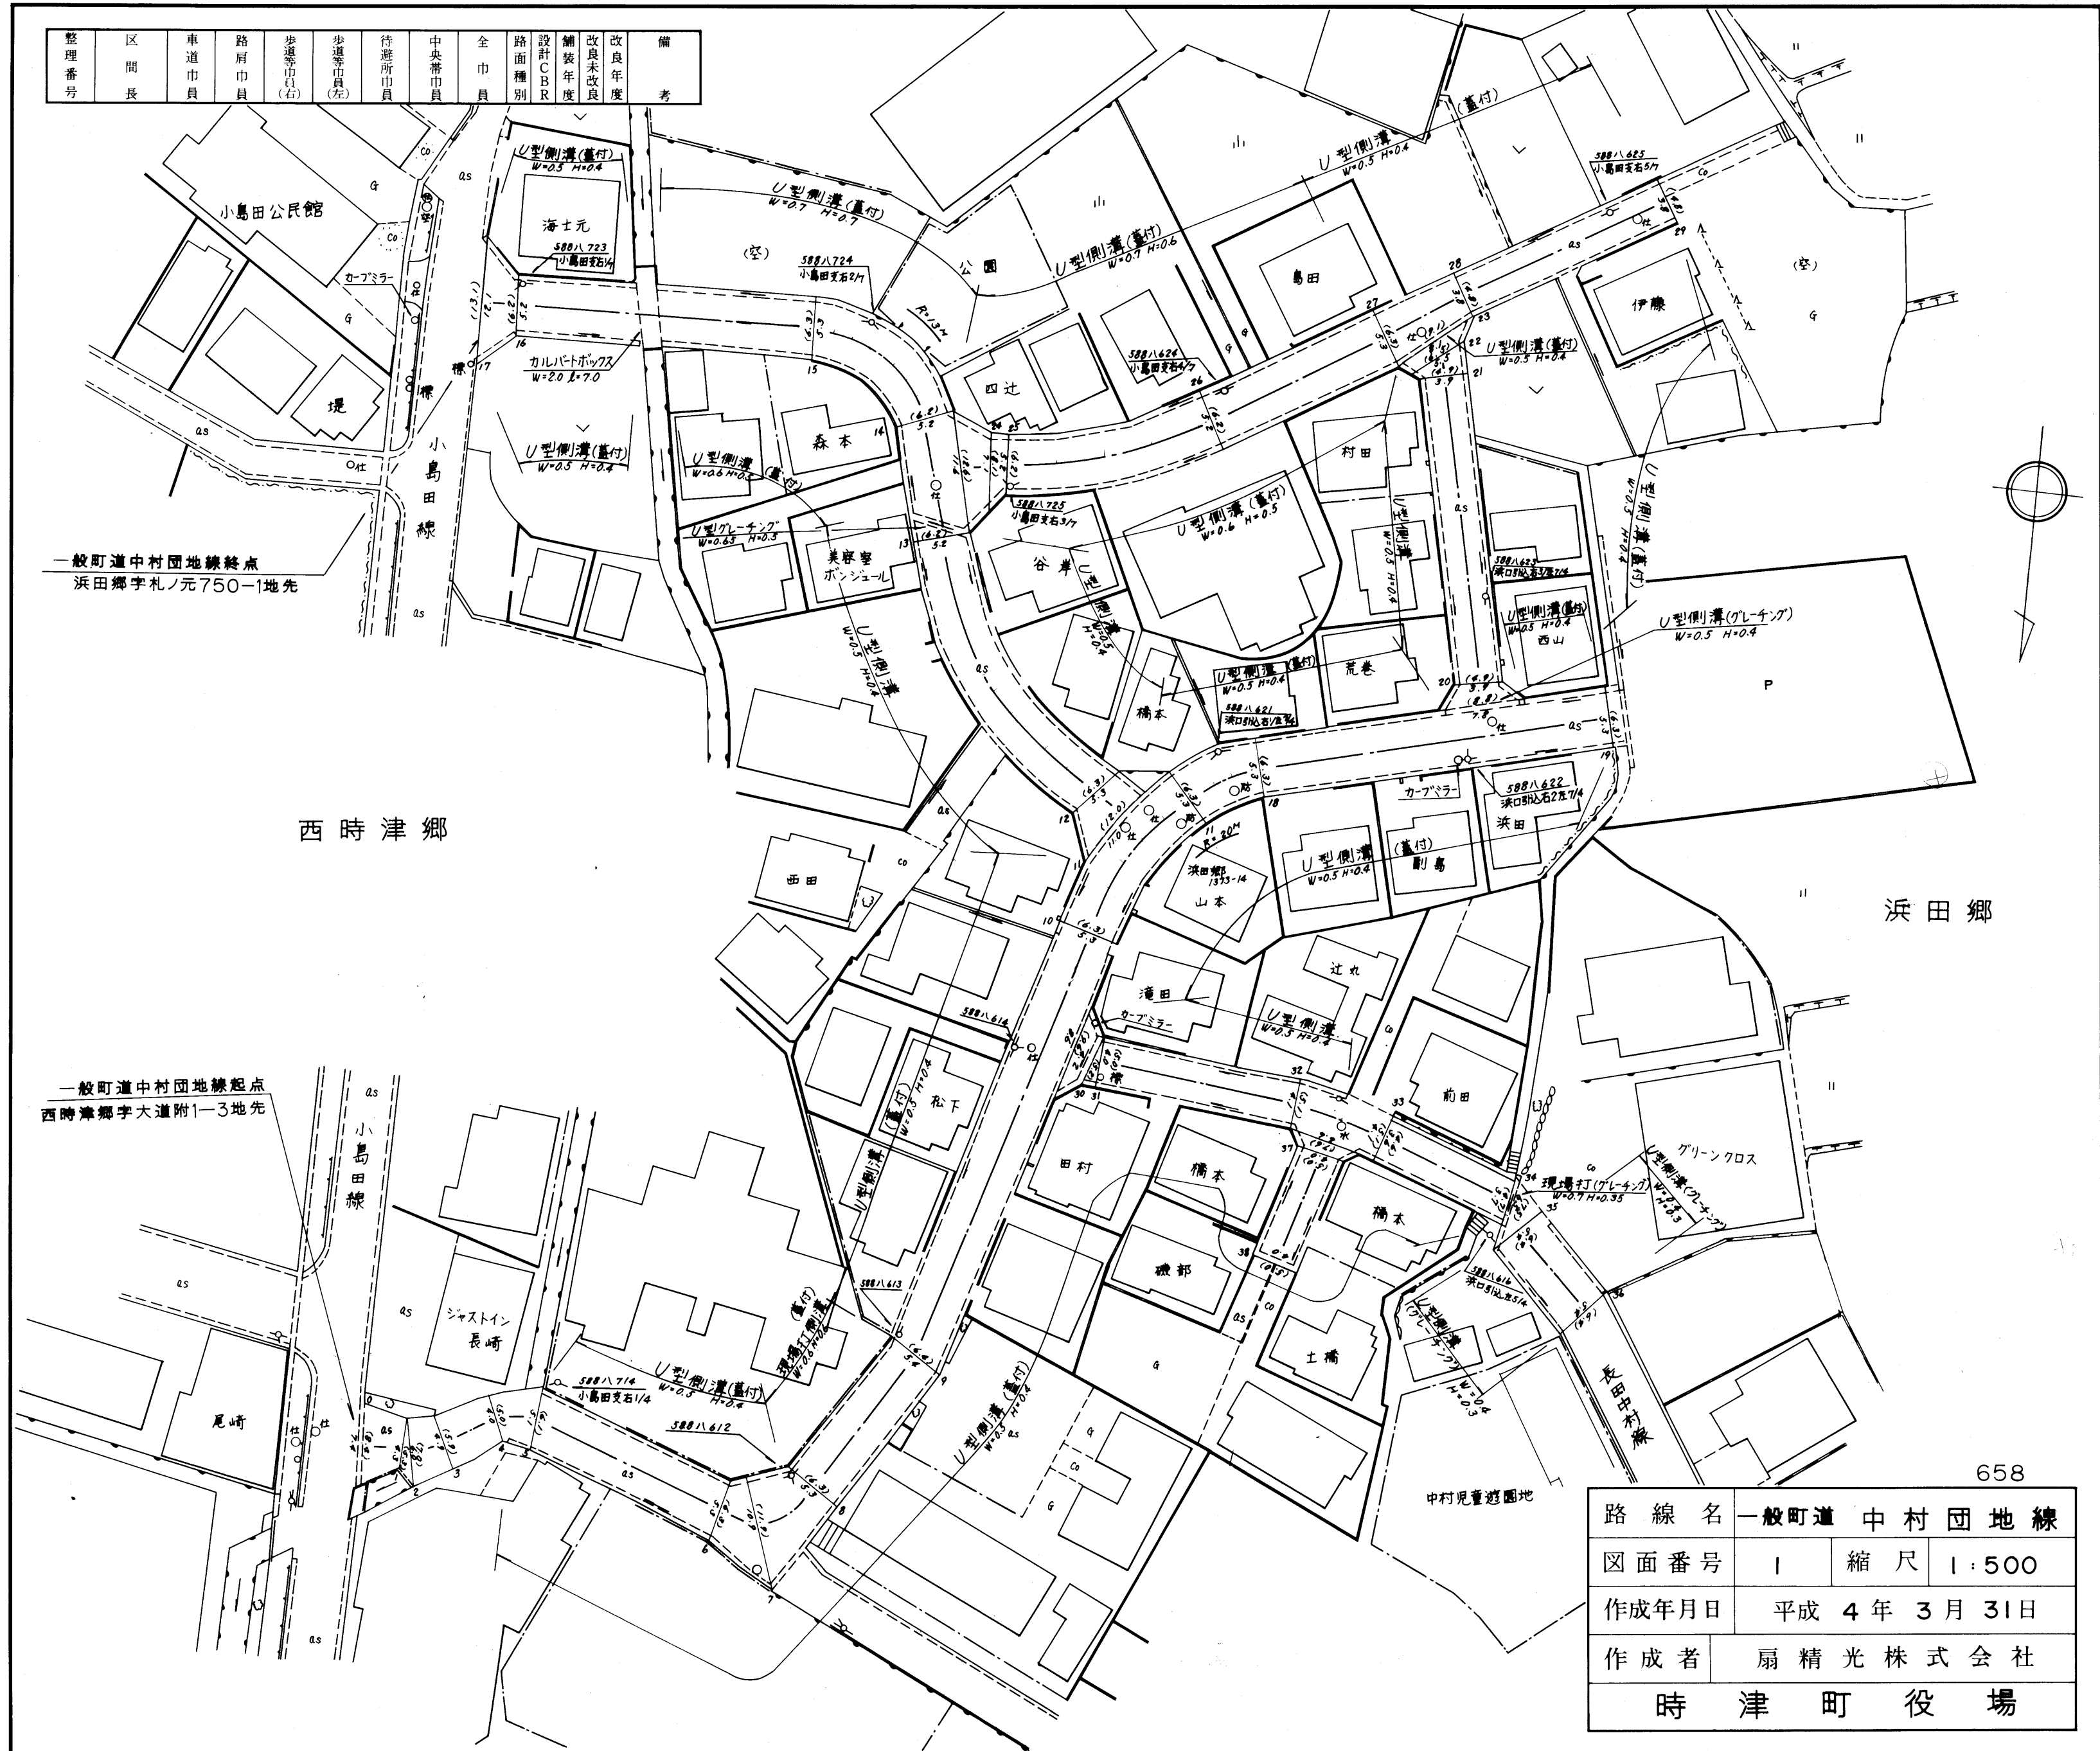

路線名	一般町道 中村団地線		
図面番号	1	縮尺	1:500
作成年月日	平成 4 年 3 月 31 日		
作成者	扇精光株式会社		
時津町役場			

整理番号	区間長	車道巾員	路肩巾員	歩道等巾員(右)	歩道等巾員(左)	待避所巾員	中央帯巾員	全巾員	路面種別	設計C B R	舗装年度	改良未改良	改良年度	備考
1	4.2	7.4 4.3	1.0 1.0					8.4 5.3	05					
2	1.0	4.3 6.0	1.0 1.0					5.3 7.0	"					
3	3.5	4.9 4.9	1.0 1.0					5.9 5.9	"					
4	5.9	4.9 4.0	1.0 1.0					5.9 5.0	"					
5	4.0	4.0 5.1	1.0 1.0					5.0 6.1	"					
6	21.0	5.1 5.3	1.0 1.0					6.1 6.3	"					
7	4.4	5.3 10.9	1.0 1.0					6.3 11.9	"					
8	7.2	5.3 5.3	1.0 1.0					6.3 6.3	"					
9	17.1	5.3 5.4	1.0 1.0					6.3 6.4	"					
10	47.0	5.4 5.3	1.0 1.0					6.4 6.3	"					
11	17.2	5.3 5.2	1.0 1.0					6.3 6.2	"					
12	3.5	11.0 5.3	1.0 1.0					12.0 6.3	"					
13	31.8	5.3 5.2	1.0 1.0					6.3 6.2	"					
14	12.3	5.2 5.2	1.0 1.0					6.2 6.2	"					
15	15.5	5.2 6.3	1.0 1.0					6.2 6.3	"					
16	30.6	5.3 5.2	1.0 1.0					6.3 6.2	"					
17	3.6	12.1 5.3	1.0 1.0					13.1 6.3	"					
18	8.0	5.3 5.3	1.0 1.0					6.3 6.3	"					
19	36.3	5.3 5.1	1.0 1.0					6.3 6.1	"					
20	2.2	7.9 3.9	1.0 1.0					8.9 4.9	"					
21	31.8	3.9 3.9	1.0 1.0					4.9 4.9	"					
22	1.9	3.9 5.5	1.0 1.0					4.9 6.5	"					
23	1.5	5.5 8.1	1.0 1.0					6.5 9.1	"					
24	3.0	11.6 7.1	1.0 1.0					12.6 8.1	"					
25	1.8	7.1 5.2	1.0 1.0					8.1 6.2	"					
26	21.6	5.2 5.2	1.0 1.0					6.2 6.2	"					
27	19.9	5.2 5.3	1.0 1.0					6.2 6.3	"					
28	9.2	3.9 3.9	1.0 1.0					4.9 4.9	"					
29	23.2	3.9 3.8	1.0 1.0					4.9 4.8	"					
30	2.2	8.4 4.2	1.0 1.0					9.4 5.2	"					
31	0.8	4.2 4.0	1.0 1.0					5.2 5.0	"					
32	20.5	4.0 4.1	1.0 1.0					5.0 5.1	"					
33	9.7	4.1 4.7	1.0 1.0					5.1 5.7	"					
34	14.5	3.6 3.7	1.0 1.0					4.6 4.7	"					
35	2.2	6.5 5.4	1.0 1.0					7.5 6.4	"					
36	10.9	5.4 5.4	1.0 1.0					6.4 6.4	"					
37	1.4	4.0 4.0	1.0 1.0					5.0 5.0	"					
38	12.3	4.0 4.0	1.0 1.0					5.0 5.0	"					
計	464.7													

路線名	一般町道 中村団地線		
図面番号	1	縮尺	
作成年月日	平成 4 年 3 月 31 日		
作成者	扇精光株式会社		
時 津 町 役 場			