


整理番号	区間長	車道巾員	路肩巾員	歩道巾員	待避所巾員	分離帯巾員	全巾員	路面種別	設計C/R	舗装年度	改良未改良	改良年度	備考
1	1.1	2.4	1.0	---	---	---	3.4	00			未		
2	7.5	2.2	---	---	---	---	2.2	"			+		
3	13.7	4.8	---	---	---	---	4.8	"			+		
4	8.0	3.2	---	---	---	---	3.2	"			+		
5	17.1	2.2	---	---	---	---	2.2	"			+		
6	20.8	2.2	---	---	---	---	2.2	"			+		
7	18.3	2.2	---	---	---	---	2.2	"			+		
8	5.1	2.0	---	---	---	---	2.0	"			+		
9	12.9	2.4	---	---	---	---	2.4	"			+		
10	0.6	2.3	---	---	---	---	2.3	"			+		
11	13.7	2.3	---	---	---	---	2.3	"			+		
12	2.1	2.3	---	---	---	---	2.3	"			+		
計	158.1												

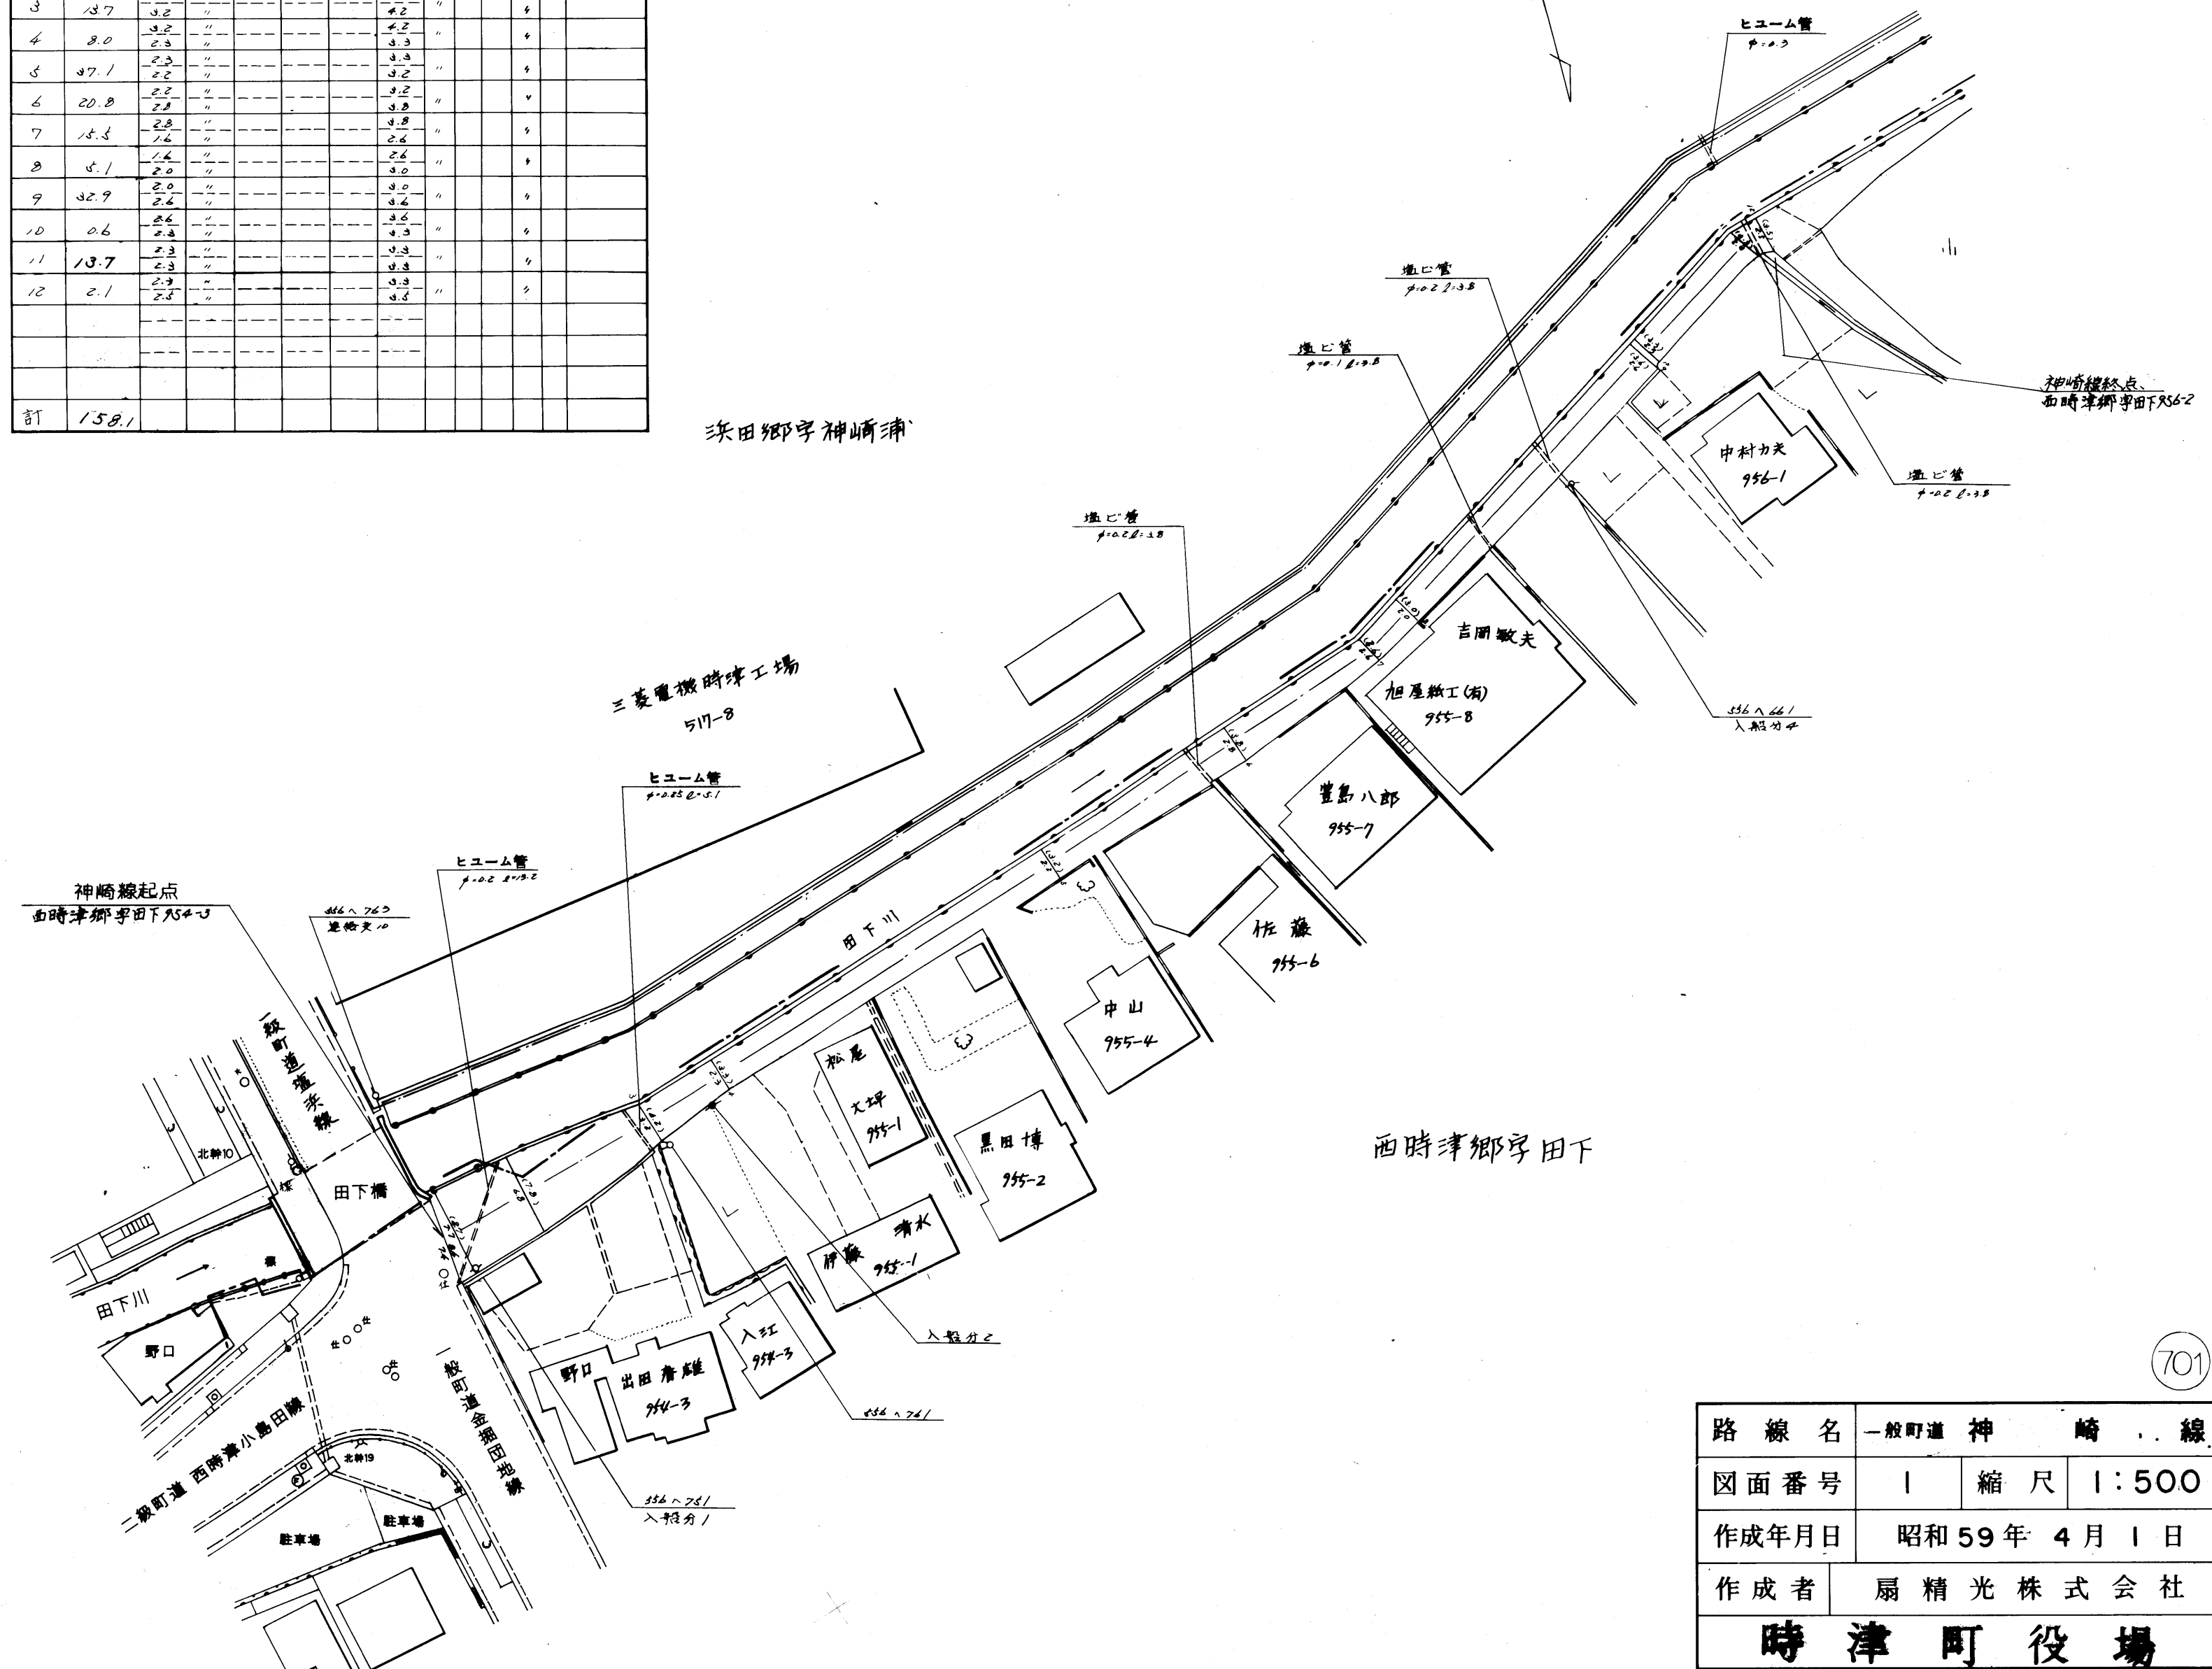

路線名	一般町道 神崎線	
図面番号	1	縮尺 1:500
作成年月日	昭和59年4月1日	
作成者	扇精光株式会社	
時津町役場		

701