


整理番号	区間長	車道巾員	路肩巾員	歩道巾員	待避所巾員	分離帯巾員	全巾員	路面種別	設計CBR	舗装年度	改良未改良	改良年度	備考
1	2.5	5.5	1.0				4.5	0A			未		
2	7.9	2.8					3.8	"			5		
3	7.6	2.0					3.0	"			5		
4	4.9	4.5					4.5	"			5		
5	66.0	1.8					2.8	"			5		
6	11.2	1.9					2.9	"			5		
7	1.5	2.6					3.5	"			5		
8	0.5	2.5					3.5	"			5		
9	12.7	3.7					4.7	"			5		
10	7.9	3.7					4.7	"			5		
11	13.3	1.8					2.8	"			5		
12	12.3	2.0					3.0	"			5		
13	3.0	2.7					3.7	"			5		
14	2.3	2.1					3.1	"			5		
15	2.3	2.0					3.0	"			5		
計	158.9												

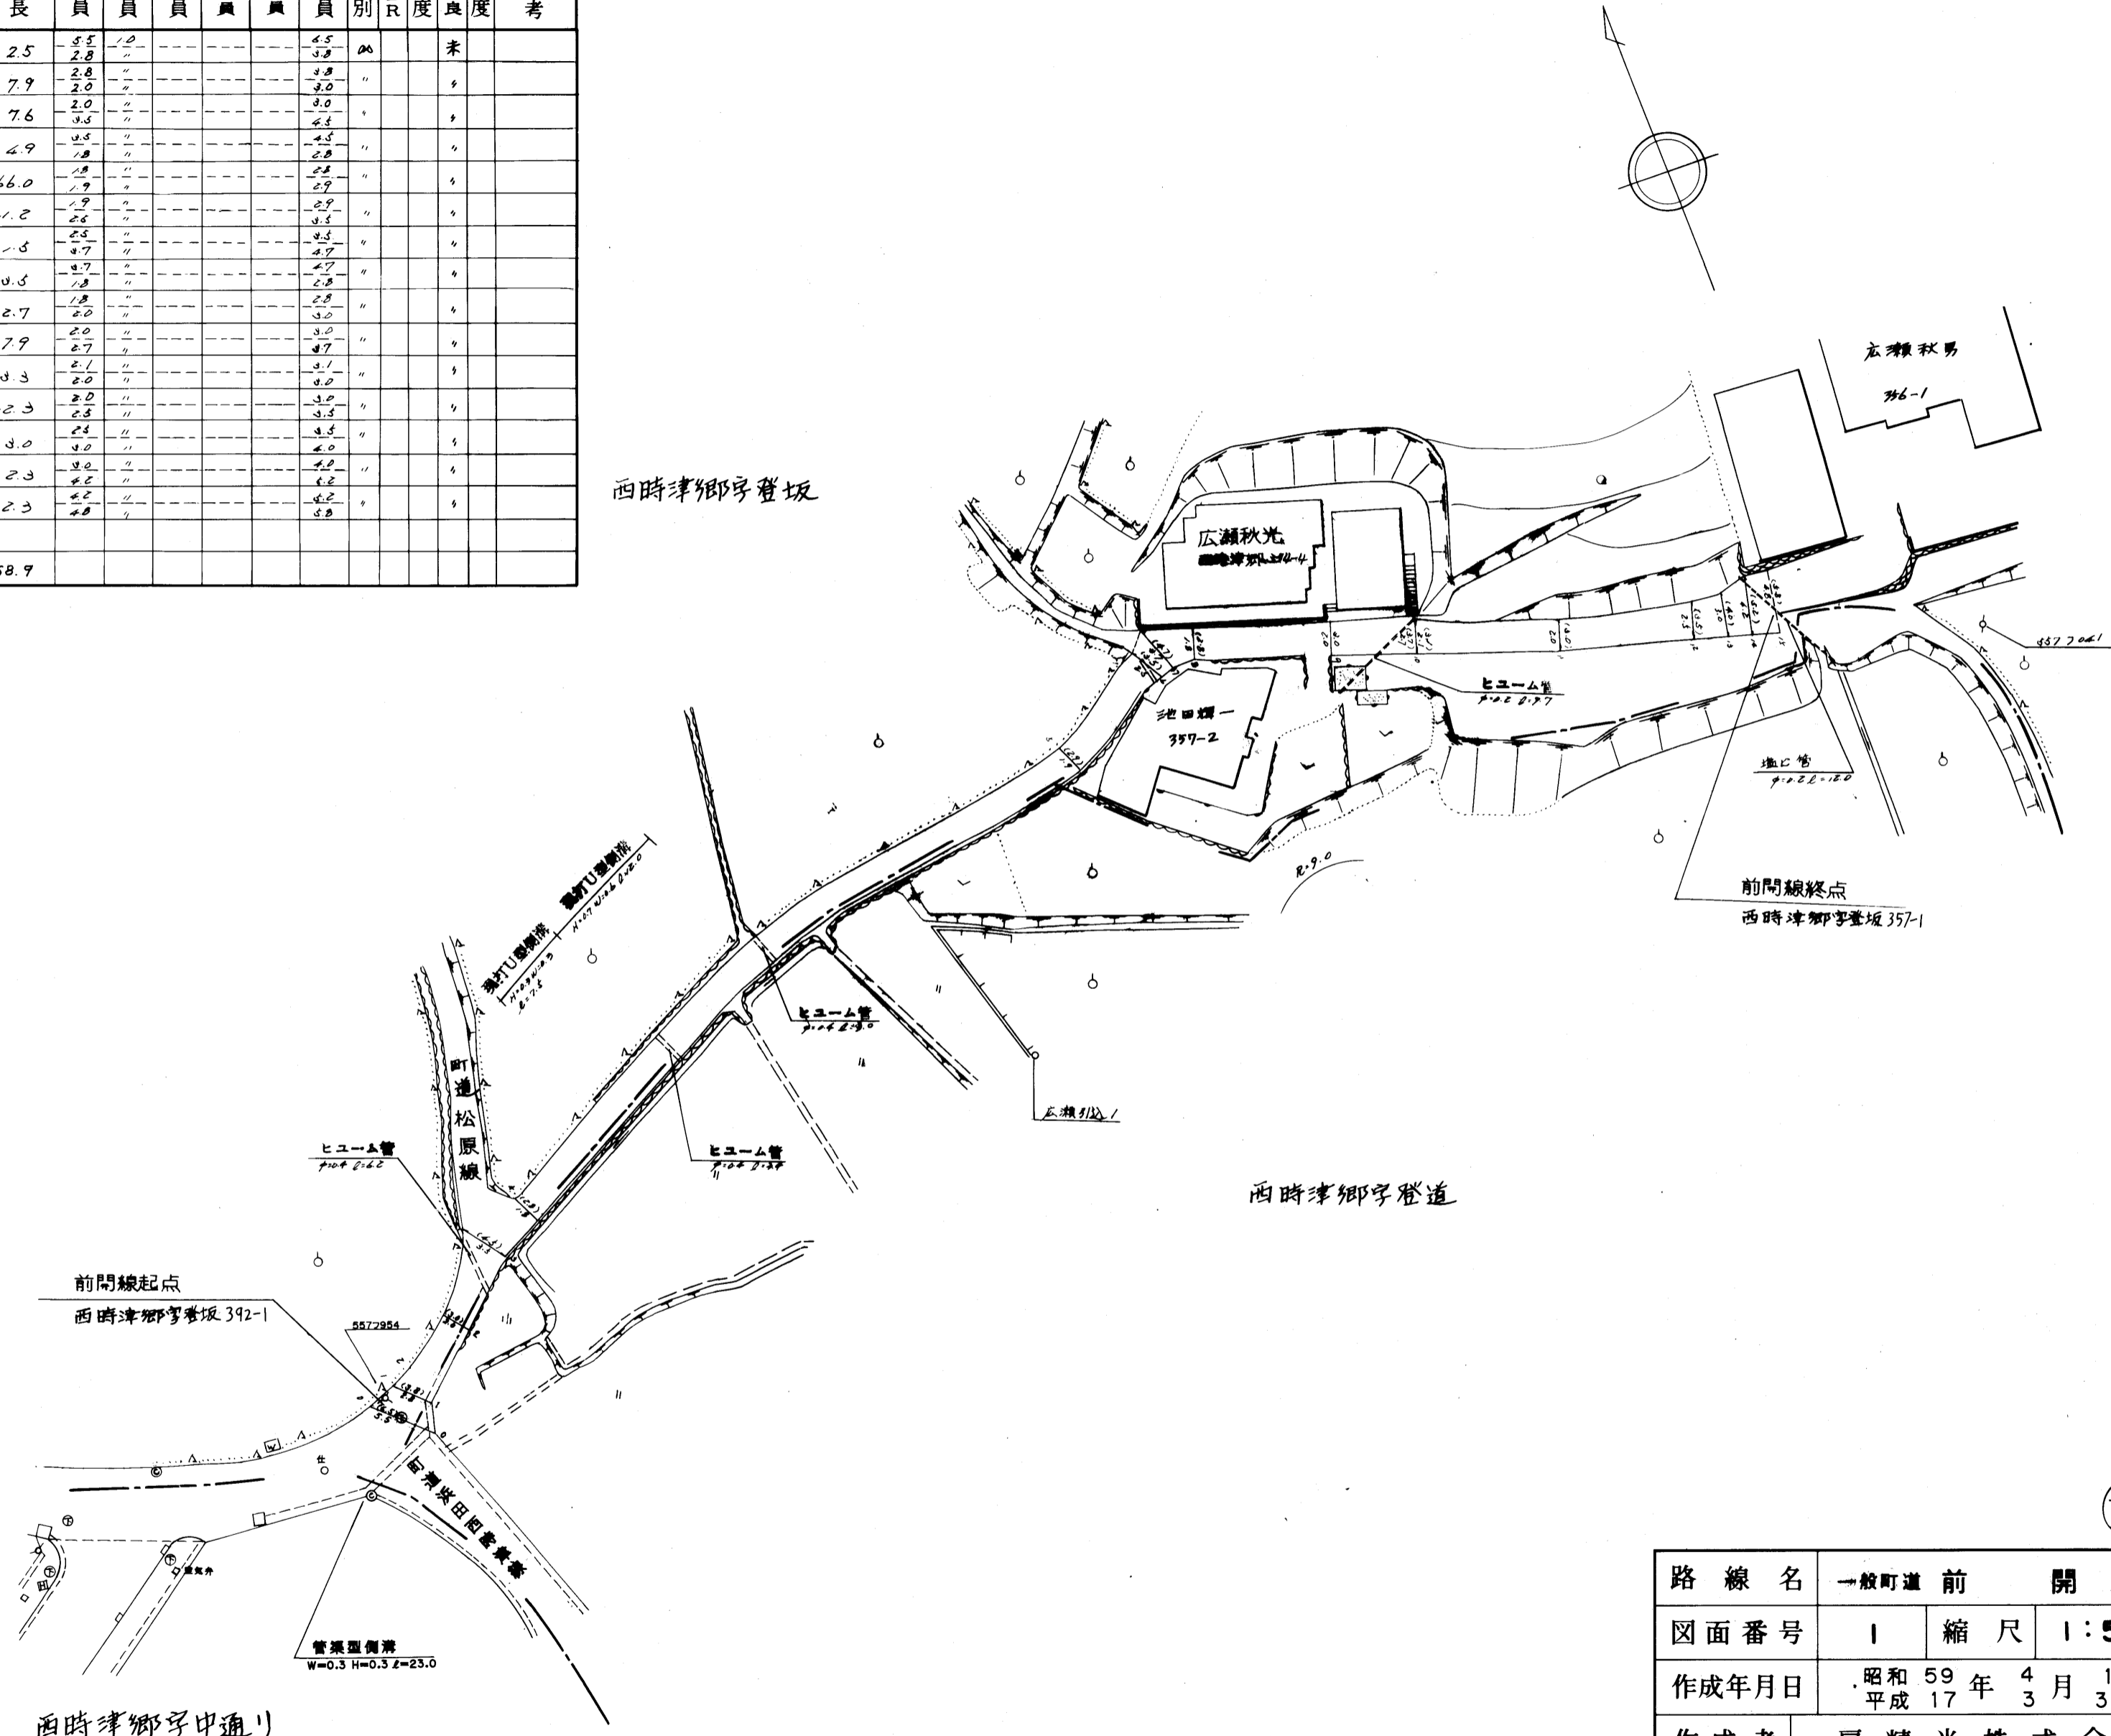

路線名	一般町道 前開線		
図面番号	1	縮尺	1:500
作成年月日	昭和59年4月1日 平成17年3月31日		
作成者	扇精光株式会社		
時津町役場			