

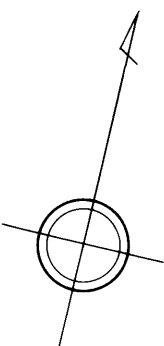
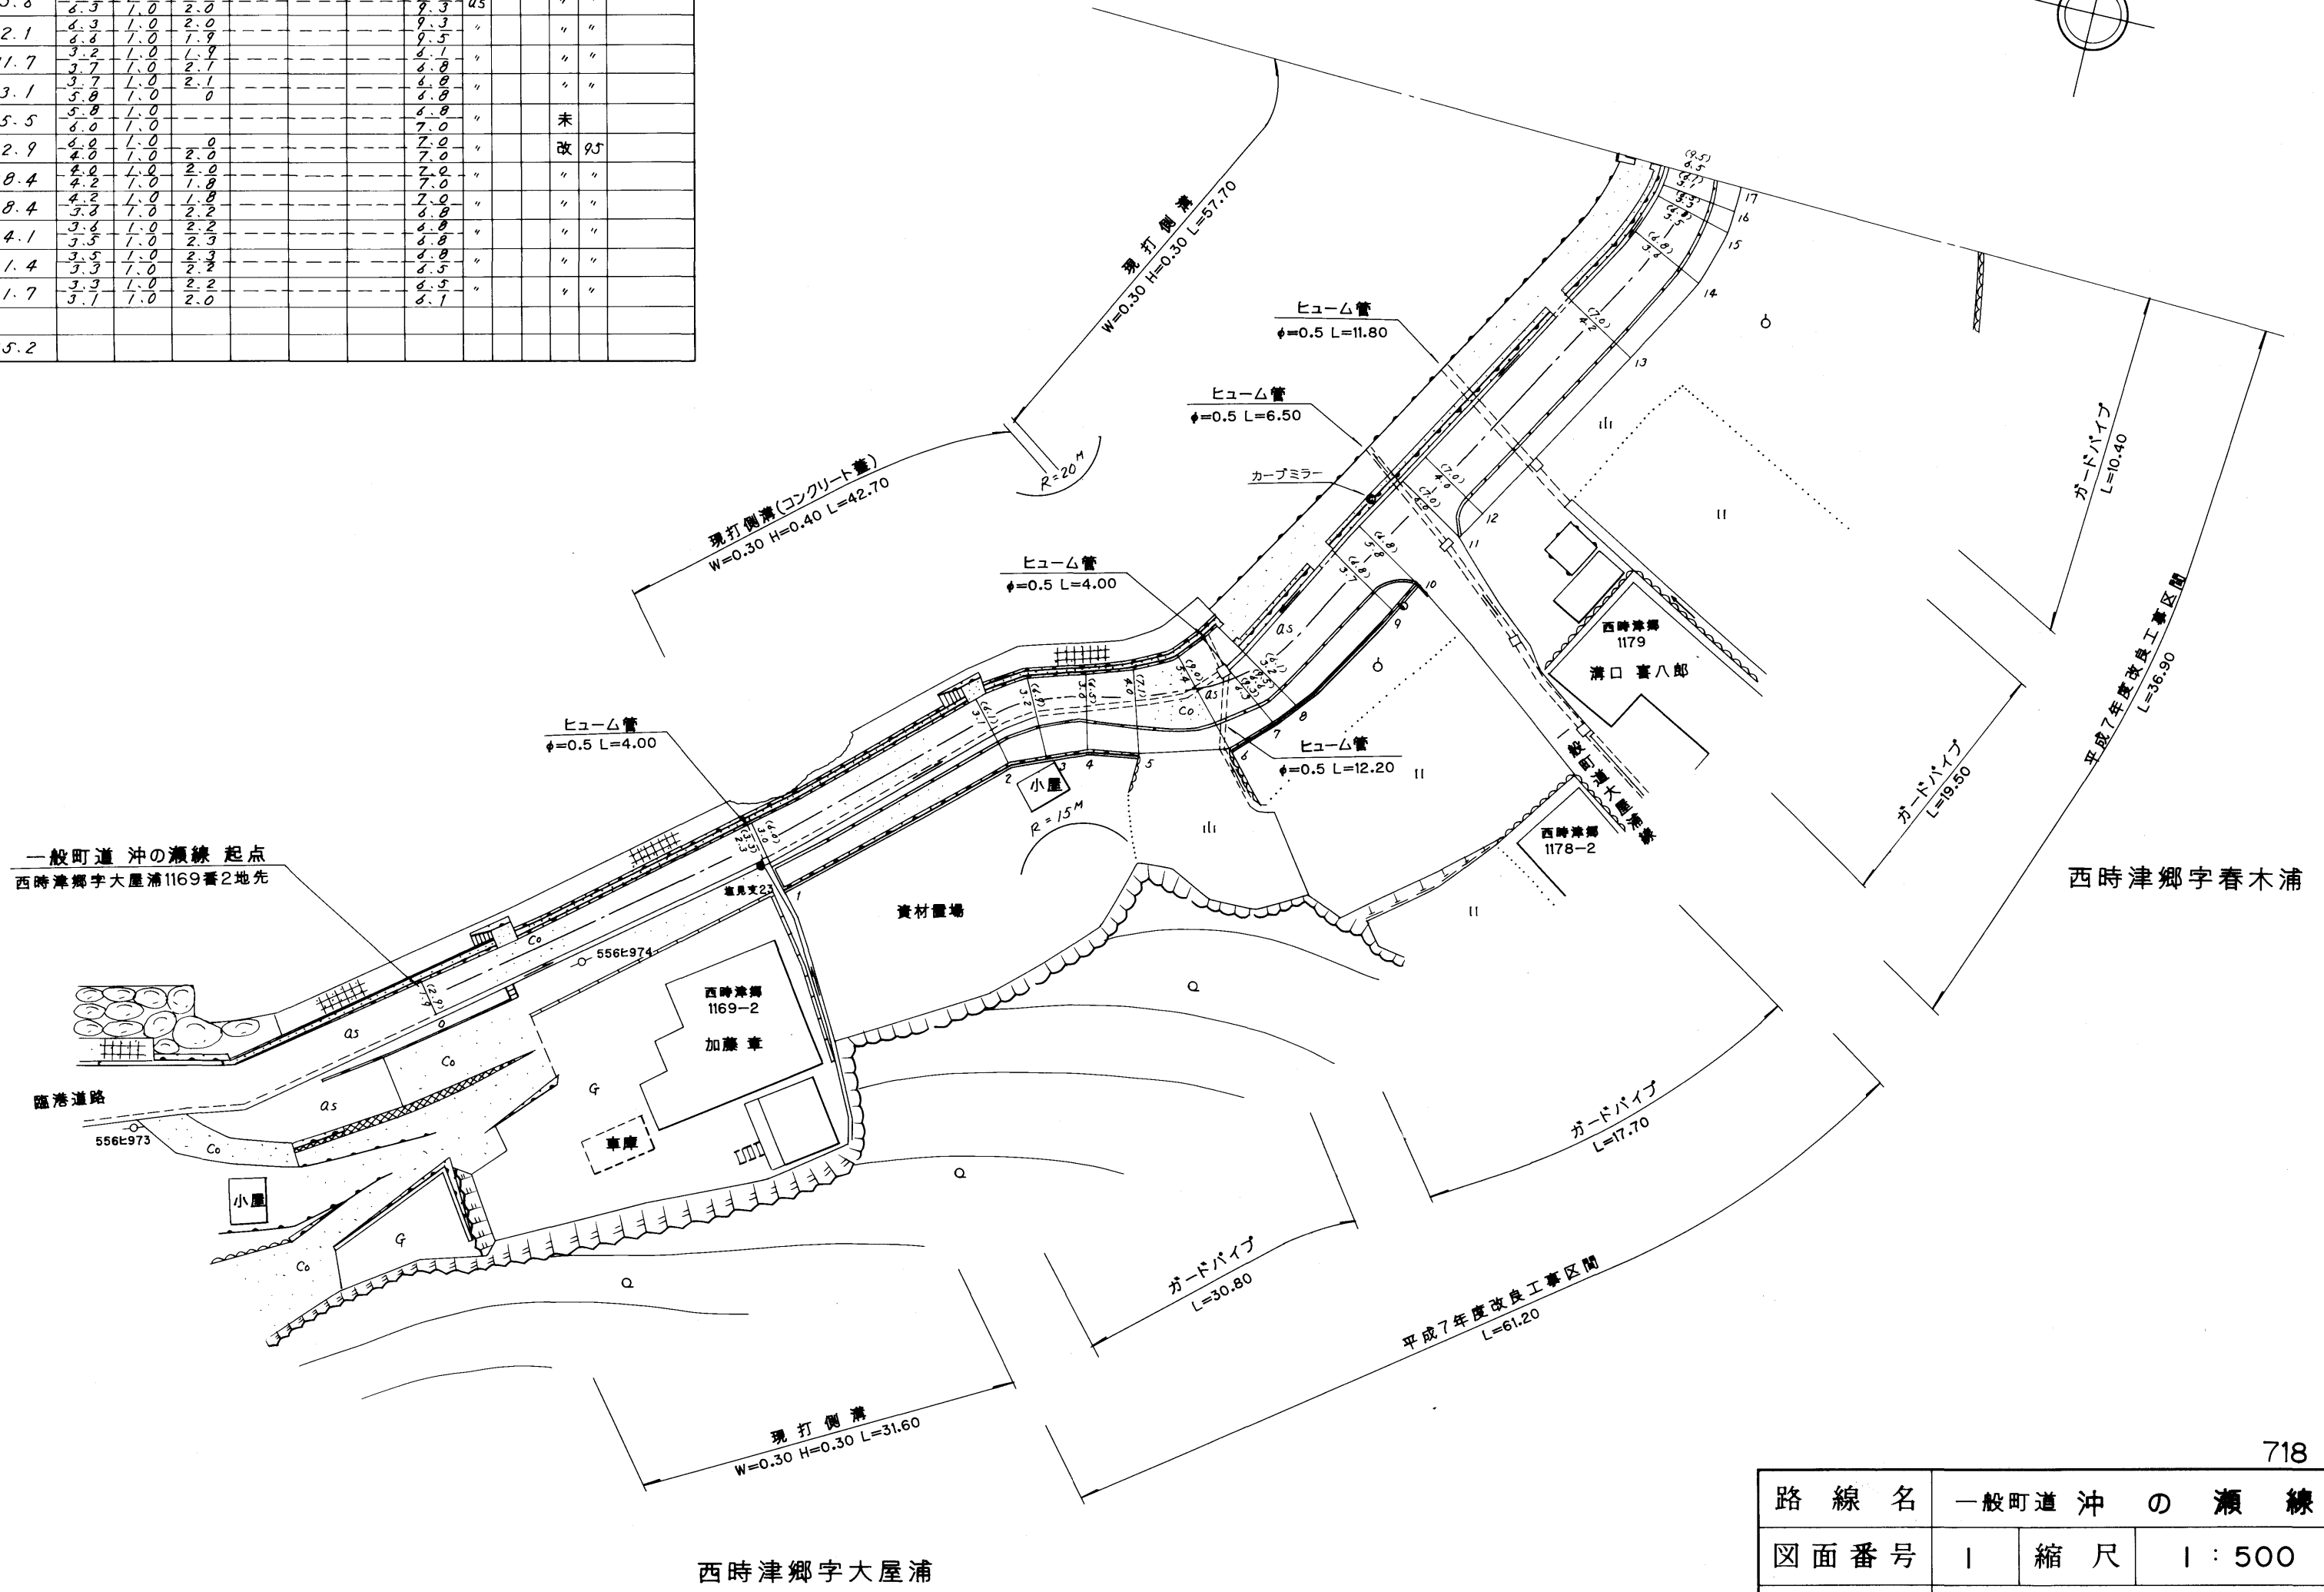


| 整理番号 | 区間長 | 車道巾員 | 路肩巾員 | 歩道等巾員(右) | 歩道等巾員(左) | 待避所巾員 | 中央帯巾員 | 全市員 | 路面種別 | 設計C/R | 舗装年度 | 改良年度 | 備考 |
|------|-------|------|------|----------|----------|-------|-------|-----|------|-------|------|------|----|
| 1 | 31.6 | 1.9 | 1.0 | | | | | 2.9 | Co | | | 未 | |
| 2 | 22.2 | 2.3 | 1.0 | | | | | 3.3 | " | | | 改 | 95 |
| 3 | 4.3 | 3.1 | 1.0 | | | | | 4.1 | " | | | " | |
| 4 | 4.7 | 3.2 | 1.0 | | | | | 4.2 | " | | | " | |
| 5 | 4.1 | 3.0 | 1.0 | | | | | 4.0 | " | | | " | |
| 6 | 5.4 | 4.0 | 1.0 | | | | | 5.0 | " | | | " | |
| 7 | 5.6 | 4.5 | 1.0 | | | | | 5.5 | as | | | " | |
| 8 | 2.1 | 4.3 | 1.0 | | | | | 5.3 | " | | | " | |
| 9 | 11.7 | 4.8 | 1.0 | | | | | 6.8 | " | | | " | |
| 10 | 3.1 | 3.2 | 1.0 | | | | | 4.2 | " | | | " | |
| 11 | 5.5 | 3.7 | 1.0 | | | | | 4.7 | " | | | 未 | |
| 12 | 2.9 | 5.0 | 1.0 | | | | | 7.0 | " | | | 改 | 95 |
| 13 | 18.4 | 4.0 | 1.0 | | | | | 5.0 | " | | | " | |
| 14 | 8.4 | 4.2 | 1.0 | | | | | 5.2 | " | | | " | |
| 15 | 4.1 | 3.0 | 1.0 | | | | | 4.0 | " | | | " | |
| 16 | 1.4 | 3.5 | 1.0 | | | | | 4.9 | " | | | " | |
| 17 | 1.7 | 3.3 | 1.0 | | | | | 4.6 | " | | | " | |
| 計 | 135.2 | 3.1 | 1.0 | | | | | 6.1 | | | | | |

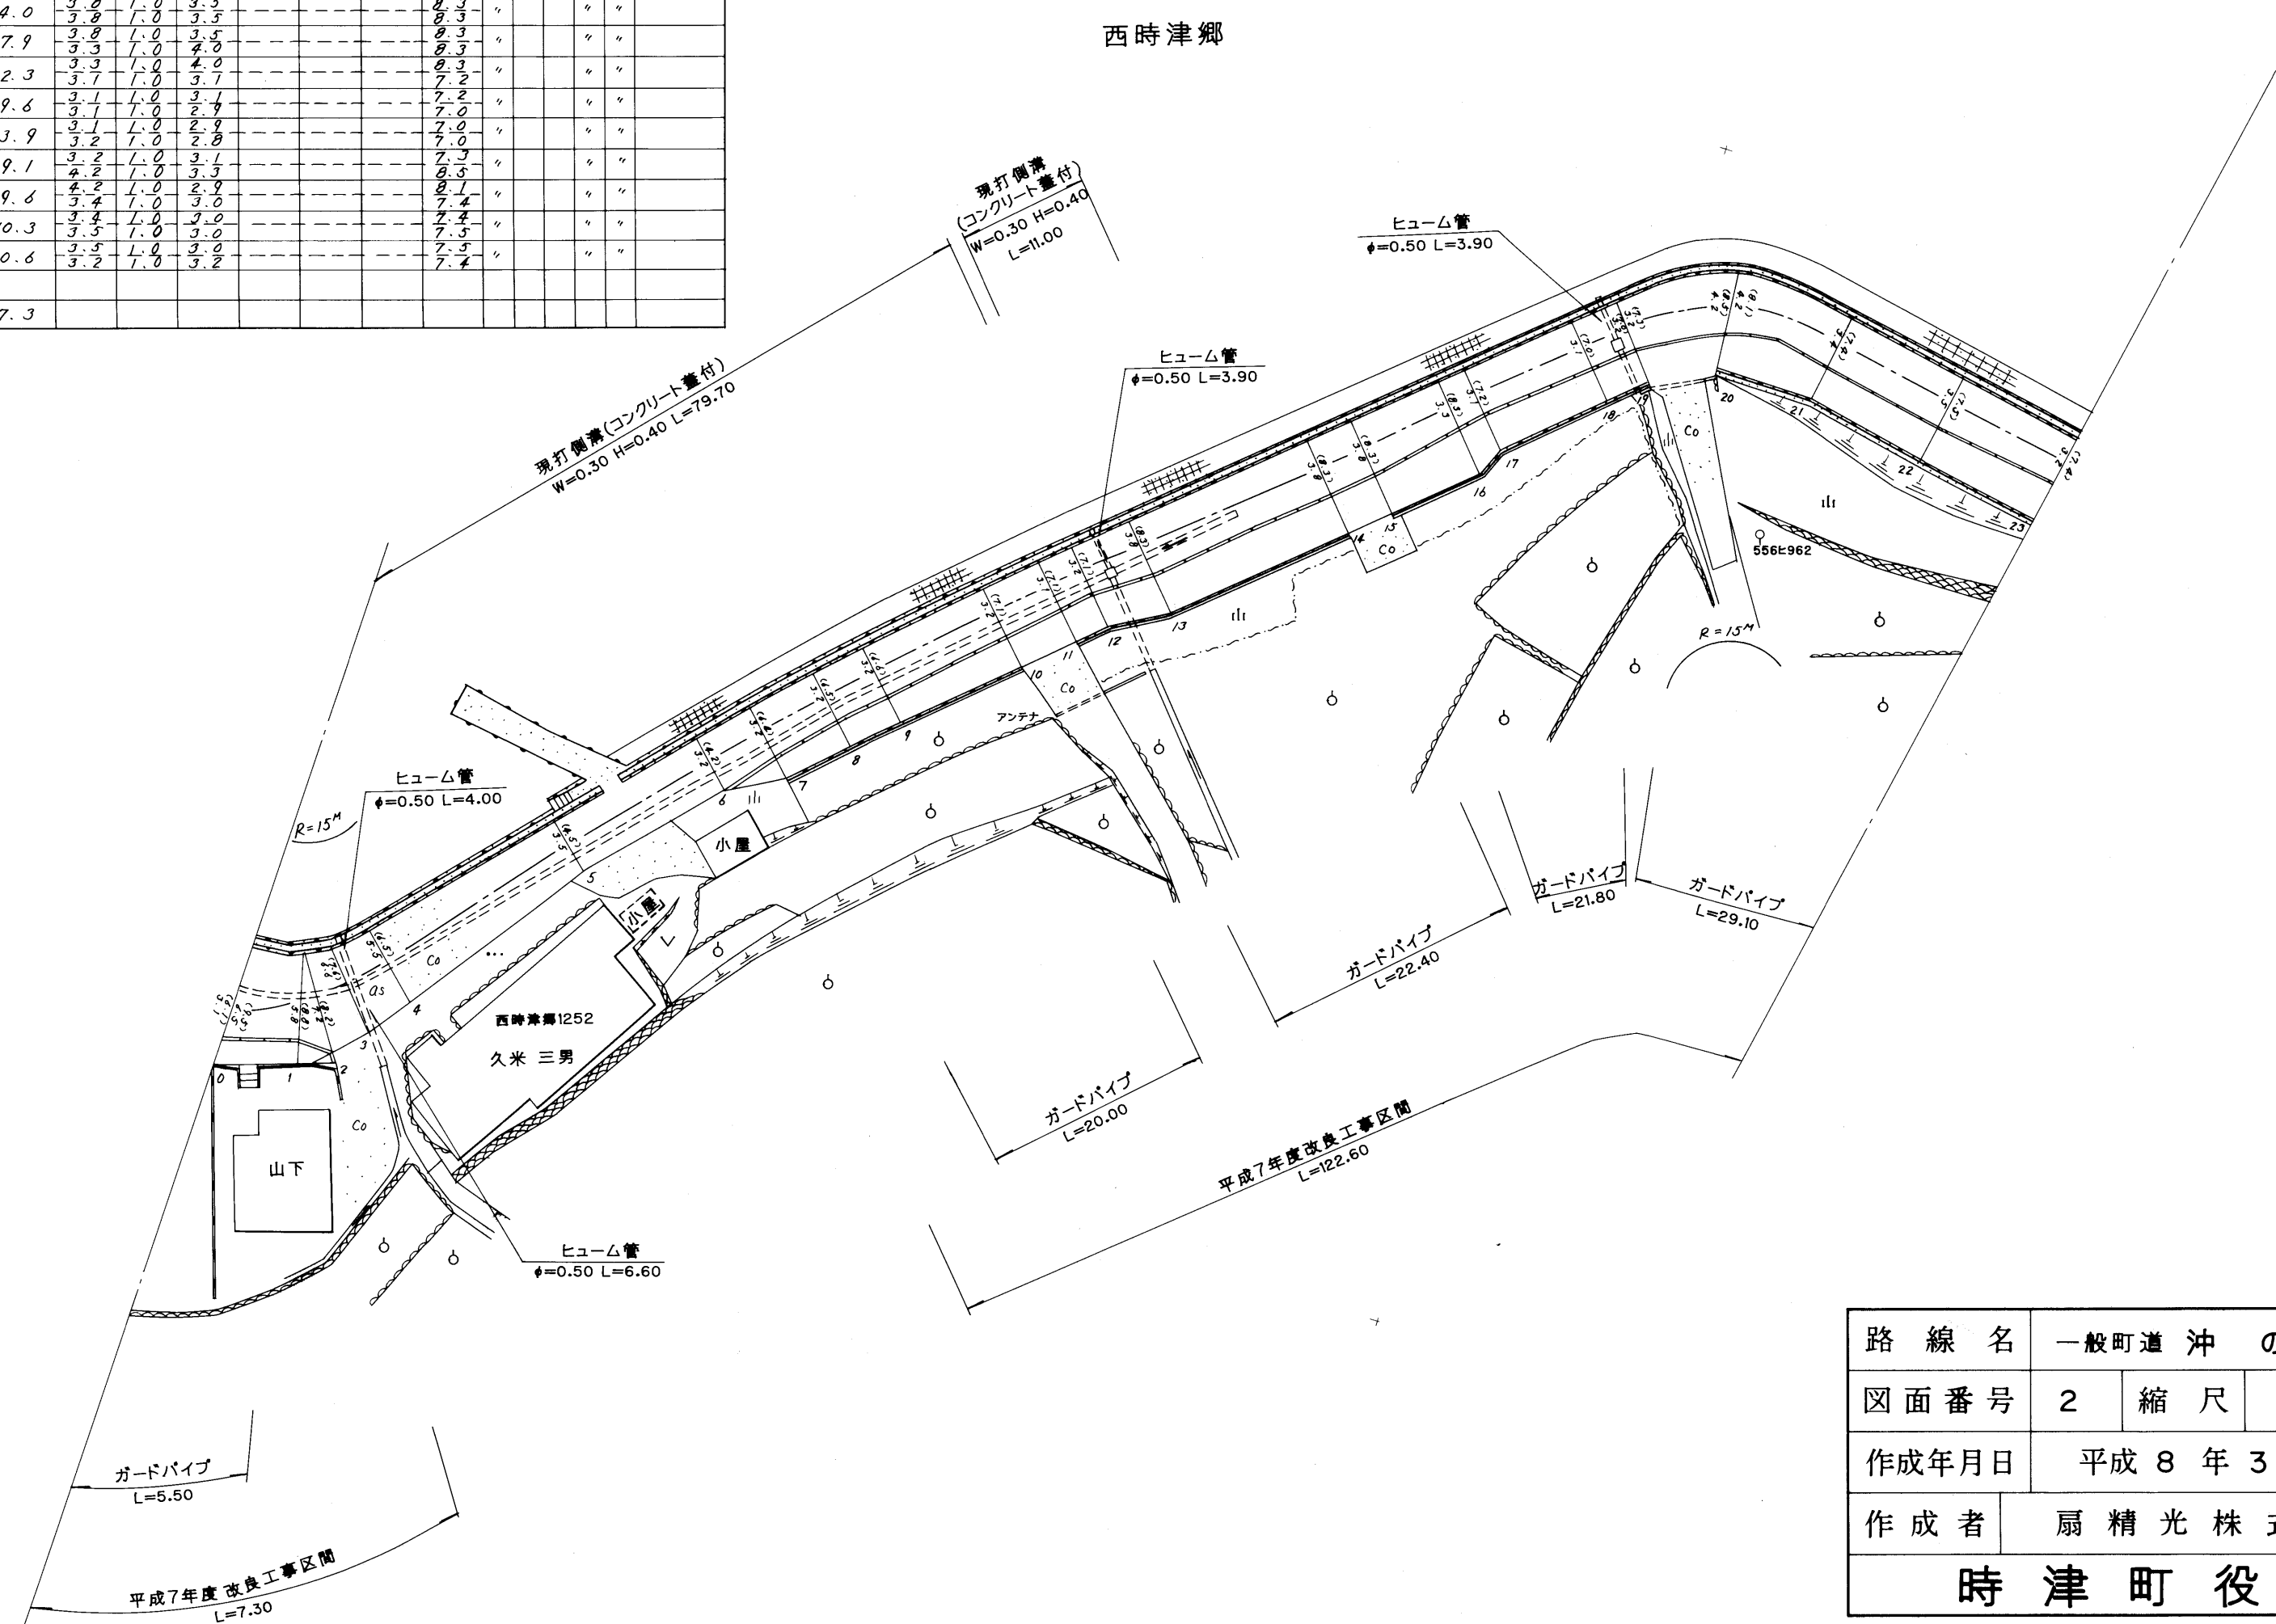

| | | | |
|--------------|-----------|----|-------|
| 路線名 | 一般町道沖の瀬線 | | |
| 図面番号 | 1 | 縮尺 | 1:500 |
| 作成年月日 | 平成8年3月31日 | | |
| 作成者 | 扇精光株式会社 | | |
| 時津町役場 | | | |

| 整理番号 | 区間長 | 車道巾員 | 路肩巾員 | 歩道等巾員(右) | 歩道等巾員(左) | 待避所巾員 | 中央帯巾員 | 全巾員 | 路面種別 | 設計C/R | 舗装年 | 改良未改良 | 改良年度 | 備考 |
|------|-------|------|------|----------|----------|-------|-------|-----|------|-------|-----|-------|------|----|
| 1 | 5.9 | 4.5 | 1.0 | 2.0 | | | | 7.5 | As | | | 改 | 95 | |
| 2 | 1.4 | 5.0 | 1.0 | 2.0 | | | | 8.0 | " | | | " | " | |
| 3 | 2.7 | 7.2 | 1.0 | | | | | 8.2 | " | | | 未 | " | |
| 4 | 3.7 | 6.6 | 1.0 | | | | | 7.6 | " | | | " | " | |
| 5 | 17.6 | 3.5 | 1.0 | | | | | 4.5 | Co | | | " | " | |
| 6 | 13.4 | 3.2 | 1.0 | | | | | 4.2 | " | | | " | " | |
| 7 | 5.0 | 3.2 | 1.0 | 2.2 | | | | 6.4 | " | | | 改 | 95 | |
| 8 | 5.8 | 3.2 | 1.0 | 2.3 | | | | 6.5 | " | | | " | " | |
| 9 | 4.6 | 3.2 | 1.0 | 2.4 | | | | 6.6 | " | | | " | " | |
| 10 | 11.0 | 3.2 | 1.0 | 2.4 | | | | 6.6 | " | | | " | " | |
| 11 | 4.9 | 3.2 | 1.0 | 2.3 | | | | 7.1 | " | | | " | " | |
| 12 | 3.0 | 3.2 | 1.0 | 2.9 | | | | 7.1 | " | | | " | " | |
| 13 | 5.1 | 3.2 | 1.0 | 2.9 | | | | 7.1 | " | | | " | " | |
| 14 | 15.9 | 3.2 | 1.0 | 3.5 | | | | 8.3 | " | | | " | " | |
| 15 | 4.0 | 3.2 | 1.0 | 3.5 | | | | 8.3 | " | | | " | " | |
| 16 | 7.9 | 3.2 | 1.0 | 3.5 | | | | 8.3 | " | | | " | " | |
| 17 | 2.3 | 3.2 | 1.0 | 4.0 | | | | 8.3 | " | | | " | " | |
| 18 | 9.6 | 3.2 | 1.0 | 3.7 | | | | 7.2 | " | | | " | " | |
| 19 | 3.9 | 3.2 | 1.0 | 2.9 | | | | 7.0 | " | | | " | " | |
| 20 | 9.1 | 3.2 | 1.0 | 3.1 | | | | 7.3 | " | | | " | " | |
| 21 | 9.6 | 3.4 | 1.0 | 2.9 | | | | 8.1 | " | | | " | " | |
| 22 | 10.3 | 3.5 | 1.0 | 3.0 | | | | 7.5 | " | | | " | " | |
| 23 | 10.6 | 3.2 | 1.0 | 3.2 | | | | 7.4 | " | | | " | " | |
| 計 | 167.3 | | | | | | | | | | | | | |

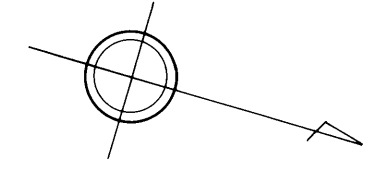


718

| | | | |
|-------|-----------|----|-------|
| 路線名 | 一般町道 沖の瀬線 | | |
| 図面番号 | 2 | 縮尺 | 1:500 |
| 作成年月日 | 平成8年3月31日 | | |
| 作成者 | 扇精光株式会社 | | |
| 時津町役場 | | | |

| 整理番号 | 区間長 | 車道巾員 | 路肩巾員 | 歩道等巾員(右) | 歩道等巾員(左) | 待避所巾員 | 中央帯巾員 | 全巾員 | 路面種別 | 設計C/R | 舗装年度 | 改良未改良 | 改良年度 | 備考 |
|------|-------|------|------|----------|----------|-------|-------|-----|------|-------|------|-------|------|----|
| 1 | 34.9 | 3.2 | 1.0 | 3.2 | | | | 7.4 | Co | | | | | |
| 2 | 24.1 | 3.7 | 1.0 | 3.2 | | | | 7.9 | " | | | | | |
| 3 | 20.0 | 3.7 | 1.0 | 3.2 | | | | 7.9 | " | | | | | |
| 4 | 14.7 | 3.5 | 1.0 | 3.1 | | | | 7.6 | " | | | | | |
| 5 | 11.0 | 3.7 | 1.0 | 3.0 | | | | 7.7 | " | | | | | |
| 6 | 21.2 | 3.4 | 1.0 | 3.0 | | | | 7.4 | " | | | | | |
| 7 | 19.1 | 3.2 | 1.0 | 3.0 | | | | 7.2 | " | | | | | |
| 8 | 6.1 | 3.0 | 1.0 | 3.0 | | | | 7.0 | " | | | | | |
| 9 | 7.1 | 3.0 | 1.0 | 3.0 | | | | 7.0 | " | | | | | |
| 10 | 3.8 | 3.3 | 1.0 | 3.0 | | | | 7.3 | " | | | | | |
| 11 | 17.7 | 3.4 | 1.0 | 3.0 | | | | 7.4 | " | | | | | |
| 12 | 3.8 | 3.2 | 1.0 | 3.0 | | | | 7.2 | " | | | | | |
| 13 | 18.3 | 3.2 | 1.0 | 3.0 | | | | 7.2 | " | | | | | |
| 14 | 1.9 | 3.0 | 1.0 | 3.0 | | | | 7.0 | " | | | | | |
| 計 | 203.7 | | | | | | | | | | | | | |


西時津郷

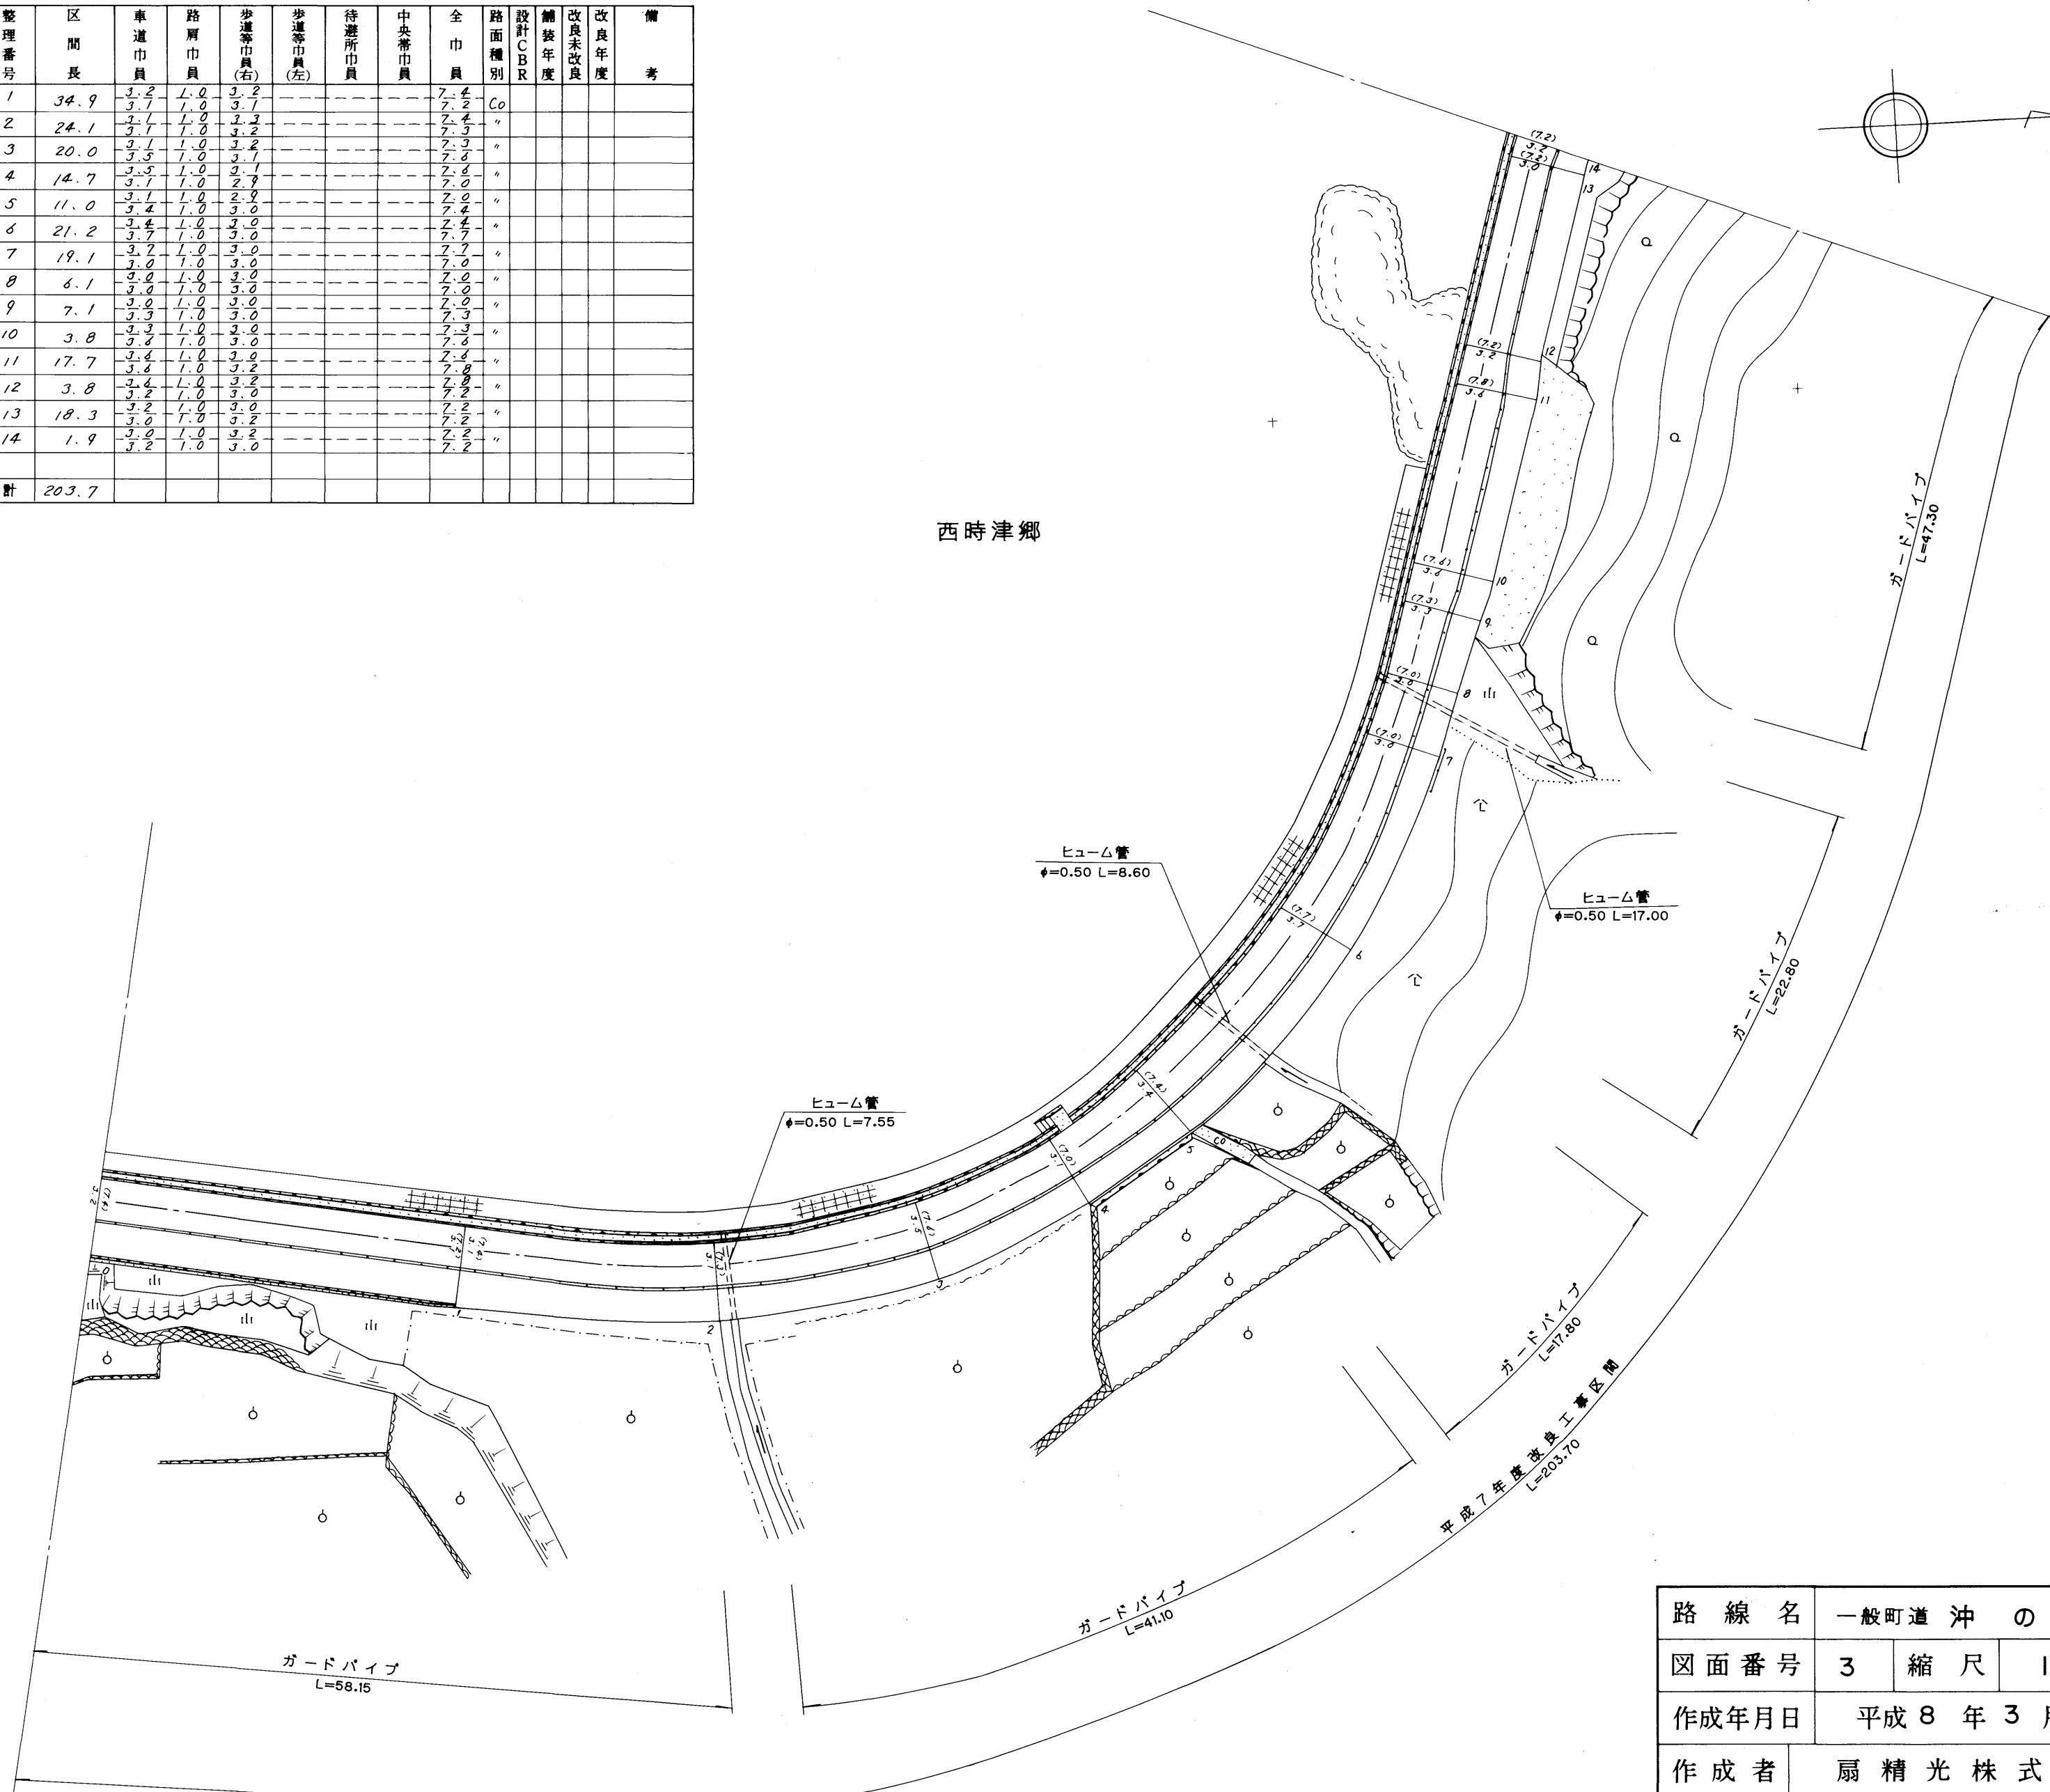

718


| | | | |
|-------|-----------|----|-------|
| 路線名 | 一般町道 沖の瀬線 | | |
| 図面番号 | 3 | 縮尺 | 1:500 |
| 作成年月日 | 平成8年3月31日 | | |
| 作成者 | 扇精光株式会社 | | |
| 時津町役場 | | | |

| 整理番号 | 区間長 | 車道巾員 | 路肩巾員 | 歩道等巾員(右) | 歩道等巾員(左) | 待避所巾員 | 中央帯巾員 | 全巾員 | 路面種別 | 設計C/B/R | 舗装年度 | 改良未改良 | 改良年度 | 備考 |
|------|-------|------|------|----------|----------|-------|-------|-----|------|---------|------|-------|------|----|
| 1 | 15.4 | 3.2 | 1.0 | | | | | 4.2 | Co | | | 改 | 95 | |
| 2 | 14.6 | 3.0 | 1.0 | | | | | 4.0 | " | | | " | " | |
| 3 | 7.8 | 3.0 | 1.0 | | | | | 4.0 | " | | | " | " | |
| 4 | 8.2 | 3.0 | 1.0 | | | | | 4.0 | " | | | " | " | |
| 5 | 5.8 | 3.0 | 1.0 | | | | | 4.0 | " | | | " | " | |
| 6 | 12.5 | 3.1 | 1.0 | | | | | 4.1 | " | | | " | " | |
| 7 | 20.5 | 3.0 | 1.0 | | | | | 4.0 | " | | | " | " | |
| 8 | 1.8 | 3.0 | 1.0 | | | | | 4.0 | " | | | " | " | |
| 9 | 5.7 | 3.6 | 1.0 | | | | | 4.6 | " | | | " | " | |
| 10 | 12.9 | 3.6 | 1.0 | | | | | 4.6 | " | | | " | " | |
| 11 | 1.7 | 3.7 | 1.0 | | | | | 4.7 | " | | | " | " | |
| 12 | 20.1 | 3.2 | 1.0 | | | | | 4.2 | " | | | " | " | |
| 13 | 7.0 | 3.1 | 1.0 | | | | | 4.1 | " | | | " | " | |
| 14 | 1.8 | 3.3 | 1.0 | | | | | 4.3 | " | | | 未 | | |
| 15 | 2.1 | 3.5 | 1.0 | | | | | 4.5 | " | | | " | | |
| 16 | 4.2 | 4.0 | 1.0 | | | | | 5.0 | " | | | " | | |
| 17 | 6.7 | 4.2 | 1.0 | | | | | 5.2 | " | | | " | | |
| 18 | 6.1 | 4.0 | 1.0 | | | | | 5.0 | " | | | " | | |
| 19 | 13.9 | 5.3 | 1.0 | | | | | 6.3 | " | | | " | | |
| 20 | 1.0 | 6.2 | 1.0 | | | | | 7.2 | " | | | " | | |
| 21 | 1.8 | 5.5 | 1.0 | | | | | 6.5 | " | | | " | | |
| 22 | 3.2 | 4.6 | 1.0 | | | | | 5.6 | " | | | " | | |
| 23 | 1.1 | 3.3 | 1.0 | | | | | 4.3 | " | | | " | | |
| 24 | 14.8 | 2.9 | 1.0 | | | | | 3.9 | " | | | " | | |
| 25 | 14.0 | 3.2 | 1.0 | | | | | 4.2 | " | | | " | | |
| 計 | 204.7 | | | | | | | | | | | | | |

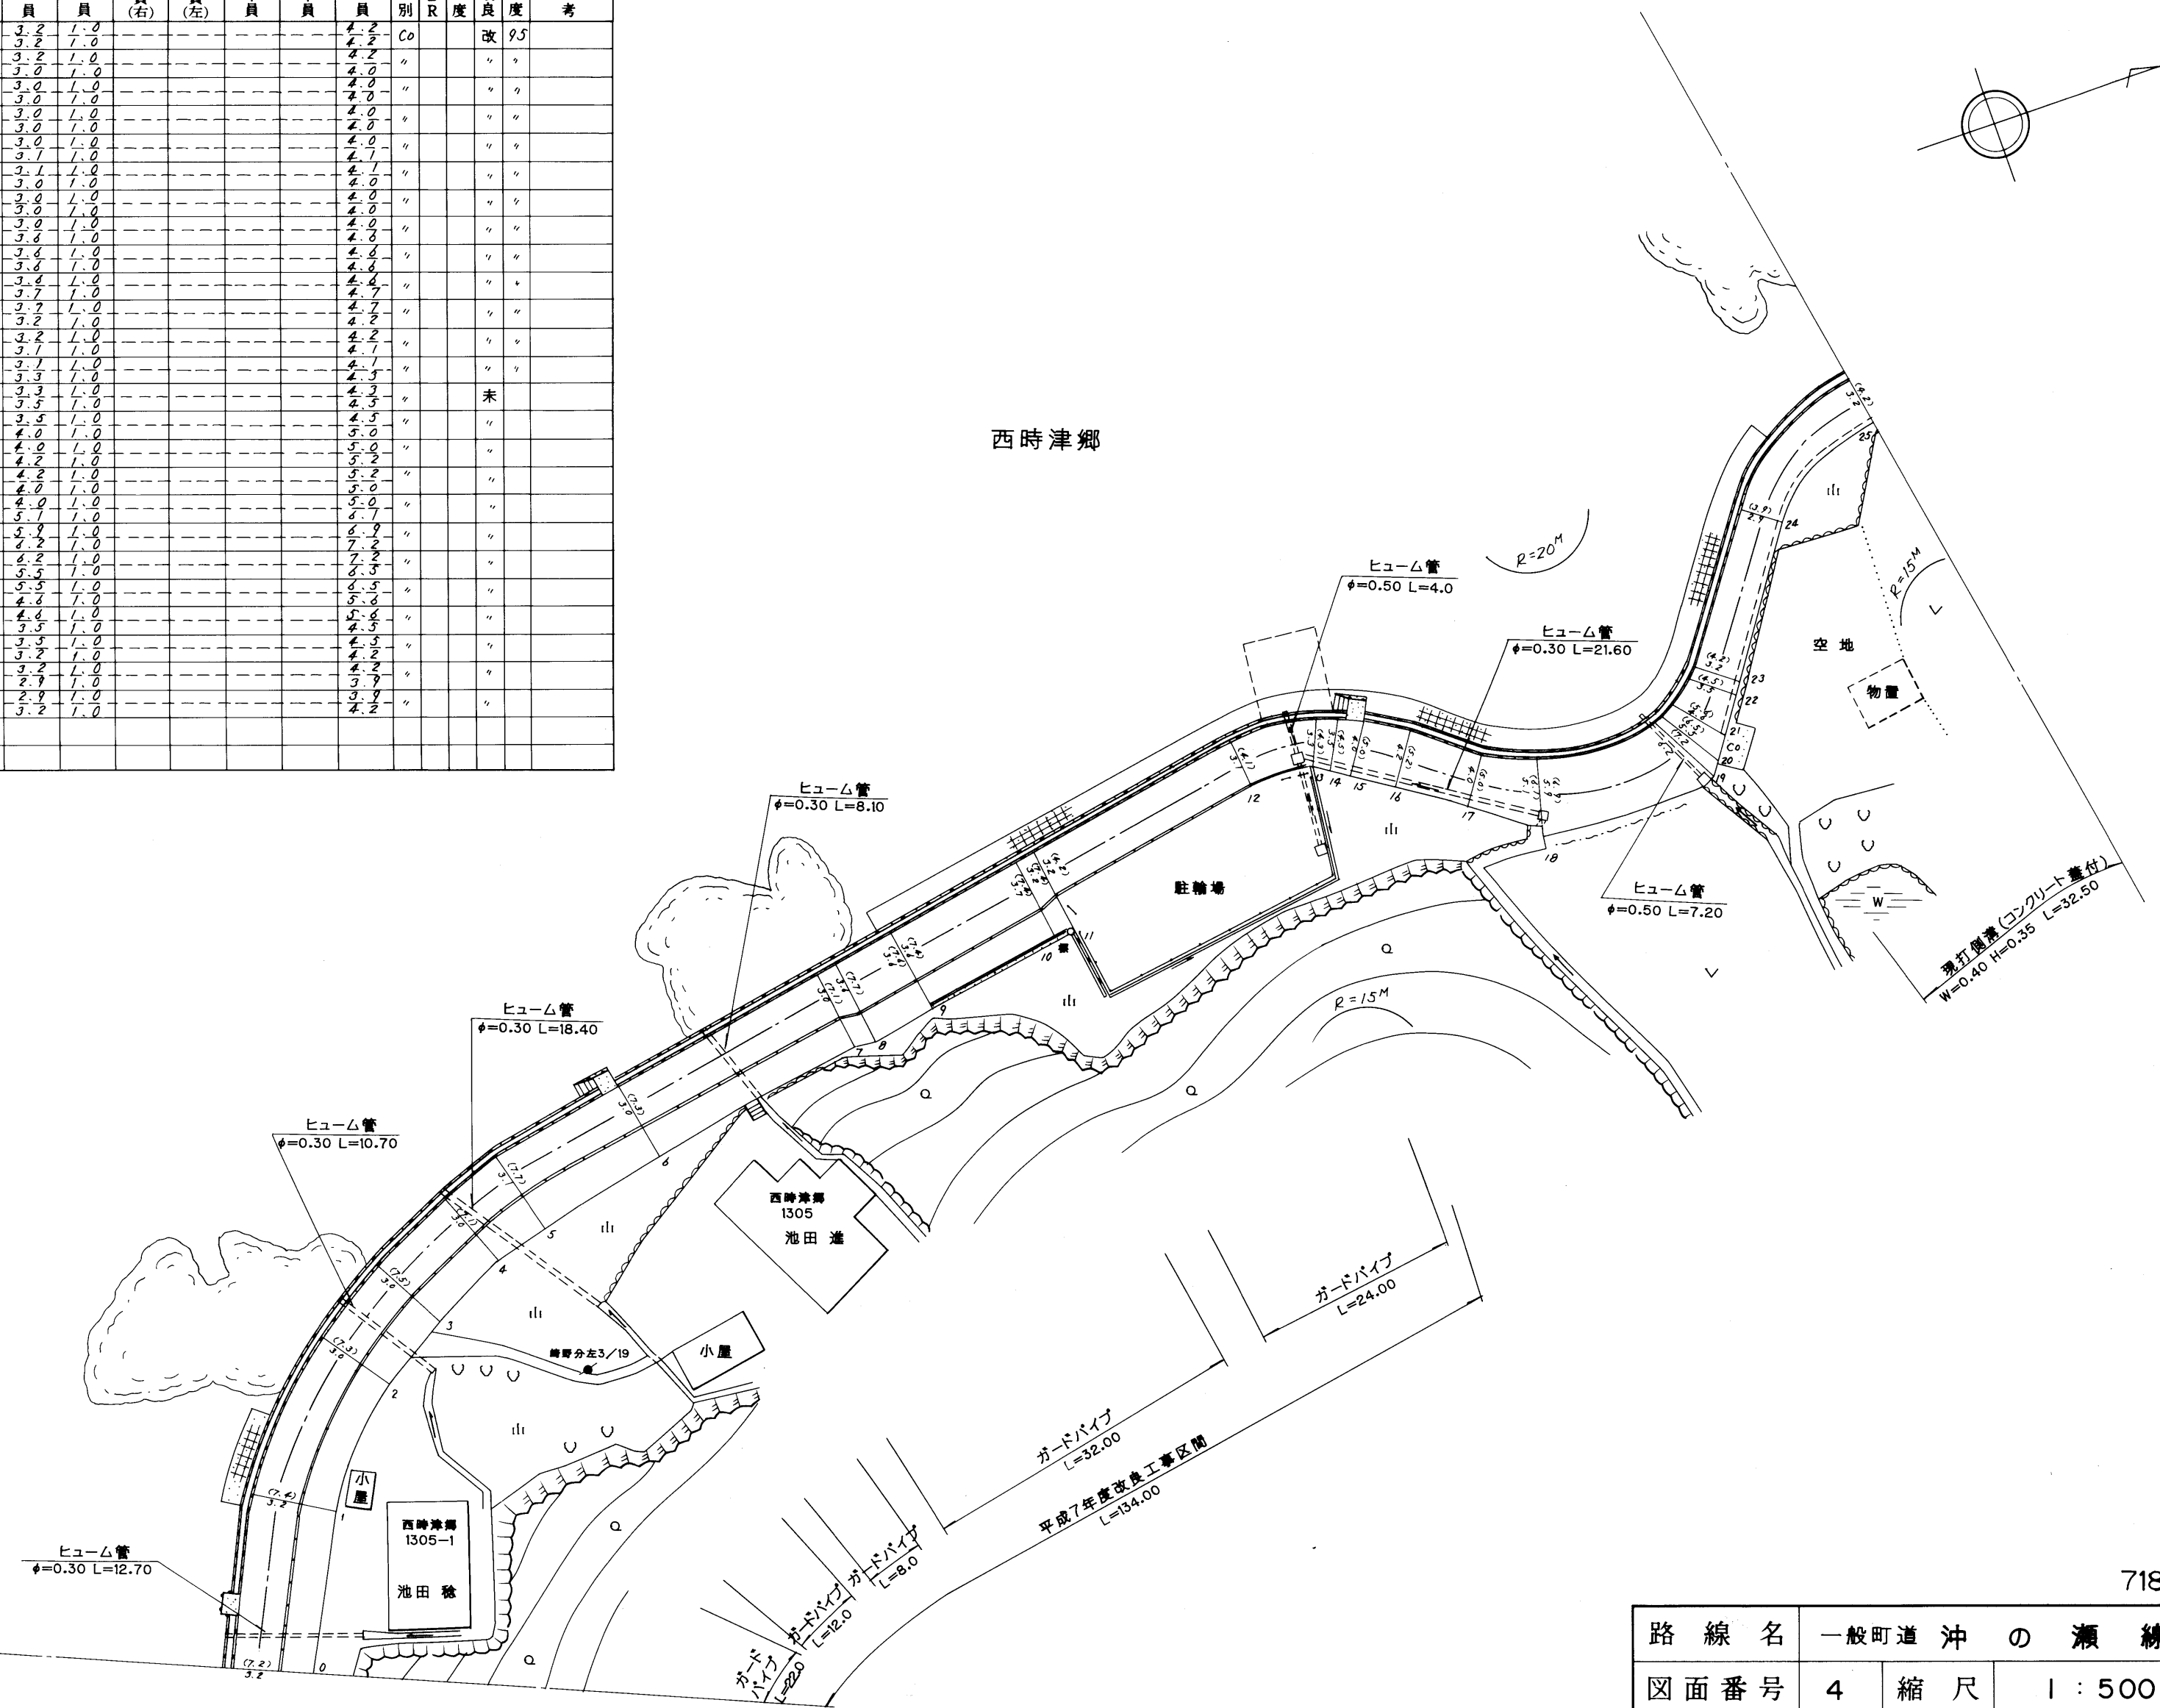

| | | | |
|-------|--------------|----|-------|
| 路線名 | 一般町道 沖 の 瀬 線 | | |
| 図面番号 | 4 | 縮尺 | 1:500 |
| 作成年月日 | 平成8年3月31日 | | |
| 作成者 | 扇精光株式会社 | | |
| 時津町役場 | | | |

| 整理番号 | 区間長 | 車道巾員 | 路肩巾員 | 歩道等巾員(右) | 歩道等巾員(左) | 待避所巾員 | 中央帯巾員 | 全巾員 | 路面種別 | 設計C/B/R | 舗装年度 | 改良未改良 | 改良年度 | 備考 |
|------|-------|------|------|----------|----------|-------|-------|------|------|---------|------|-------|------|----|
| 1 | 10.8 | 3.2 | 1.0 | | | | | 4.2 | Co | | | 未 | | |
| 2 | 0.6 | 3.5 | 1.0 | | | | | 4.5 | " | | | " | | |
| 3 | 3.8 | 3.8 | 1.0 | | | | | 4.6 | " | | | " | | |
| 4 | 6.9 | 4.0 | 1.0 | | | | | 5.0 | " | | | " | | |
| 5 | 20.2 | 5.3 | 1.0 | | | | | 6.3 | " | | | " | | |
| 6 | 10.5 | 5.3 | 1.0 | | | | | 6.3 | " | | | " | | |
| 7 | 4.2 | 5.7 | 1.0 | | | | | 6.7 | Q5 | | | " | | |
| 8 | 10.4 | 5.5 | 1.0 | | | | | 6.5 | " | | | " | | |
| 9 | 3.7 | 3.5 | 1.0 | | | | | 4.5 | " | | | " | | |
| 10 | 4.8 | 2.6 | 1.0 | | | | | 3.6 | " | | | " | | |
| 11 | 11.6 | 3.0 | 1.0 | | | | | 4.0 | " | | | " | | |
| 12 | 8.0 | 3.0 | 1.0 | | | | | 4.0 | " | | | " | | |
| 13 | 3.3 | 3.1 | 1.0 | | | | | 4.1 | " | | | " | | |
| 14 | 9.5 | 3.5 | 1.0 | | | | | 4.5 | " | | | " | | |
| 15 | 3.4 | 4.7 | 1.0 | | | | | 5.7 | " | | | " | | |
| 16 | 1.7 | 5.5 | 1.0 | | | | | 6.5 | " | | | " | | |
| 17 | 2.7 | 4.2 | 1.0 | | | | | 5.2 | " | | | " | | |
| 18 | 4.6 | 4.3 | 1.0 | | | | | 5.3 | " | | | " | | |
| 19 | 8.7 | 4.3 | 1.0 | | | | | 5.3 | " | | | " | | |
| 20 | 9.0 | 4.3 | 1.0 | | | | | 5.3 | " | | | " | | |
| 21 | 6.7 | 4.3 | 1.0 | | | | | 5.3 | " | | | " | | |
| 22 | 15.1 | 4.5 | 1.0 | | | | | 5.5 | " | | | " | | |
| 23 | 11.6 | 4.7 | 1.0 | | | | | 5.7 | " | | | " | | |
| 24 | 7.0 | 6.0 | 1.0 | | | | | 7.0 | " | | | " | | |
| 25 | 1.4 | 4.0 | 1.0 | | | | | 5.0 | " | | | " | | |
| 26 | 4.3 | 7.2 | 1.0 | | | | | 8.2 | " | | | " | | |
| 27 | 3.7 | 7.2 | 1.0 | | | | | 8.2 | " | | | " | | |
| 28 | 3.3 | 4.8 | 1.0 | | | | | 5.8 | " | | | " | | |
| 29 | 2.7 | 7.7 | 1.0 | | | | | 8.7 | " | | | " | | |
| 30 | 2.3 | 8.4 | 1.0 | | | | | 9.4 | " | | | " | | |
| 31 | 2.9 | 14.4 | 1.0 | | | | | 15.4 | " | | | " | | |
| 32 | 1.7 | 14.4 | 1.0 | | | | | 15.4 | " | | | " | | |
| 計 | 201.1 | | | | | | | 25.0 | | | | | | |

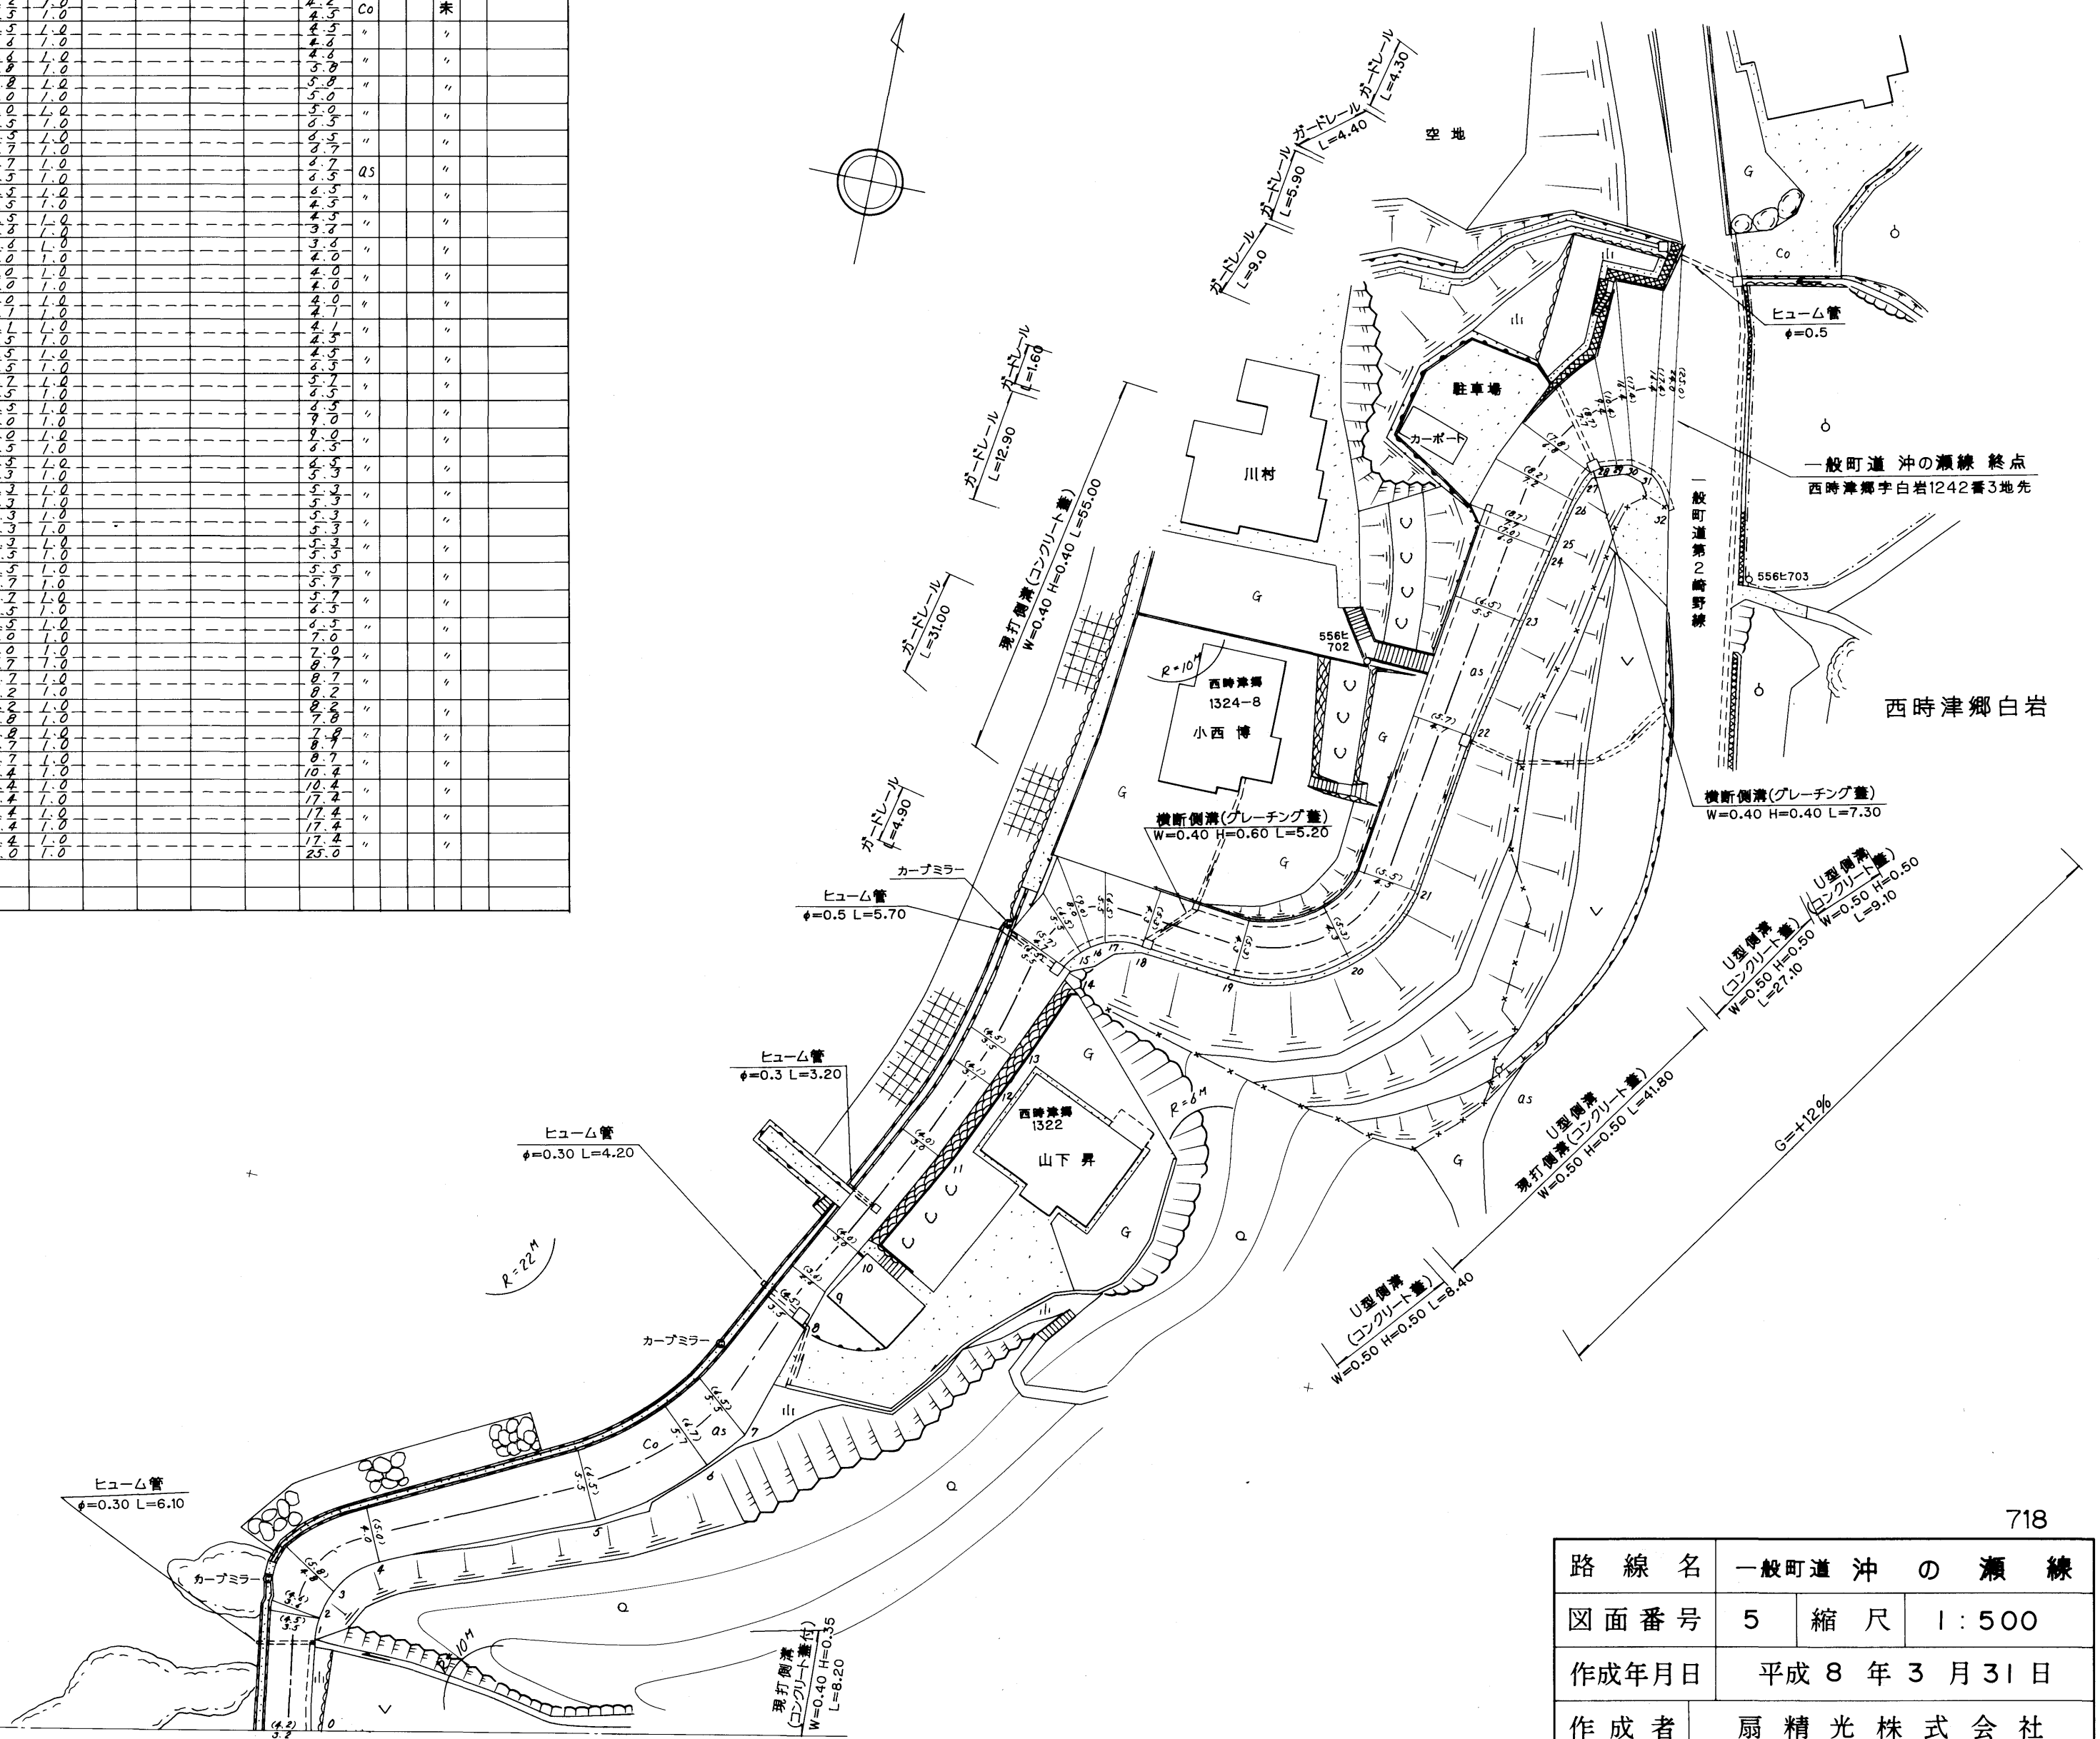

718

| | | | |
|--------------|-----------|----|-------|
| 路線名 | 一般町道沖の瀬線 | | |
| 図面番号 | 5 | 縮尺 | 1:500 |
| 作成年月日 | 平成8年3月31日 | | |
| 作成者 | 扇精光株式会社 | | |
| 時津町役場 | | | |