



整理番号	区間長	車道幅員	路肩幅員	歩道等幅員(右)	歩道等幅員(左)	待避所幅員	中央帯幅員	全幅員	路面種別	設計C B R	舗装年度	改良未改良	改良年度	備考
1	33.5	5.0	1.0					6.0	as		2018	改	2018	
2	13.2	5.0	1.0					6.0	"		"	"	"	
3	22.6	5.0	1.0					6.0	"		"	"	"	
4	2.0	5.0	1.0					6.0	"		"	"	"	
5	3.6	9.0	1.0					10.0	"		"	"	"	
6	2.0	9.0	1.0					10.0	"		"	"	"	
7	3.7	10.3	1.0					11.3	"		"	"	"	
8	3.0	4.6	1.0					5.6	"		"	"	"	
9	17.7	8.5	1.0					9.5	"		"	"	"	
10	4.2	5.0	1.0					6.0	"		"	"	"	
11	3.8	6.8	1.0					7.8	"		"	"	"	
12	12.0	5.0	1.0					6.0	"		"	"	"	
13	5.3	5.9	1.0					6.9	"		"	"	"	
14	2.0	5.0	1.0					6.0	"		"	"	"	
15	8.1	9.0	1.0					10.0	"		"	"	"	
計	136.7													

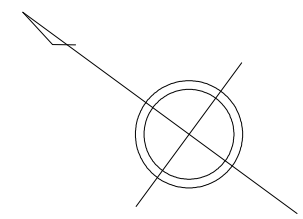

日並郷

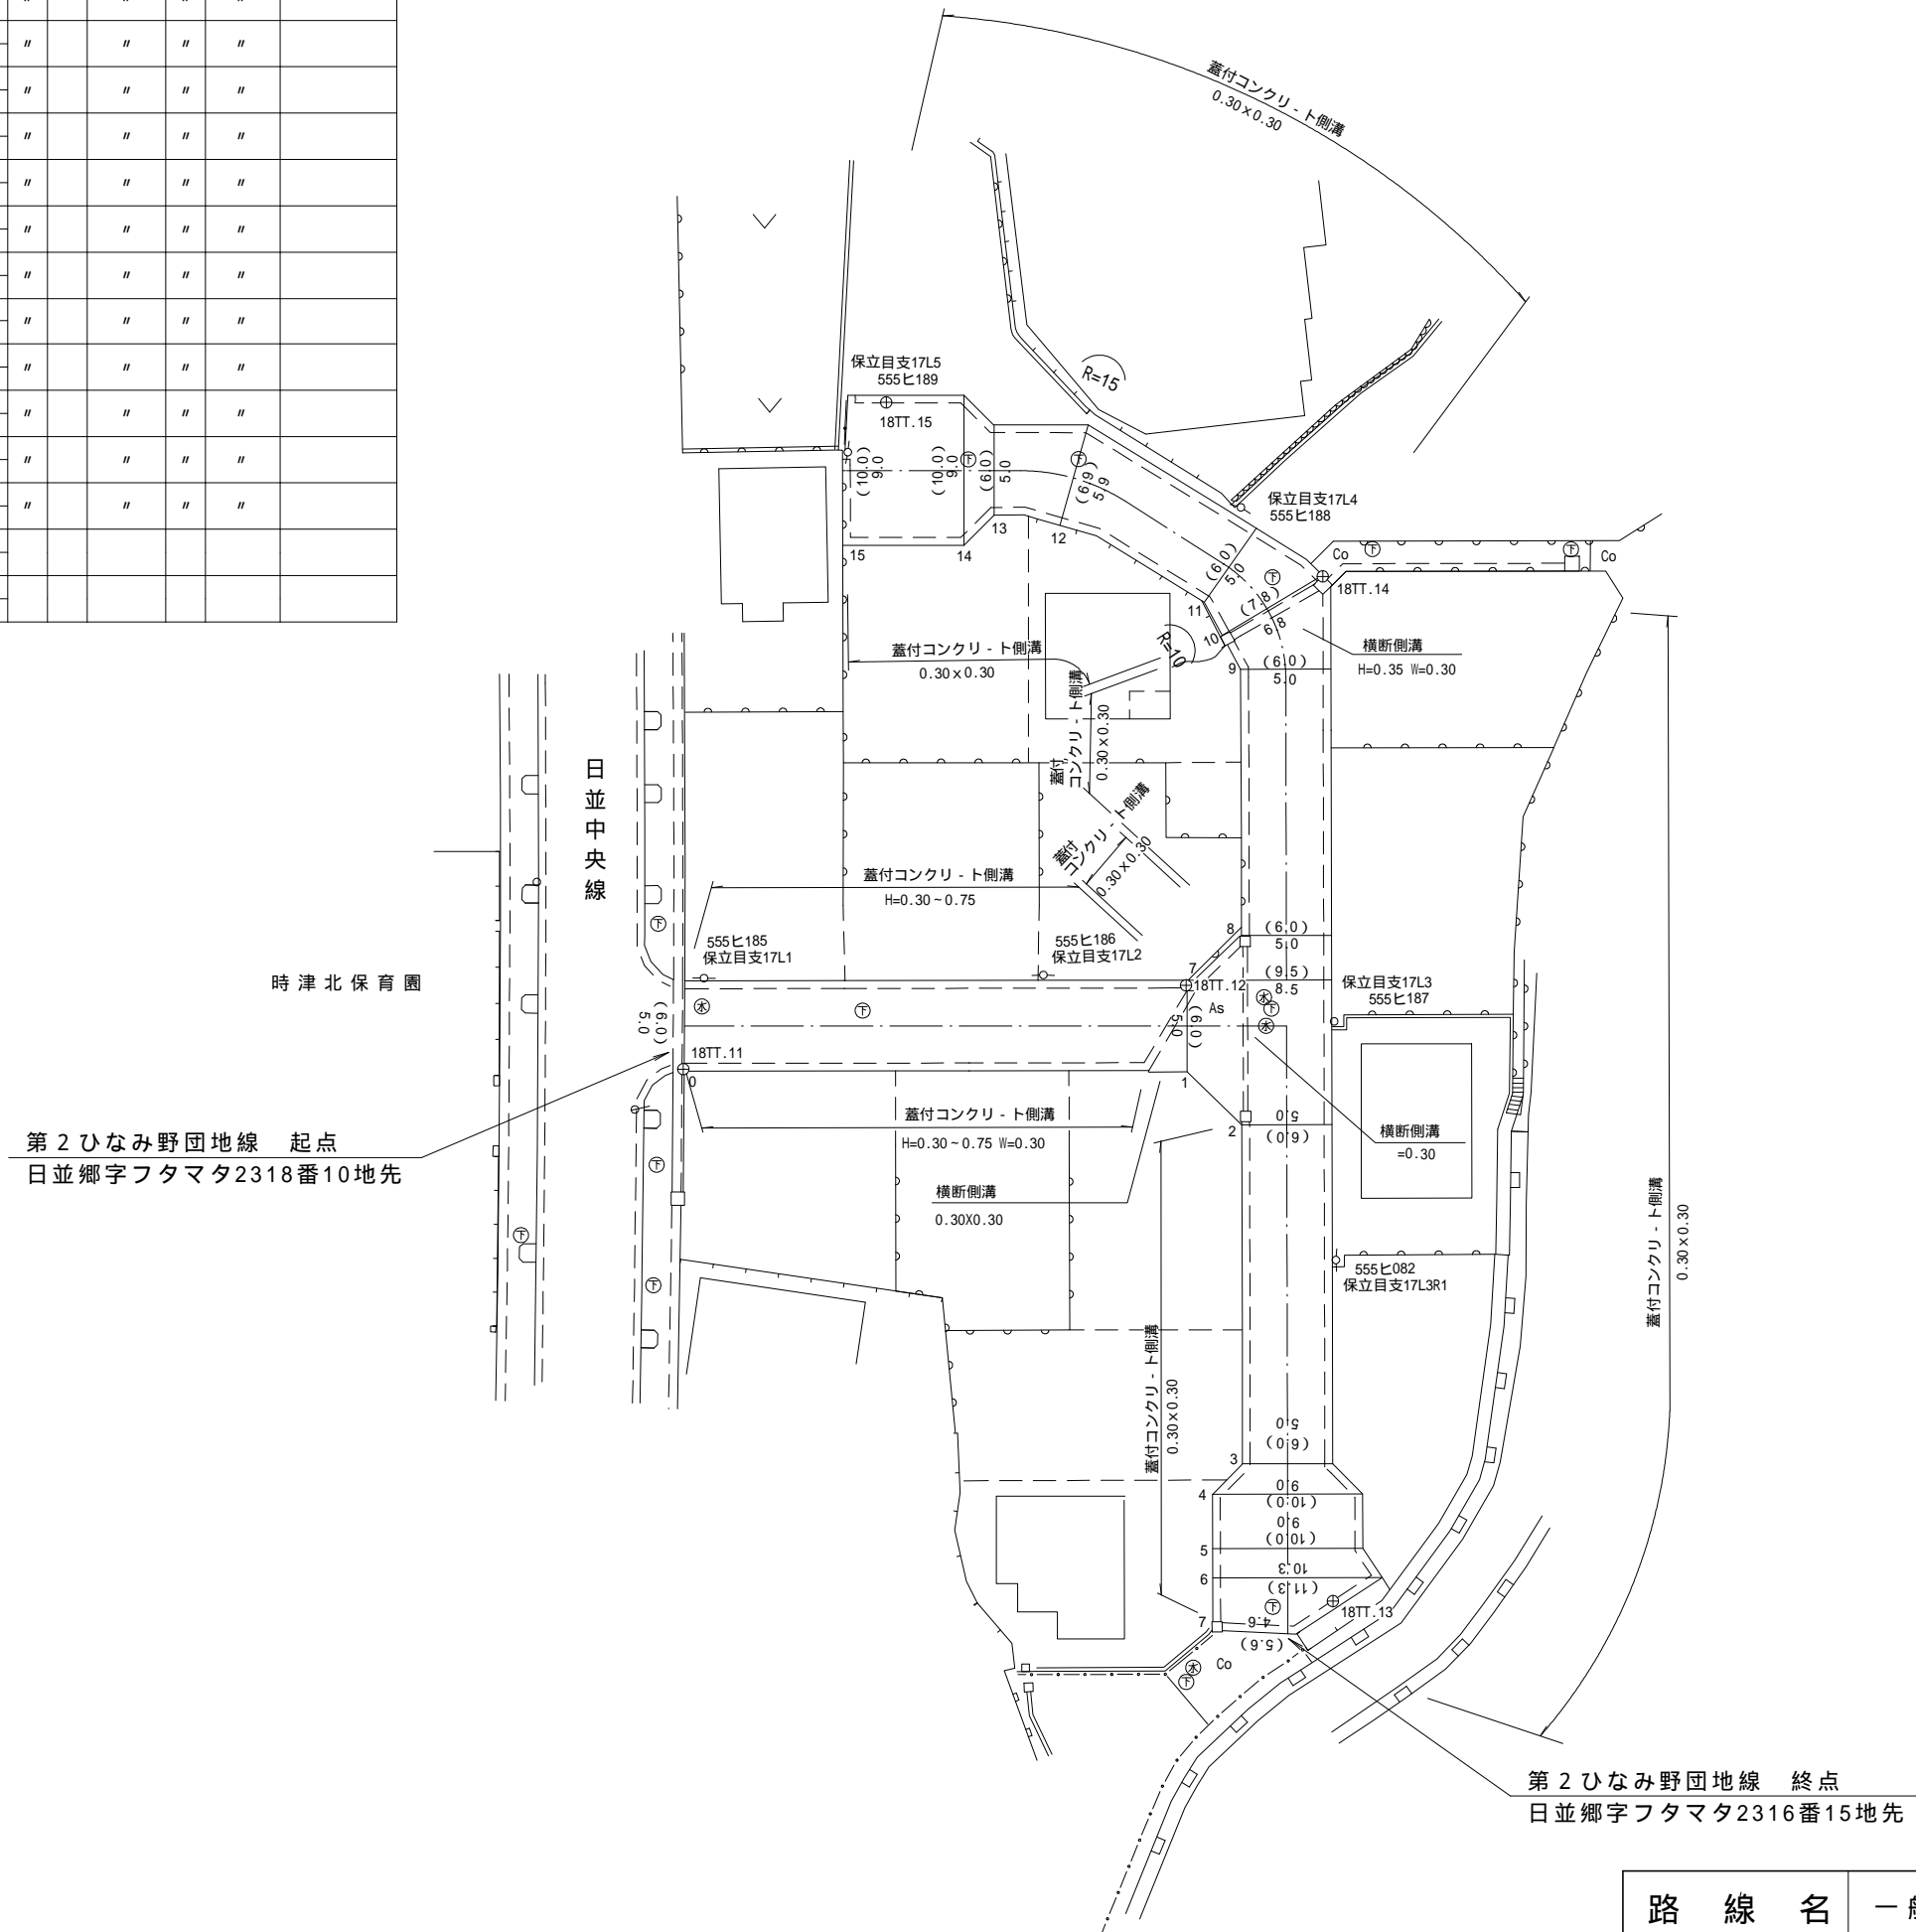

路線名	一般町道 第2ひなみ野団地線		
図面番号	1	縮尺	1 : 500
作成年月日	平成31年3月31日		
作成者	扇精光コンサルタンツ株式会社		
時津町役場			