


日並郷

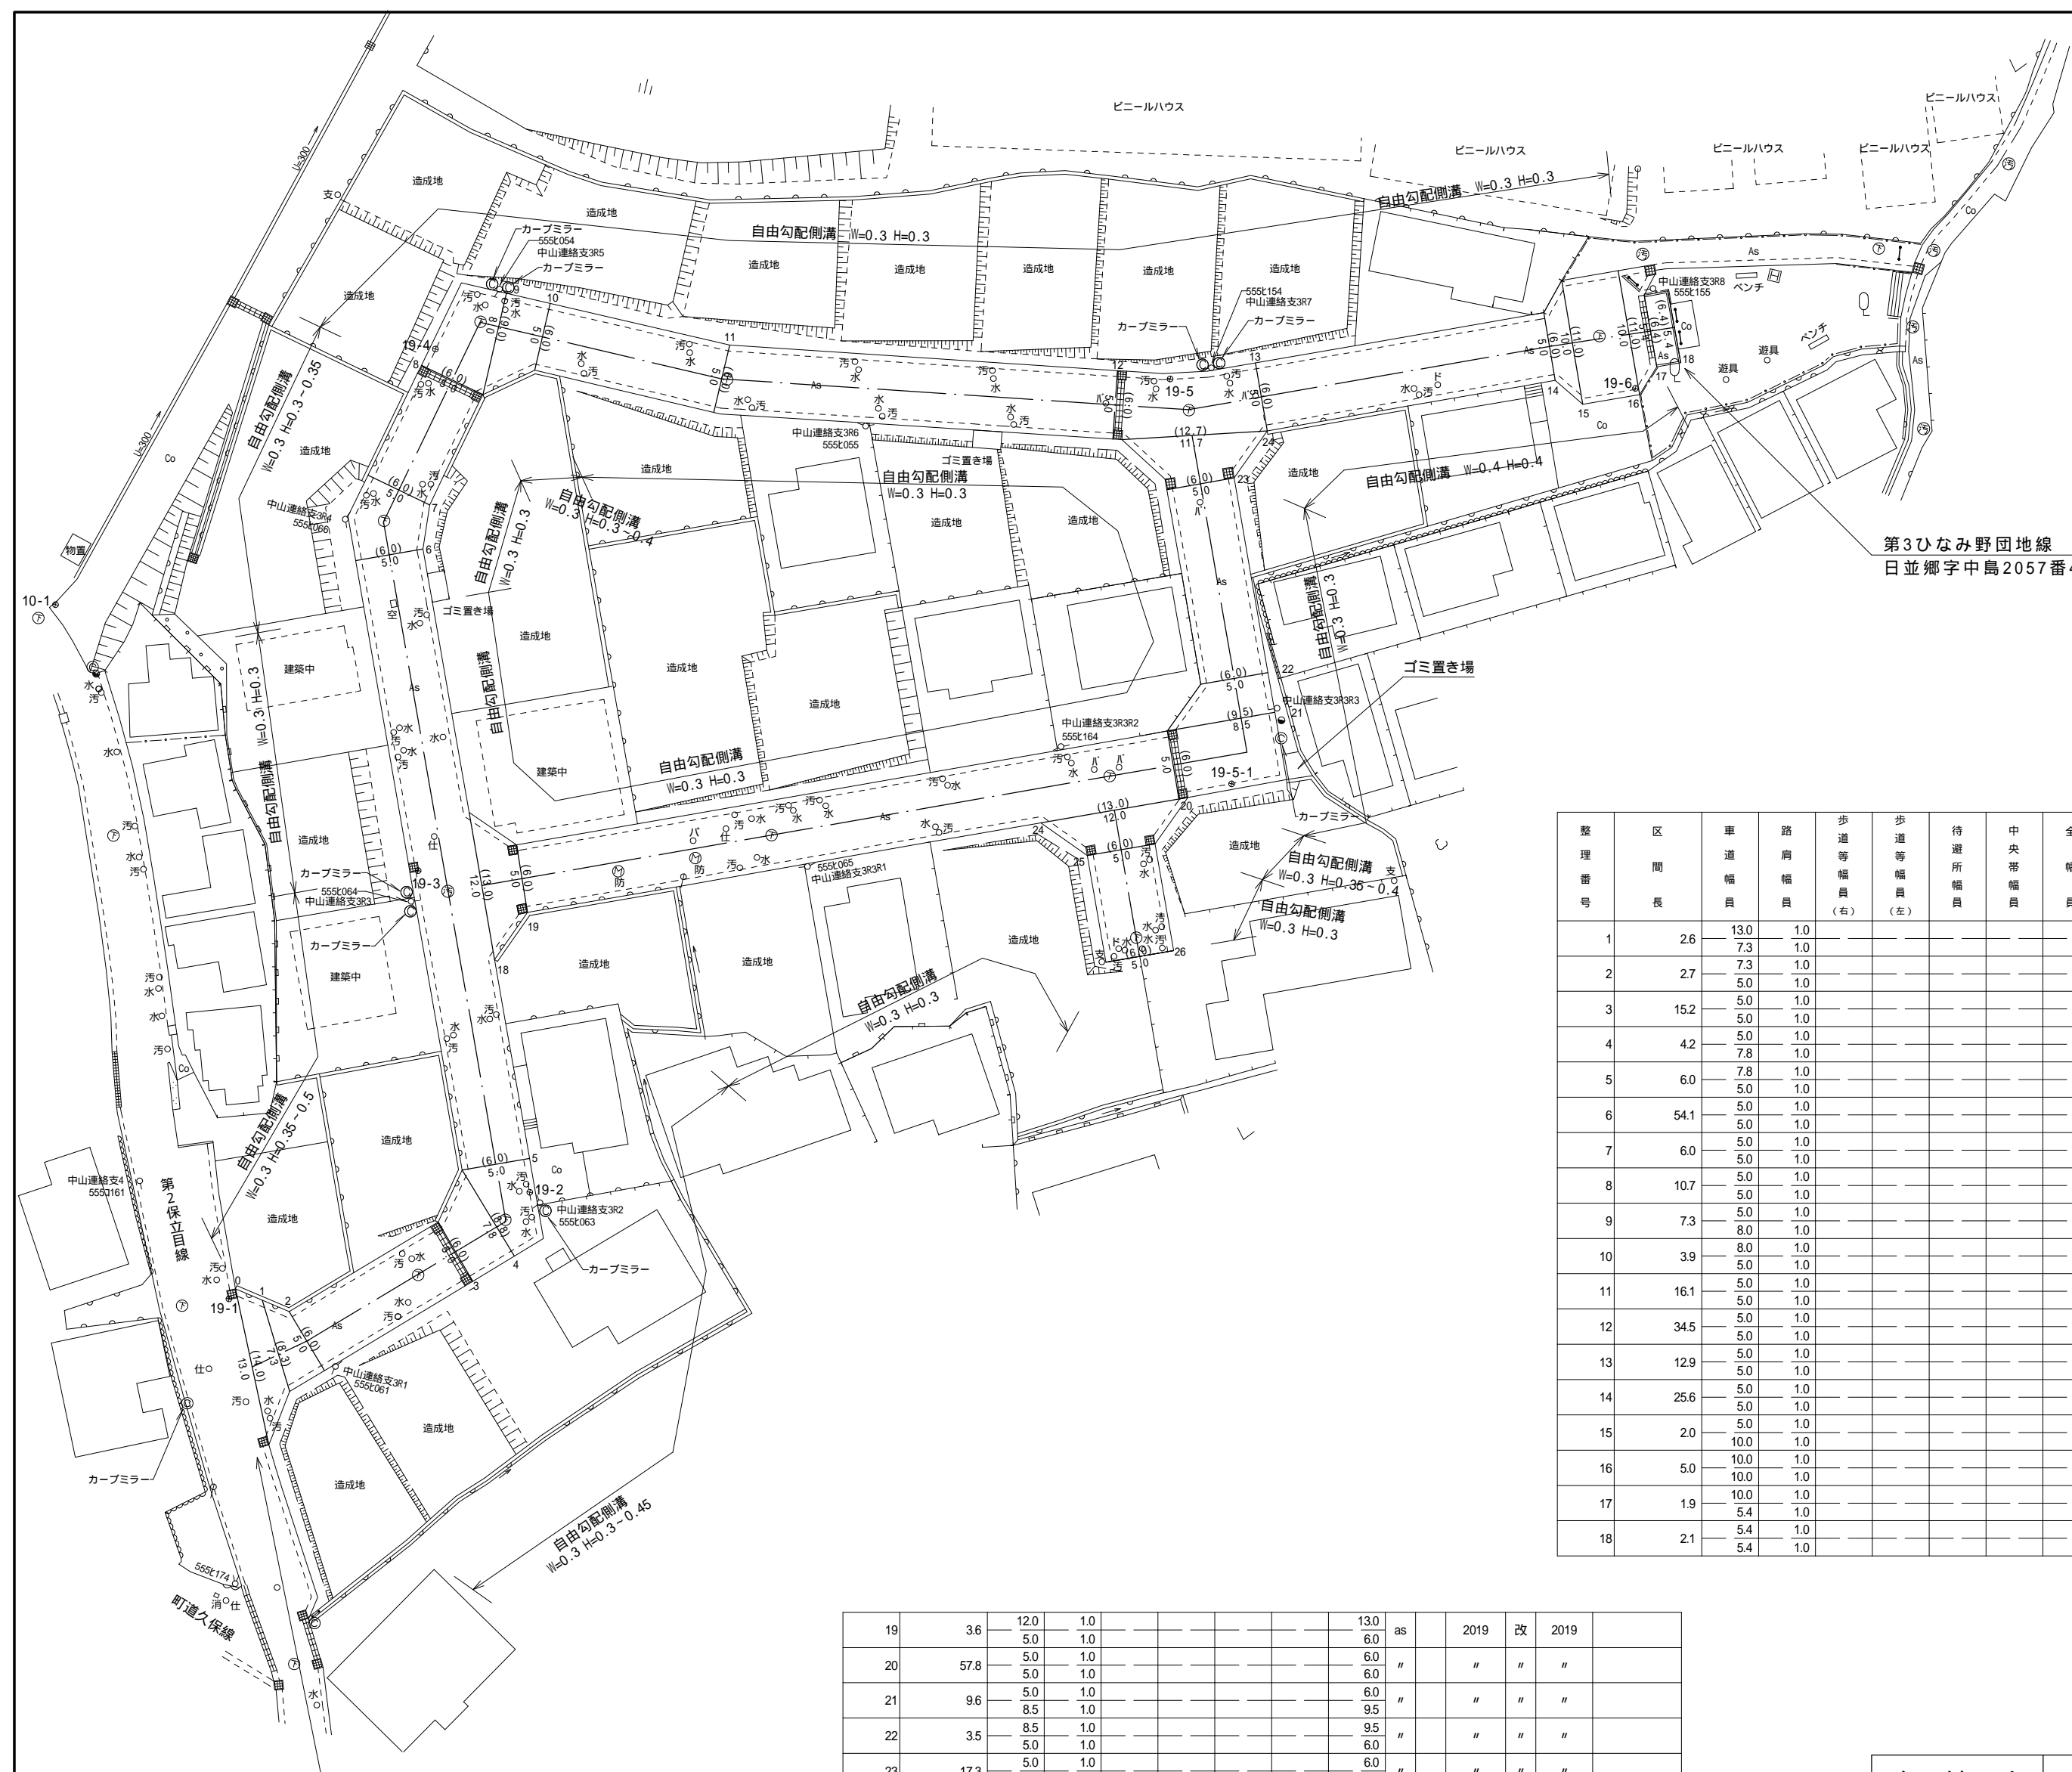

第3ひなみ野団地線 終点
日並郷字中島2057番48地先

第3ひなみ野団地線 起点
日並郷字中島2057番42地先

整理番号	区間長	車道幅員	路肩幅員	歩道等幅員(右)	歩道等幅員(左)	待避所幅員	中央帯幅員	全幅員	路面種別	設計C/B/R	舗装年度	改良未改良	改良年度	備考
1	2.6	13.0	1.0					14.0	as		2019	改	2019	
		7.3	1.0					8.3						
2	2.7	7.3	1.0					8.3						
		5.0	1.0					6.0						
3	15.2	5.0	1.0					6.0						
		5.0	1.0					6.0						
4	4.2	7.8	1.0					8.8						
		7.8	1.0					8.8						
5	6.0	5.0	1.0					6.0						
		5.0	1.0					6.0						
6	54.1	5.0	1.0					6.0						
		5.0	1.0					6.0						
7	6.0	5.0	1.0					6.0						
		5.0	1.0					6.0						
8	10.7	5.0	1.0					6.0						
		5.0	1.0					6.0						
9	7.3	5.0	1.0					6.0						
		8.0	1.0					9.0						
10	3.9	8.0	1.0					9.0						
		5.0	1.0					6.0						
11	16.1	5.0	1.0					6.0						
		5.0	1.0					6.0						
12	34.5	5.0	1.0					6.0						
		5.0	1.0					6.0						
13	12.9	5.0	1.0					6.0						
		5.0	1.0					6.0						
14	25.6	5.0	1.0					6.0						
		5.0	1.0					6.0						
15	2.0	5.0	1.0					6.0						
		10.0	1.0					11.0						
16	5.0	10.0	1.0					11.0						
		10.0	1.0					11.0						
17	1.9	10.0	1.0					11.0						
		5.4	1.0					6.4						
18	2.1	5.4	1.0					6.4						
		5.4	1.0					6.4						

19	3.6	12.0	1.0					13.0	as		2019	改	2019	
		5.0	1.0					6.0						
20	57.8	5.0	1.0					6.0						
		5.0	1.0					6.0						
21	9.6	5.0	1.0					6.0						
		8.5	1.0					9.5						
22	3.5	8.5	1.0					9.5						
		5.0	1.0					6.0						
23	17.3	5.0	1.0					6.0						
		5.0	1.0					6.0						
24	4.3	5.0	1.0					6.0						
		11.7	1.0					12.7						
25	3.5	12.0	1.0					13.0						
		5.0	1.0					6.0						
26	9.5	5.0	1.0					6.0						
		5.0	1.0					6.0						
計	321.9													

路線名	一般町道 第3ひなみ野団地線		
図面番号	1	縮尺	1:500
作成年月日	令和2年3月31日		
作成者	扇精光コンサルタンツ株式会社		
時津町役場			