


整理番号	区間長	車道幅員	路肩幅員	歩道等幅員(右)	歩道等幅員(左)	待避所幅員	中央帯幅員	全幅員	路面種別	設計C B R	舗装年度	改良未改良	改良年度	備考
1	2.9	6.4	1.0					7.4	as			未		
		2.4	1.0					3.4						
2	16.3	2.4	1.0					3.4	"			"		
		2.6	1.0					3.6						
3	3.6	2.6	1.0					3.6	"			"		
		2.9	1.0					3.9						
4	7.4	2.9	1.0					3.9	"			"		
		2.6	1.0					3.6						
5	13.3	2.6	1.0					3.6	"			"		
		3.7	1.0					4.7						
6	13.9	2.8	1.0					3.8	"			"		
		2.9	1.0					3.9						
7	6.1	2.9	1.0					3.9	"			"		
		2.9	1.0					3.9						
8	2.2	2.9	1.0					3.9	"			"		
		2.6	1.0					3.6						
9	1.2	2.6	1.0					3.6	"			"		
		3.5	1.0					4.5						
10	6.3	3.5	1.0					4.5	"			"		
		2.3	1.0					3.3						
11	18.6	1.8	1.0					2.8	"			"		
		1.8	1.0					2.8						
12	7.0	1.8	1.0					2.8	"			"		
		2.2	1.0					3.2						
13	17.8	2.2	1.0					3.2	"			"		
		2.0	1.0					3.0						
14	13.1	2.0	1.0					3.0	"			"		
		1.7	1.0					2.7						
15	21.7	1.7	1.0					2.7	"			"		
		2.2	1.0					3.2						
16	32.9	2.2	1.0					3.2	"			"		
		2.0	1.0					3.0						
17	3.4	2.0	1.0					3.0	"	2021	改	2021		
		2.8	1.0					3.8						
18	4.9	5.2	1.0					6.2	"			"		
		5.2	1.0					6.2						
19	7.9	5.2	1.0					6.2	"			"		
		5.9	1.0					6.9						
20	7.9	5.9	1.0					6.9	"			"		
		4.3	1.0					5.3						
21	4.0	4.3	1.0					5.3	"			"		
		5.4	1.0					6.4						
22	0.7	9.8	1.0					10.8	"			"		
		9.3	1.0					10.3						
23	3.0	9.3	1.0					10.3	"			"		清水橋 L=3.0 W=7.2-10.3
		6.2	1.0					7.2						
計	216.1													

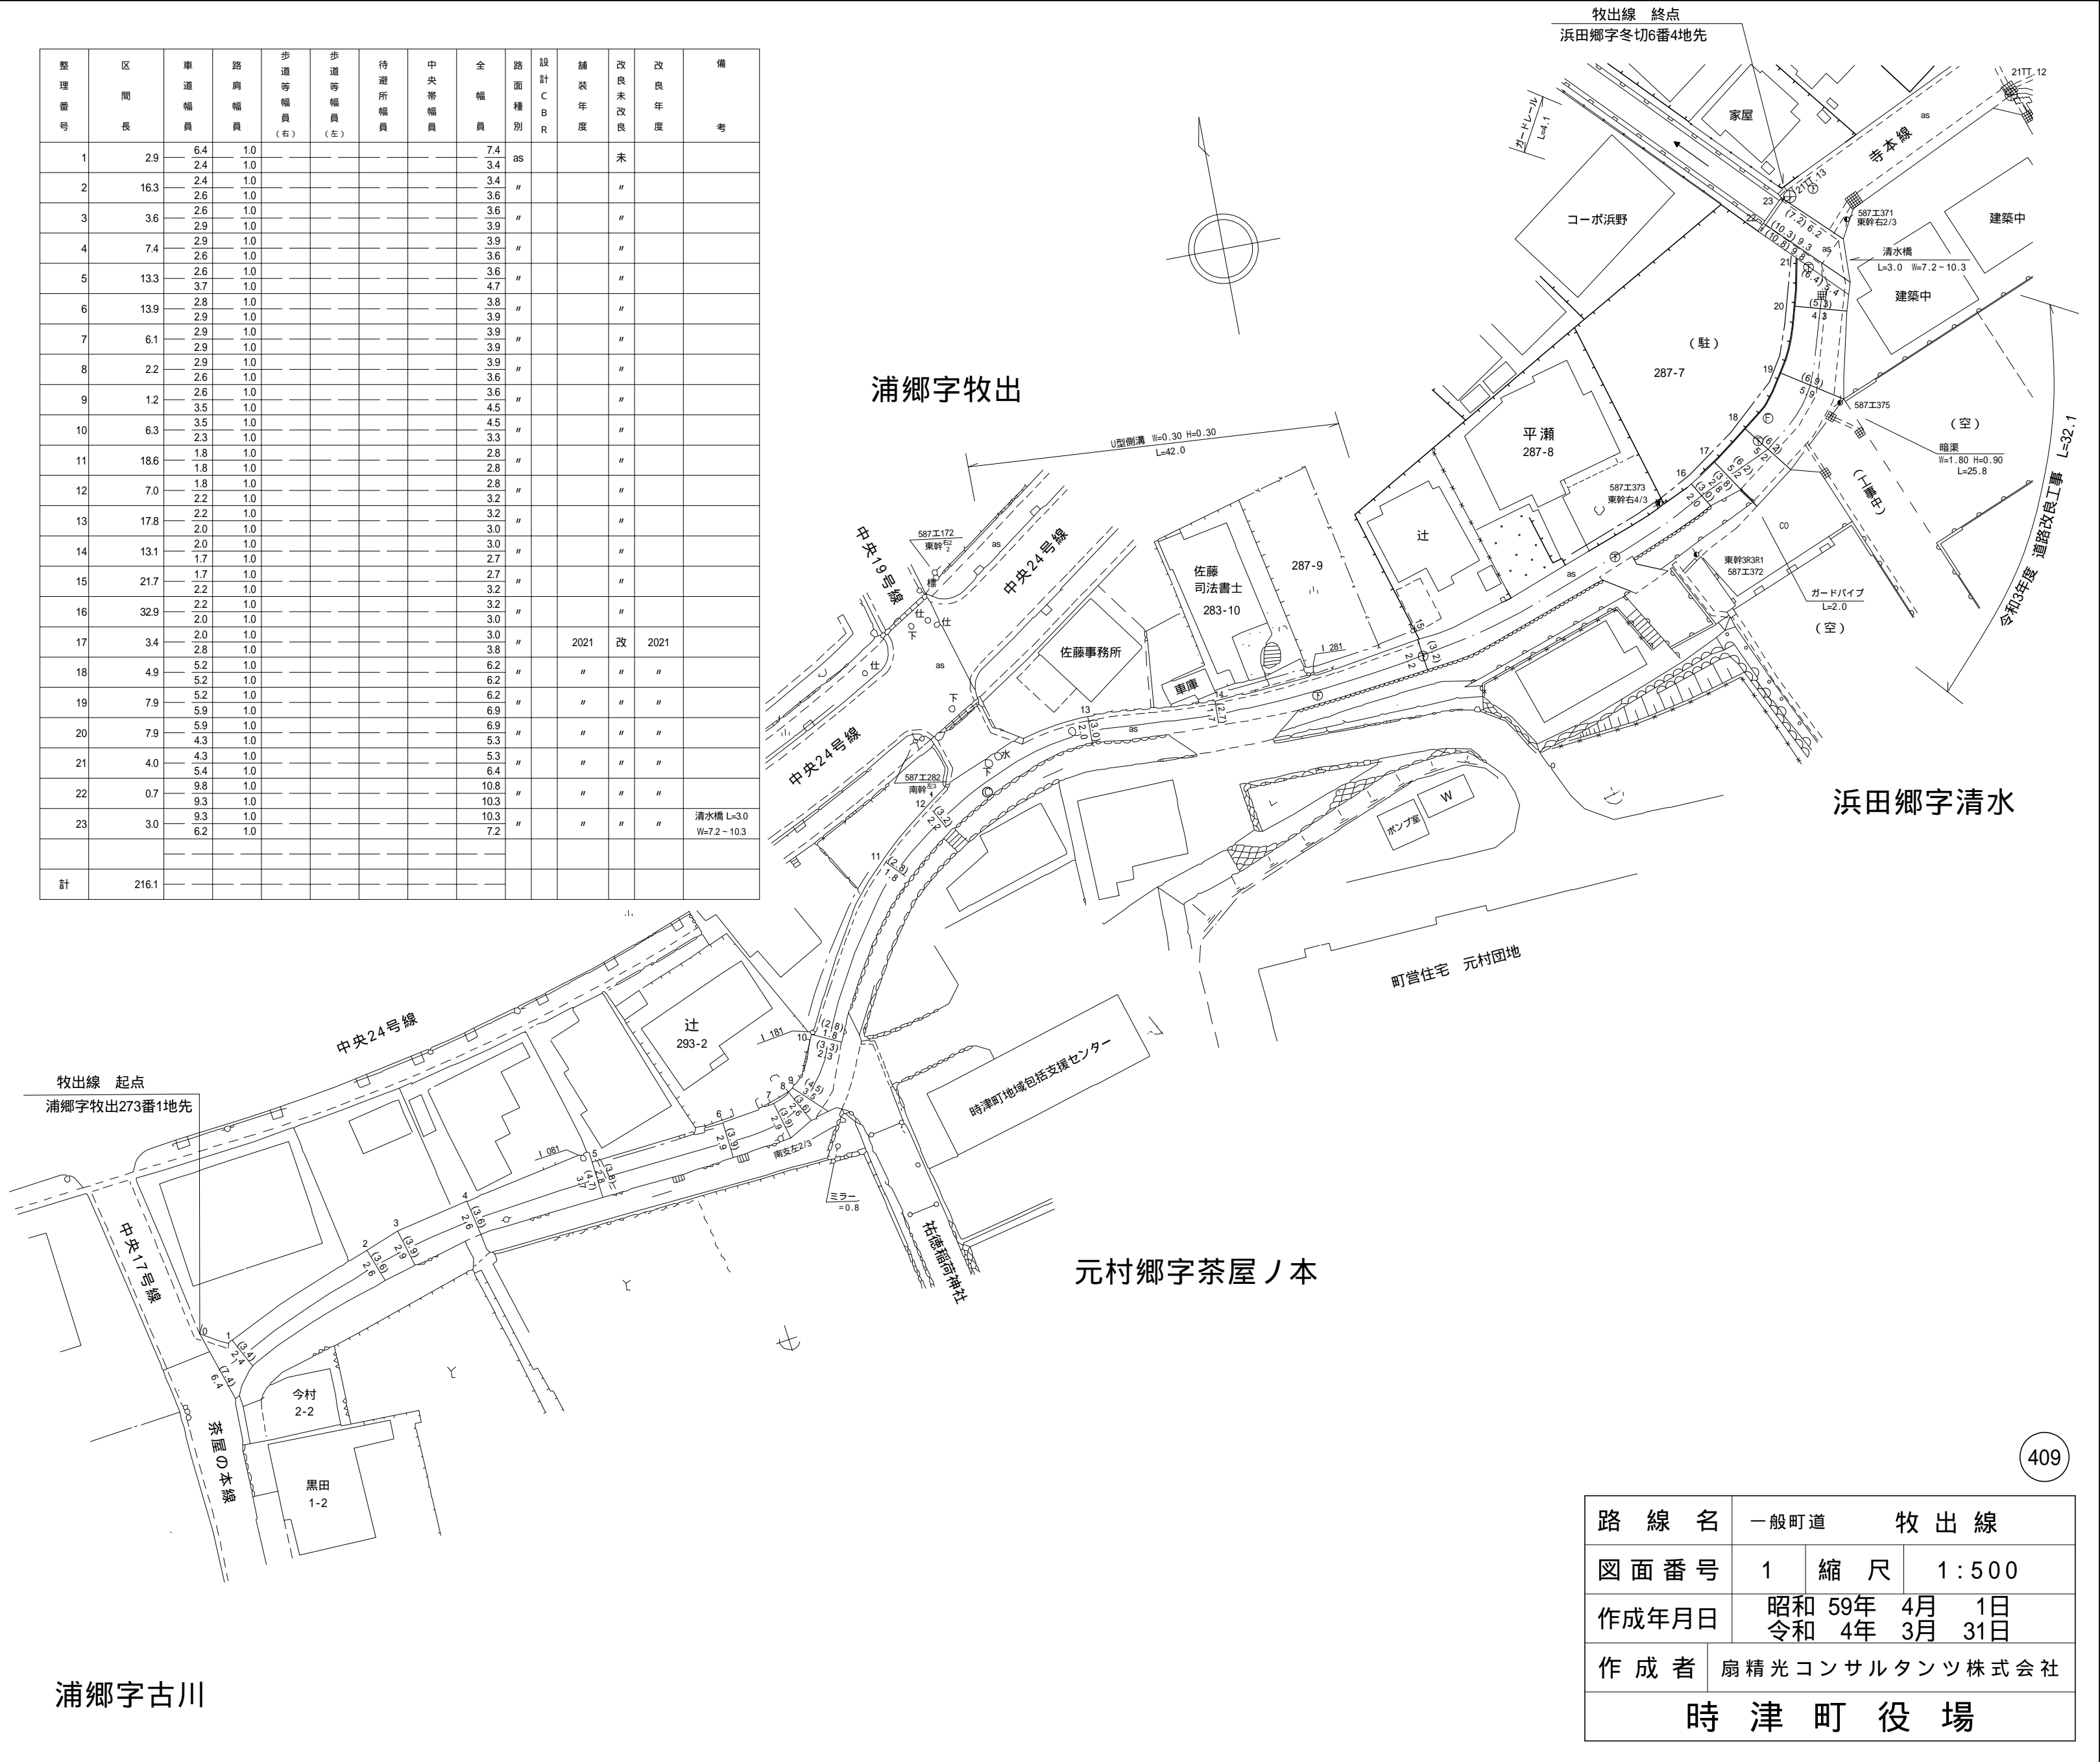

路線名	一般町道	牧出線
図面番号	1	縮尺 1:500
作成年月日	昭和 59年 4月 1日 令和 4年 3月 31日	
作成者	扇精光コンサルタンツ株式会社	
時津町役場		