

整理番号	区間長	車道幅員	路肩幅員	歩道等幅員(右)	歩道等幅員(左)	待避所幅員	中央帯幅員	全幅員	路面種別	設計C B R	舗装年度	改良未改良	改良年度	備考
1	10.0	3.5	1.0					4.5	Co			未		
		2.3	1.0					3.3						
2	8.5	2.3	1.0					3.3	"			"		
		1.7	1.0					2.7						
3	4.5	2.0	1.0					3.0	as			"		
		2.1	1.0					3.1						
4	3.6	2.1	1.0					3.1	"			"		
		2.3	1.0					3.3						
5	6.6	2.3	1.0					3.3	"			"		
		2.4	1.0					3.4						
6	3.0	2.4	1.0					3.4	"			"		
		2.2	1.0					3.2						
7	3.6	2.2	1.0					3.2	"			"		
		2.3	1.0					3.3						
8	4.6	2.3	1.0					3.3	"			"		
		2.4	1.0					3.4						
9	4.9	2.0	1.0					3.0	Co			"		
		2.7	1.0					3.7						
10	4.6	2.3	1.0					3.3	"			"		
		1.6	1.0					2.6						
11	2.8	1.9	1.0					2.9	"			"		
		1.9	1.0					2.9						
12	8.3	1.9	1.0					2.9	"			"		
		1.8	1.0					2.8						
13	5.7	1.4	1.0					2.4	"			"		
		1.3	1.0					2.3						
14	4.9	1.3	1.0					2.3	"			"		
		2.0	1.0					3.0						
15	9.4	2.0	1.0					3.0	"			"		
		1.6	1.0					2.6						
16	8.0	1.6	1.0					2.6	"			"		
		3.4	1.0					4.4						
17	3.1	3.4	1.0					4.4	"			"		
		4.3	1.0					5.3						
18	3.6	4.3	1.0					5.3	"			"		
		2.0	1.0					3.0						
19	1.5	2.0	1.0					3.0	"			"		
		2.2	1.0					3.2						
20	8.0	2.2	1.0					3.2	"			"		
		2.3	1.0					3.3						
21	2.0	2.3	1.0					3.3	"			"		
		3.2	1.0					4.2						
22	2.3	3.2	1.0					4.2	"			"		
		2.0	1.0					3.0						
23	4.4	2.0	1.0					3.0	"			"		
		2.6	1.0					3.6						

整理番号	区間長	車道幅員	路肩幅員	歩道等幅員(右)	歩道等幅員(左)	待避所幅員	中央帯幅員	全幅員	路面種別	設計C B R	舗装年度	改良未改良	改良年度	備考
24	3.3	2.6	1.0					3.6	Co			未		
		2.0	1.0					3.0						
25	4.7	2.0	1.0					3.0	"			"		
		2.0	1.0					3.0						
26	3.2	2.0	1.0					3.0	"			"		
		2.7	1.0					3.7						
27	2.1	2.7	1.0					3.7	"			"		
		2.2	1.0					3.2						
28	10.7	2.2	1.0					3.2	"			"		
		2.2	1.0					3.2						
29	3.2	2.2	1.0					3.2	"			"		
		1.9	1.0					2.9						
30	5.4	1.9	1.0					2.9	"			"		
		2.1	1.0					3.1						
計	150.5													



野田郷字矢次

丸尾線起点  
野田郷字丸尾 169-5



路線名	一般町道 丸尾線		
図面番号	1	縮尺	1:500
作成年月日	昭和 59年 4月 1日 令和 4年 3月 31日		
作成者	扇精光コンサルタンツ株式会社		
時津町役場			

整理番号	区間長	車道幅員	路肩幅員	歩道等幅員(右)	歩道等幅員(左)	待避所幅員	中央帯幅員	全幅員	路面種別	設計C B R	舗装年度	改良未改良	改良年度	備考
1	1.8	5.8 3.0	1.0 1.0					6.8 4.0	as		1984	改	2021	
2	1.9	3.0 3.0	1.0 1.0					4.0 4.0	"		"	未		
3	11.0	3.0 3.0	1.0 1.0					4.0 4.0	"		"	"		
4	18.3	2.5 2.5	1.0 1.0					3.5 3.5	"		"	"		
5	16.9	3.0 3.0	1.0 1.0					4.0 4.0	"		"	"		
6	6.2	3.0 6.0	1.0 1.0					4.0 7.0	"		"	"		
計	56.1													

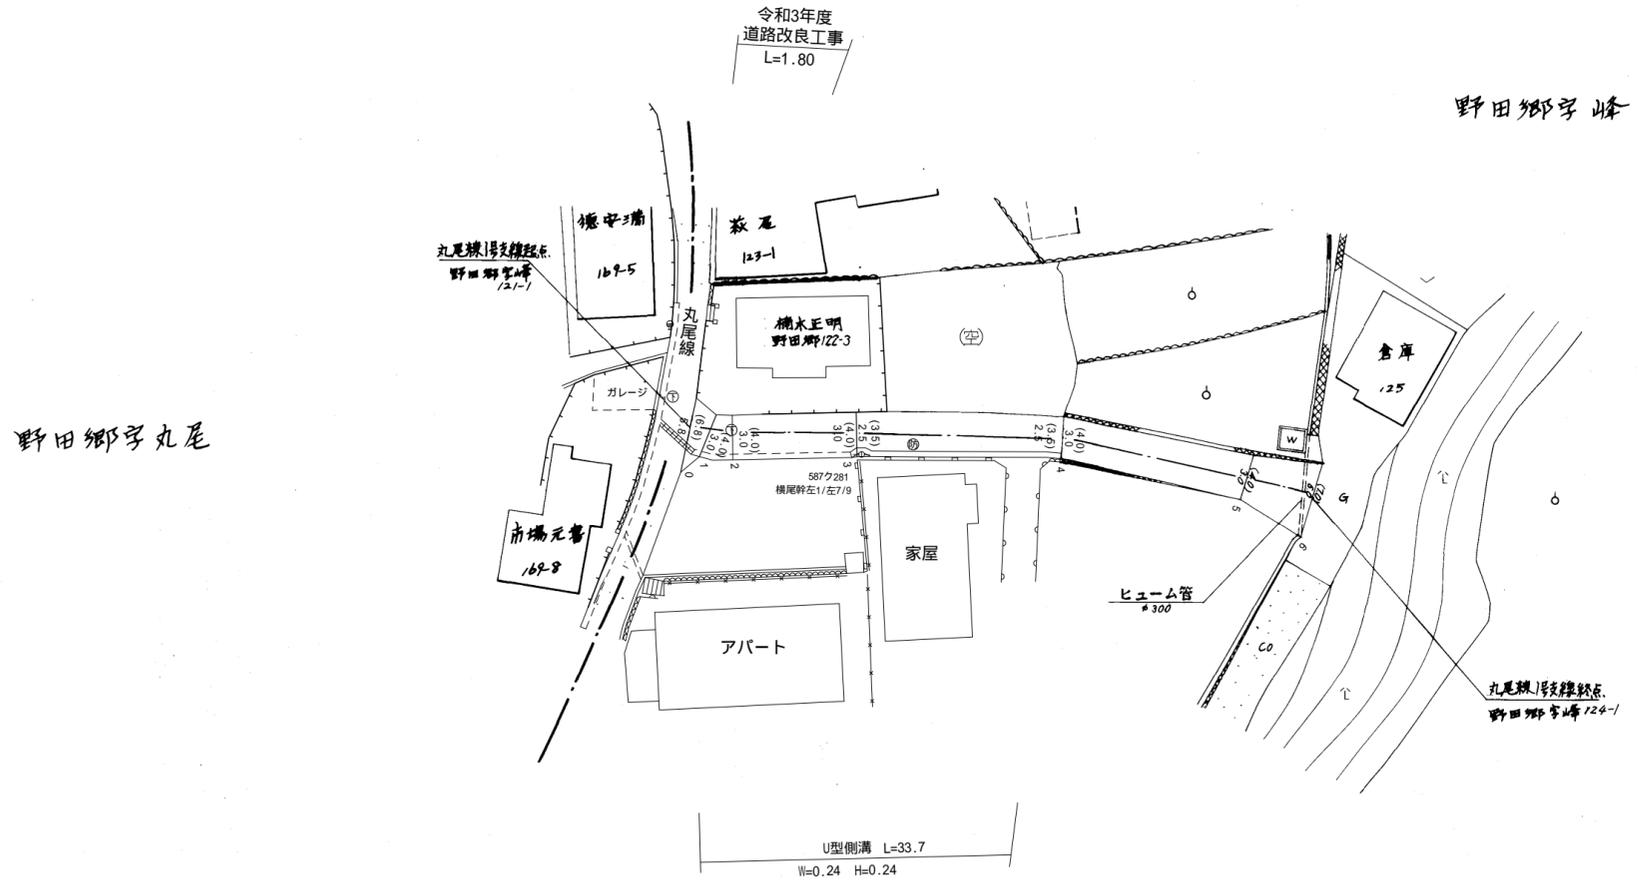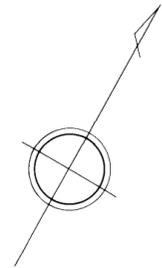

路線名	一般町道 丸尾線		
図面番号	2	縮尺	1:500
作成年月日	昭和 59年 4月 1日 令和 4年 3月 31日		
作成者	扇精光コンサルタンツ株式会社		
時津町役場			