



整理番号	区間長	車道幅員	路肩幅員	歩道等幅員(右)	歩道等幅員(左)	待避所幅員	中央帯幅員	全幅員	路面種別	設計C B R	舗装年度	改良未改良	改良年度	備考
1	0.6	5.0 4.5	1.0 1.0					6.0 5.5	as			未		
2	11.5	4.5 3.5	1.0 1.0					5.5 4.5	"			"		
3	11.3	3.0 3.0	1.0 1.0					4.0 4.0	"			"		水道橋K L=11.30 W=4.0
4	4.9	3.4 4.5	1.0 1.0					4.4 5.5	"			"		
5	2.6	4.5 4.3	1.0 1.0					5.5 5.3	"			"		
6	12.2	4.3 4.3	1.0 1.0					5.3 5.3	"			"		
7	3.5	4.3 4.5	1.0 4.7					5.3 9.2	"	2022	改	2022		
8	5.4	4.5 4.6	4.7 5.3					9.2 9.9	"		"	"	"	
9	15.6	4.6 5.3	5.3 4.1					9.9 9.4	"		"	"	"	
10	9.6	5.3 6.6	4.1 3.3					9.4 9.9	"		"	"	"	
11	1.0	6.6 6.7	3.3 1.0					9.9 7.7	"		"	"	"	
12	9.7	6.7 5.1	1.0 1.0					7.7 6.1	"		"	"	"	
13	10.4	5.1 7.5	1.0 1.0					6.1 8.5	"		"	"	"	
14	11.6	7.5 5.6	1.0 1.0					8.5 6.6	"		"	"	"	

整理番号	区間長	車道幅員	路肩幅員	歩道等幅員(右)	歩道等幅員(左)	待避所幅員	中央帯幅員	全幅員	路面種別	設計C B R	舗装年度	改良未改良	改良年度	備考
15	6.4	5.2 6.0	1.0 1.0					6.2 7.0	as			未		
16	10.6	6.0 5.5	1.0 1.0					7.0 6.5	"			"		
17	10.1	5.5 2.8	1.0 1.0					6.5 3.8	"			"		
18	16.3	2.8 3.6	1.0 1.0					3.8 4.6	"			"		
19	5.8	3.6 3.3	1.0 1.0					4.6 4.3	"			"		
20	12.7	3.3 3.0	1.0 1.0					4.3 4.0	"			"		
21	3.5	3.0 2.6	1.0 1.0					4.0 3.6	"			"		
22	28.9	2.6 2.8	1.0 1.0					3.6 3.8	"			"		
計	204.2													

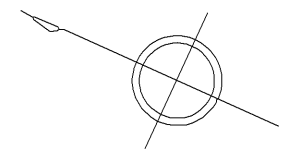


元村郷

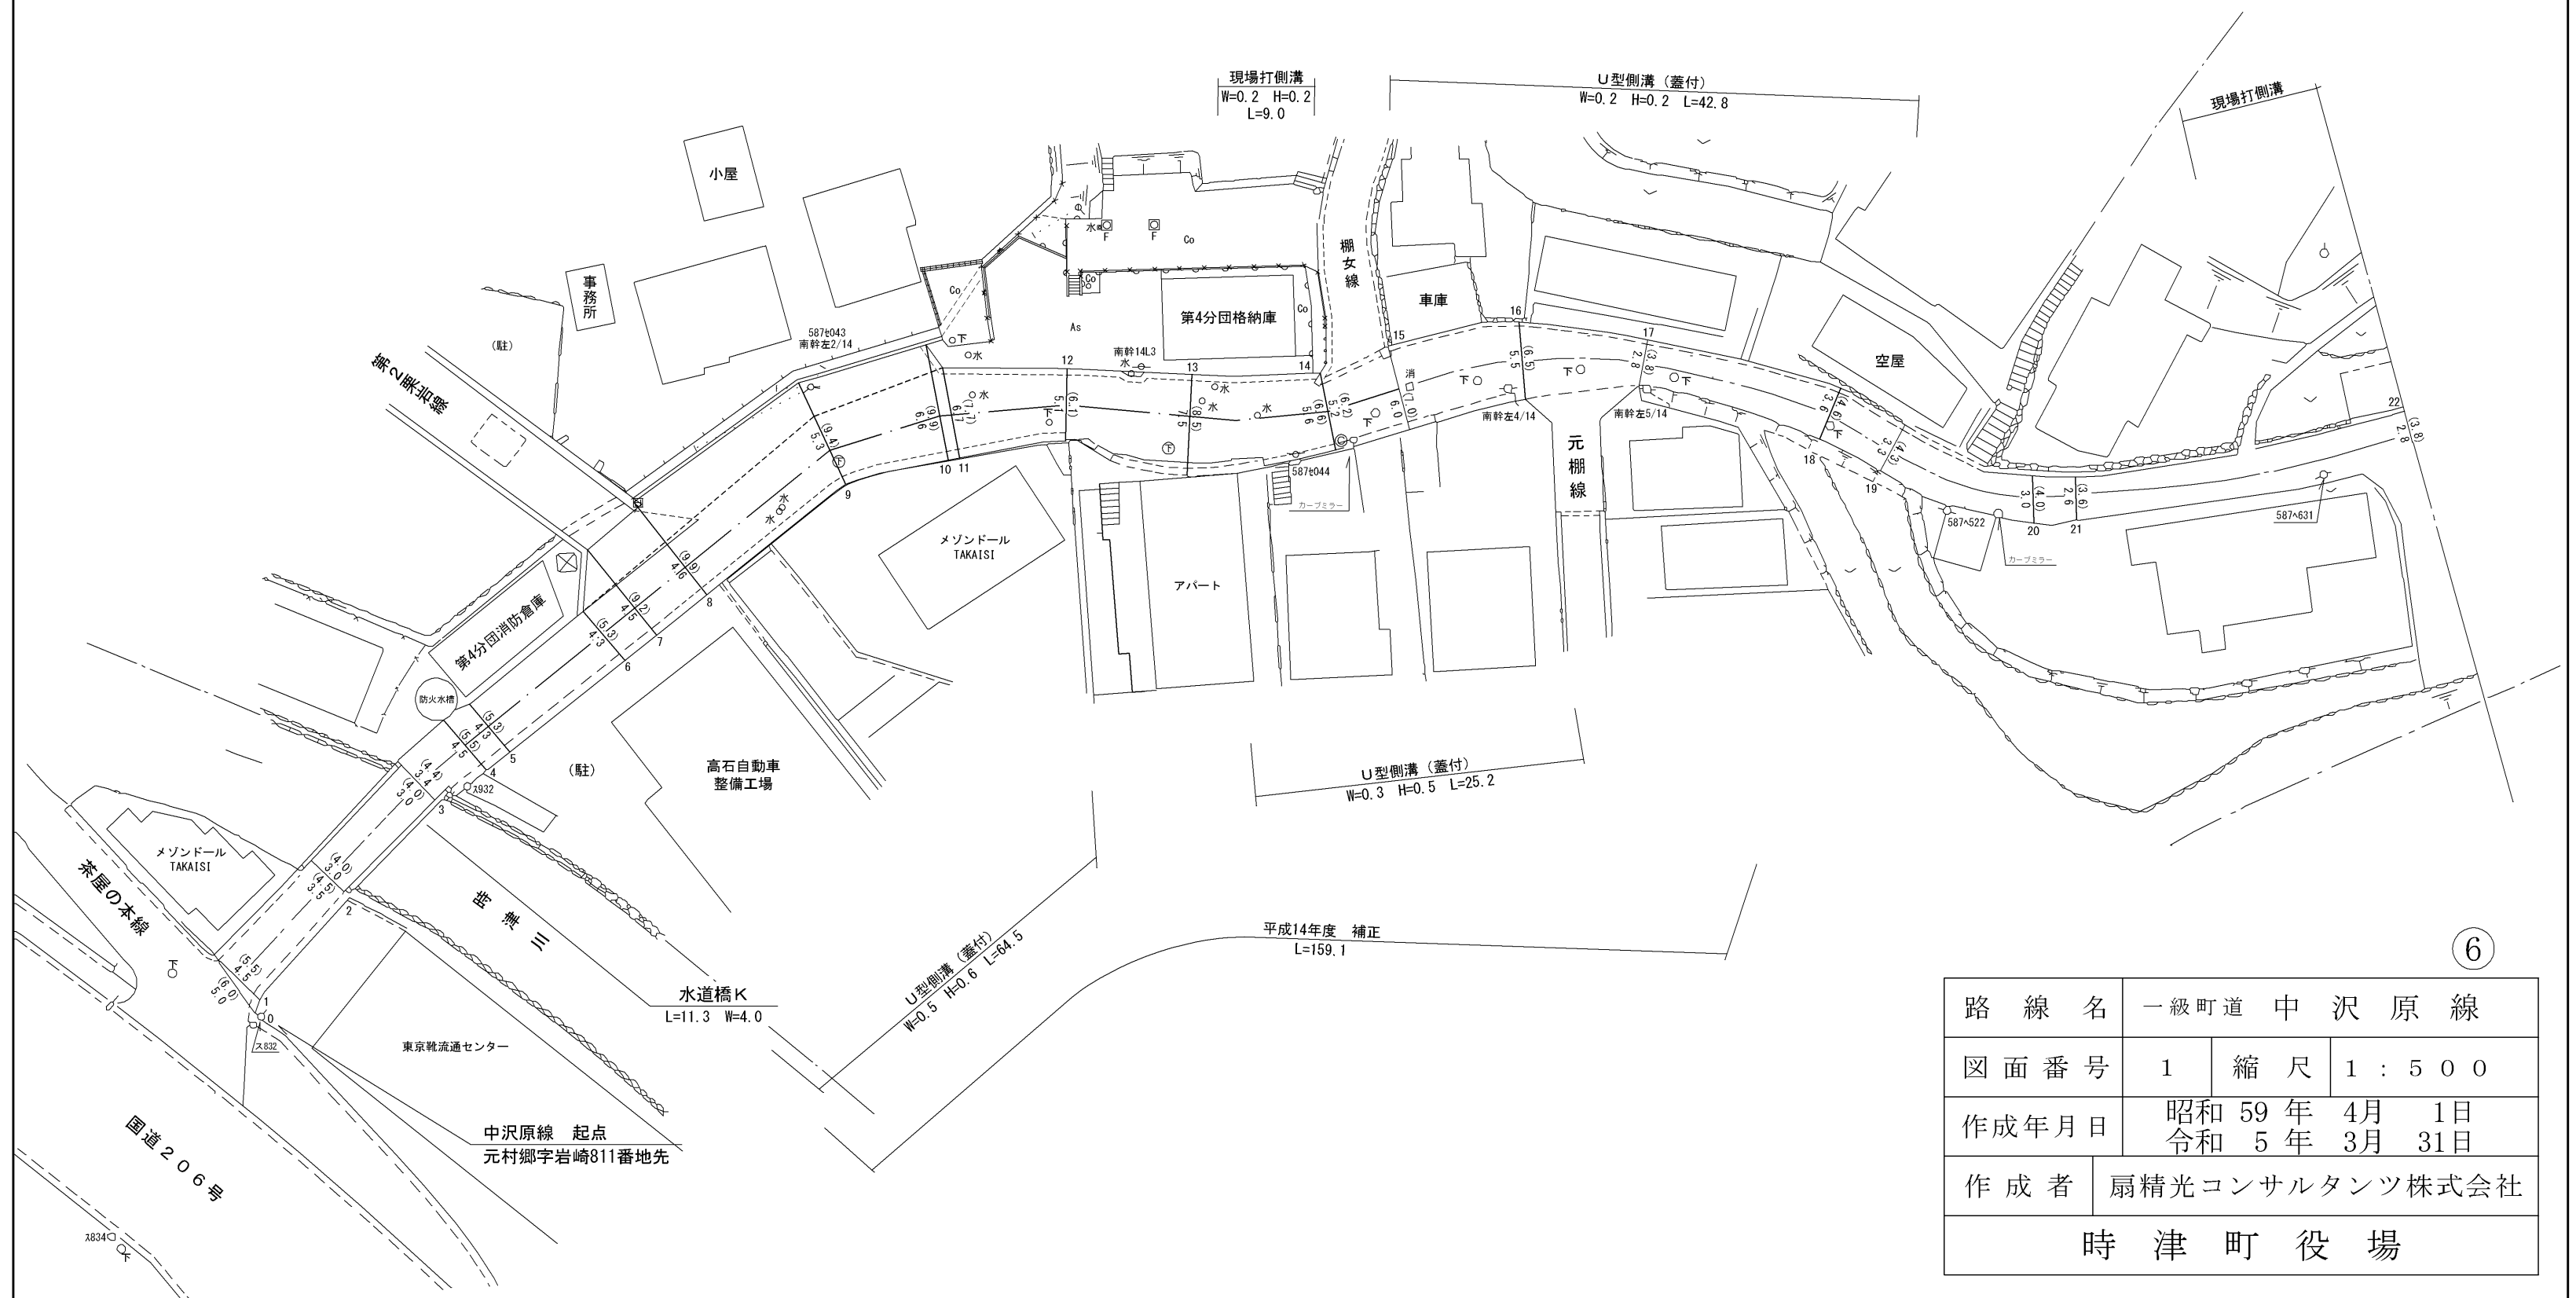

路線名	一級町道 中沢原線		
図面番号	1	縮尺	1 : 500
作成年月日	昭和 59 年 4 月 1 日 令和 5 年 3 月 31 日		
作成者	扇精光コンサルタンツ株式会社		
時津町役場			

整理番号	区間長	車道巾員	路肩巾員	歩道巾員	待避所巾員	分離帯巾員	全巾員	路面種別	設計C/B/R	舗装年度	改良年度	備考
1	16.5	2.8 3.1	1.0 1.0				3.8 4.1	25				
2	0.7	2.3 5.2	1.0 1.0				4.3 6.2	"				
3	39.3	5.2 5.0	1.0 1.0				6.2 6.0	"				
4	11.5	5.0 5.1	1.0 1.0				6.0 6.1	"				
5	2.8	5.1 5.3	1.0 1.0				6.1 6.3	"				
6	1.1	5.2 5.1	1.0 1.0				6.3 6.1	"				
7	32.4	5.1 5.3	1.0 1.0				6.1 6.3	"				
8	26.8	5.2 4.8	1.0 1.0				4.3 5.0	"				
9	22.0	4.8 5.2	1.0 1.0				5.8 6.0	"				
10	5.0	5.2 5.0	1.0 1.0				6.0 6.1	"				
11	6.2	7.1 3.2	1.0 1.0				8.1 6.0	"				
12	7.9	4.6 3.3	1.0 1.0				5.6 4.3	"				
13	5.8	3.3 3.2	1.0 1.0				4.3 6.0	"				
14	13.3	5.0 3.2	1.0 1.0				4.0 4.2	"				
15	13.5	3.2 2.2	1.0 1.0				4.2 3.3	"				
計	204.8											

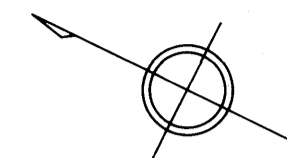


元村郷

字中沢原

字棚女


字樋ノ平

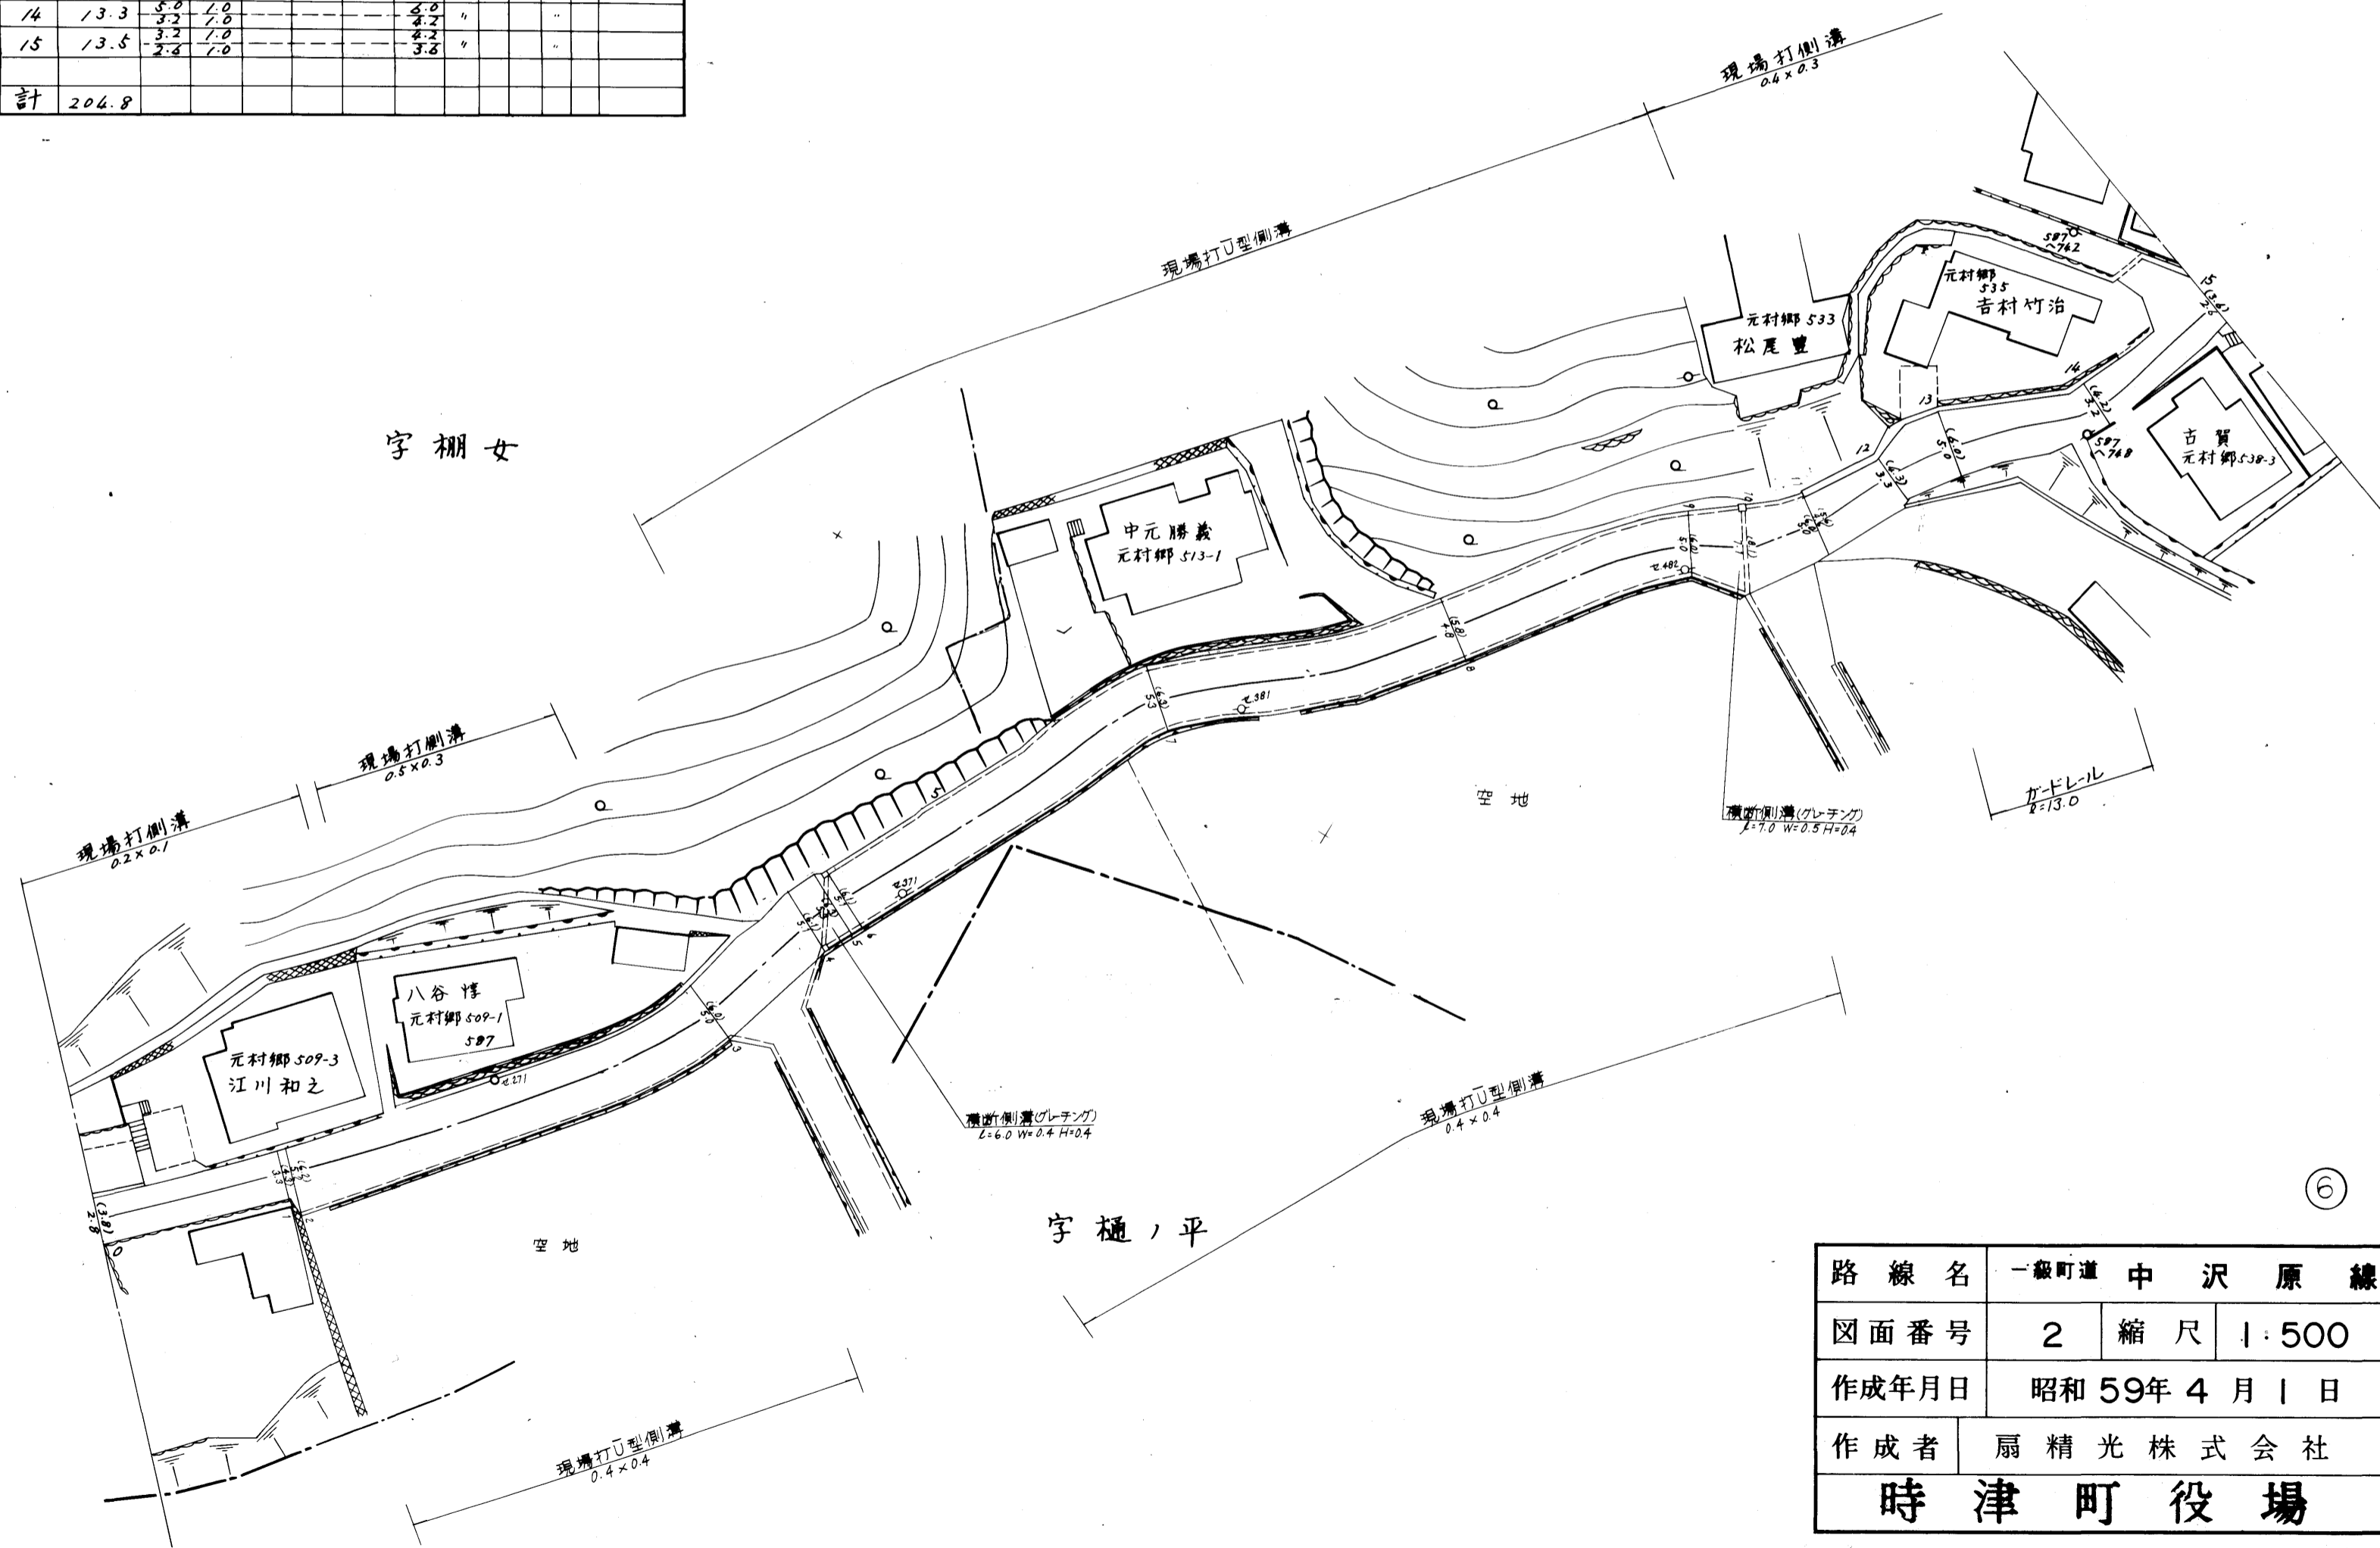

⑥



路線名	一般町道 中沢原線		
図面番号	2	縮尺	1:500
作成年月日	昭和59年4月1日		
作成者	扇精光株式会社		
時津町役場			

整理番号	区間長	車道巾員	路肩巾員	歩道巾員	待避所巾員	分離帯巾員	全巾員	路面種別	設計CBR	舗装年度	改良未改良	改良年度	備考
1	15.0	2.4	1.0				3.4	25			未		
2	15.3	2.2	1.0				3.2	"			"		
3	13.5	2.7	1.0				3.7	"			"		
4	13.2	2.9	1.0				3.9	"			"		
5	10.1	3.5	1.0				4.5	"			"		
6	14.1	2.7	1.0				3.7	"			"		
7	5.7	2.8	1.0				3.8	"			"		
8	13.5	2.9	1.0				3.9	"			"		
9	26.2	2.9	1.0				3.9	"			"		
10	3.7	2.9	1.0				3.9	"			"		
11	4.5	2.5	1.0				3.5	"			"		
12	8.8	2.5	1.0				3.5	"			"		63年度補正
13	9.2	2.0	1.0				3.0	"			"		
14	5.1	2.0	1.0				3.0	"		2004改	2004		
15	4.3	2.8	1.0				3.8	"		"	"		
16	8.8	2.7	1.0				3.7	"		"	"		
17	2.7	2.0	1.0				3.0	"		"	"		
18	3.0	2.4	1.0				3.4	"		"	"		
19	0.7	2.1	1.0				3.1	"		"	"		
20	10.5	2.1	1.0				3.1	"		"	"		
21	9.3	2.7	1.0				3.7	"		"	"		
22	1.8	2.3	1.0				3.3	"		"	"		
23	21.3	2.3	1.0				3.3	"		"	"		
24	13.6	2.0	1.0				3.0	"		"	"		
25	6.7	2.0	1.0				3.0	"		"	"		
計	240.6												

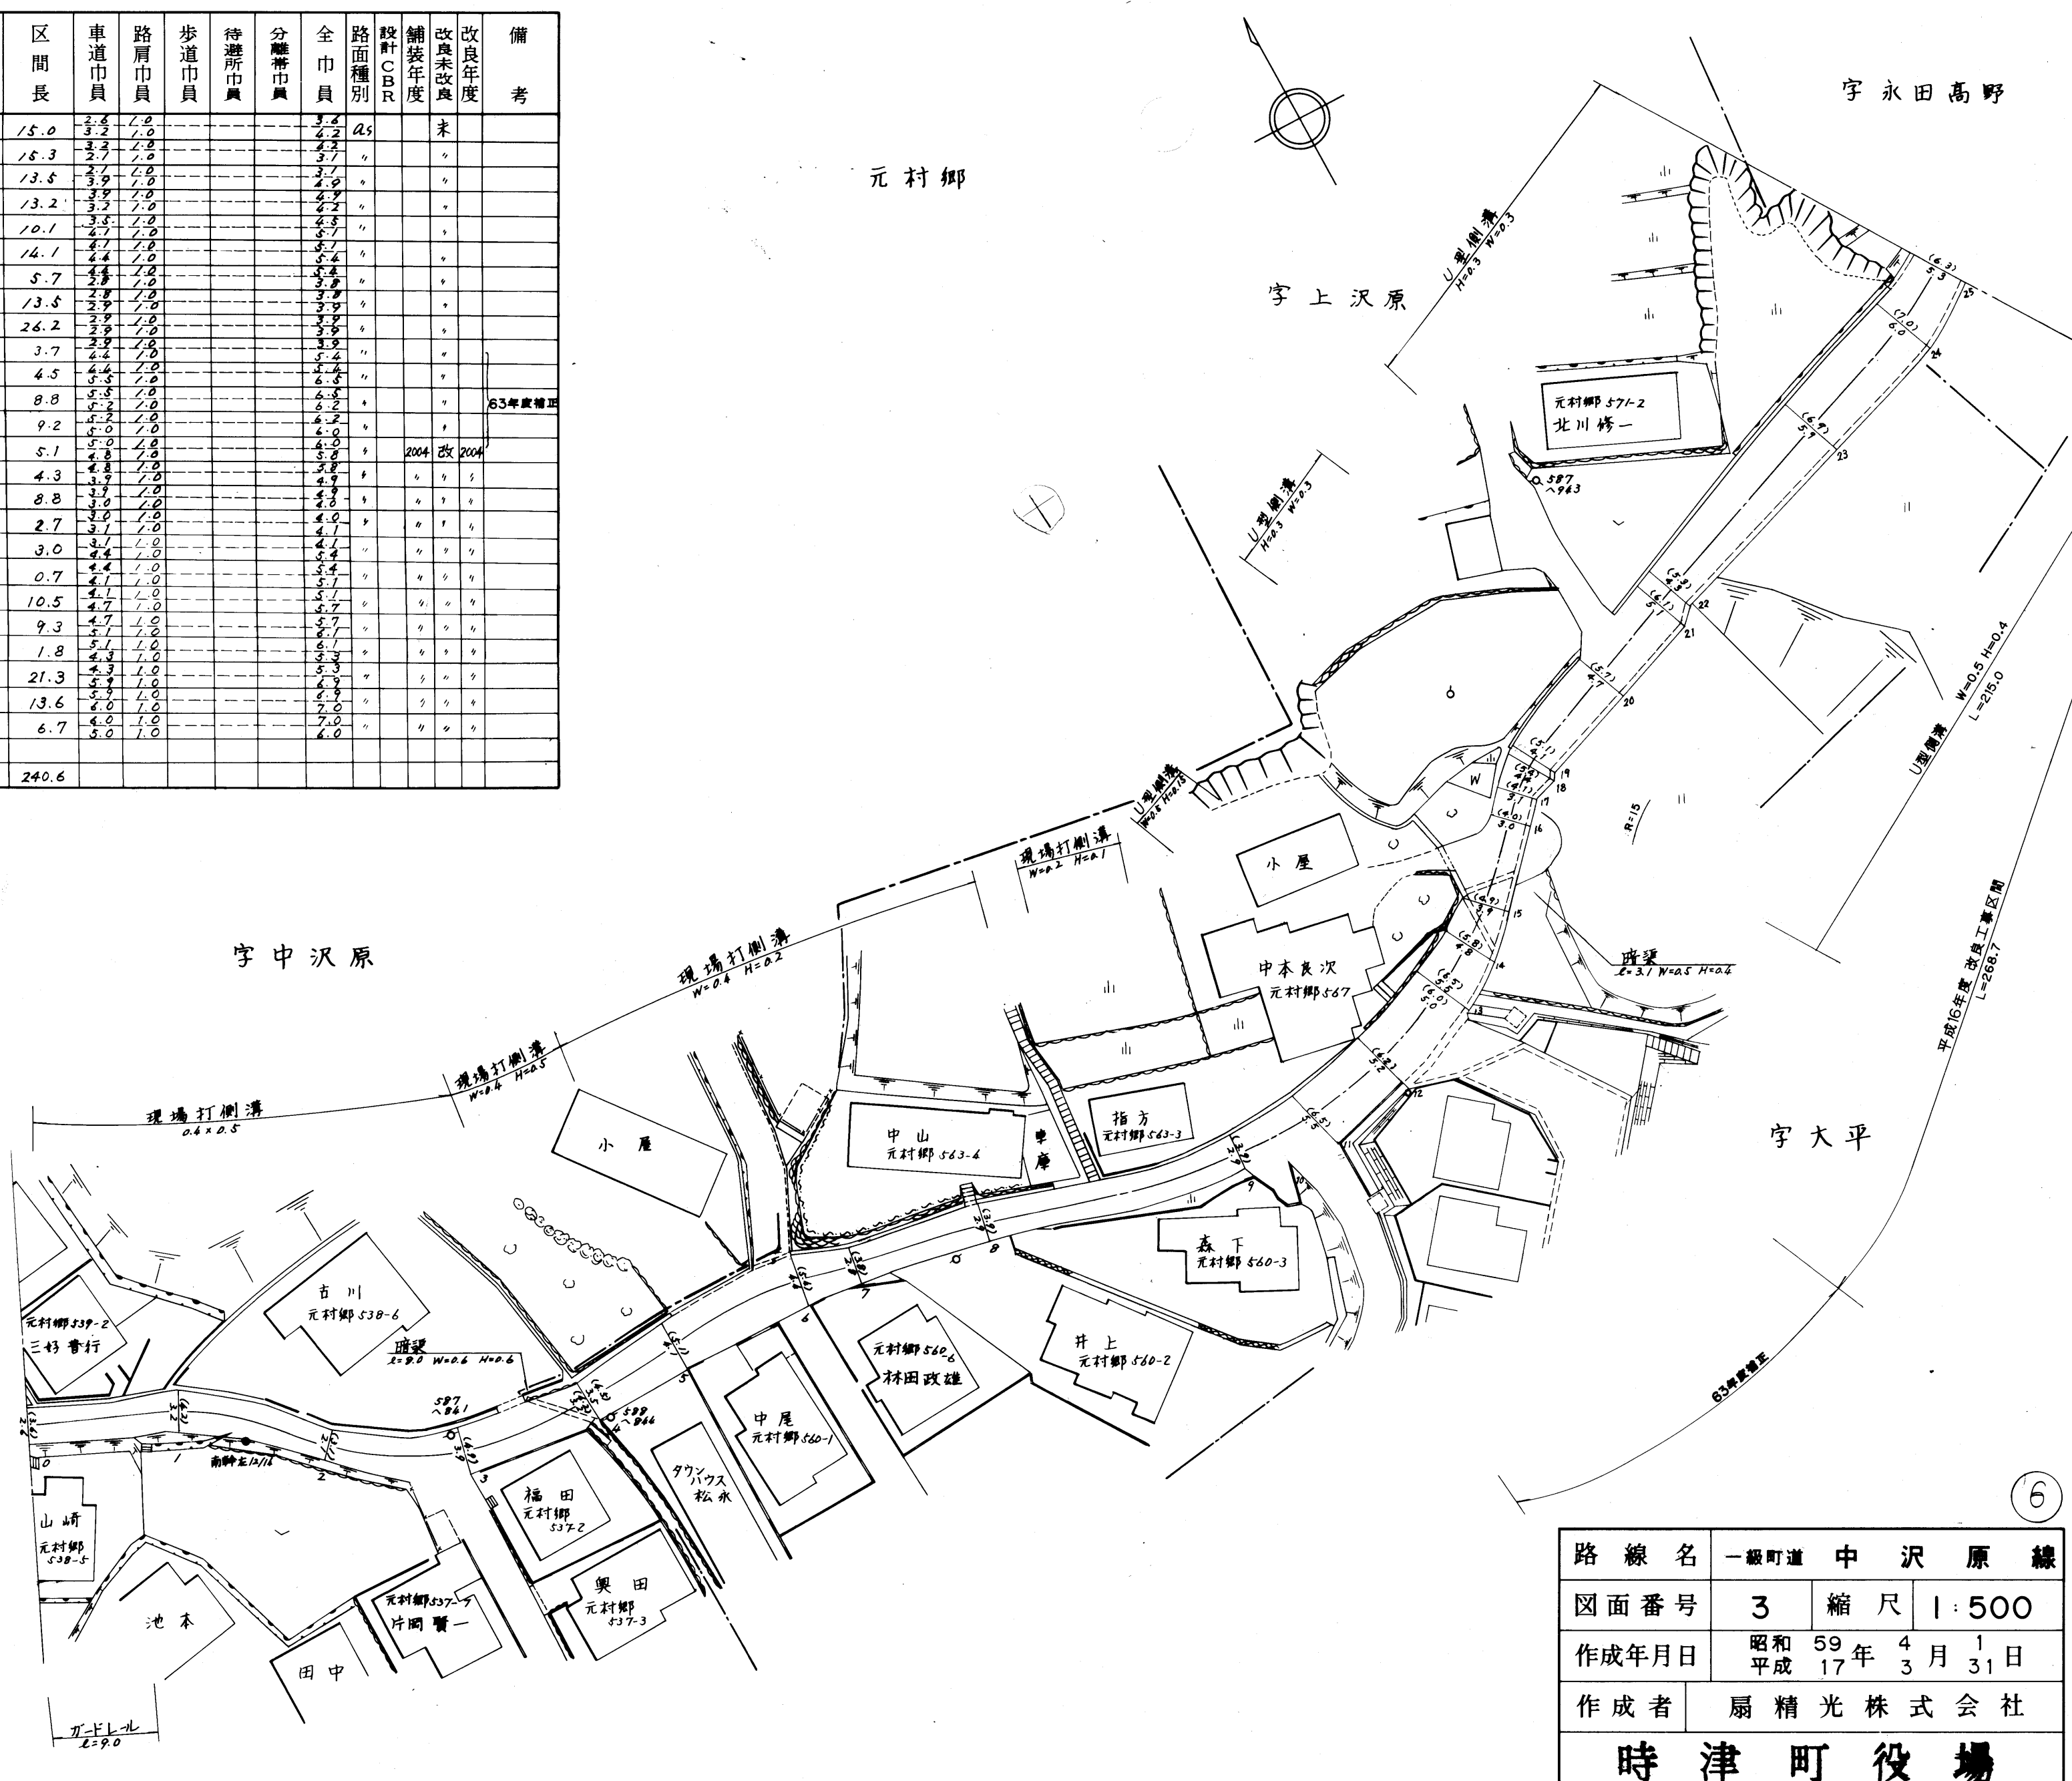

路線名	一級町道 中沢原線		
図面番号	3	縮尺	1:500
作成年月日	昭和59年4月1日 平成17年3月31日		
作成者	扇精光株式会社		
時津町役場			

整理番号	区間長	車道巾員	路肩巾員	歩道巾員	待避所巾員	分離帯巾員	全巾員	路面種別	設計C/R	舗装年度	改良未改良	改良年度	備考
1	12.2	4.0	1.0				5.0	25		2004	改	2004	
2	14.9	5.5	1.0				6.5	"		"	"	"	
3	9.1	5.0	1.0				6.0	"		"	"	"	
4	10.7	5.0	1.0				6.0	"		"	"	"	
5	2.1	3.7	1.0				4.7	"		"	"	"	
6	17.7	4.3	1.0				5.3	"		"	"	"	
7	10.9	4.9	1.0				5.9	"		"	"	"	
8	19.7	4.2	1.0				5.2	"		"	"	"	
9	23.9	4.2	1.0				5.2	"		"	"	"	
10	17.7	4.3	1.0				5.3	"		"	"	"	
11	10.6	4.4	1.0				5.4	"		"	"	"	
12	14.7	4.7	1.0				5.7	"		"	"	"	
13	16.7	3.9	1.0				4.9	"		"	"	"	
計	180.9												

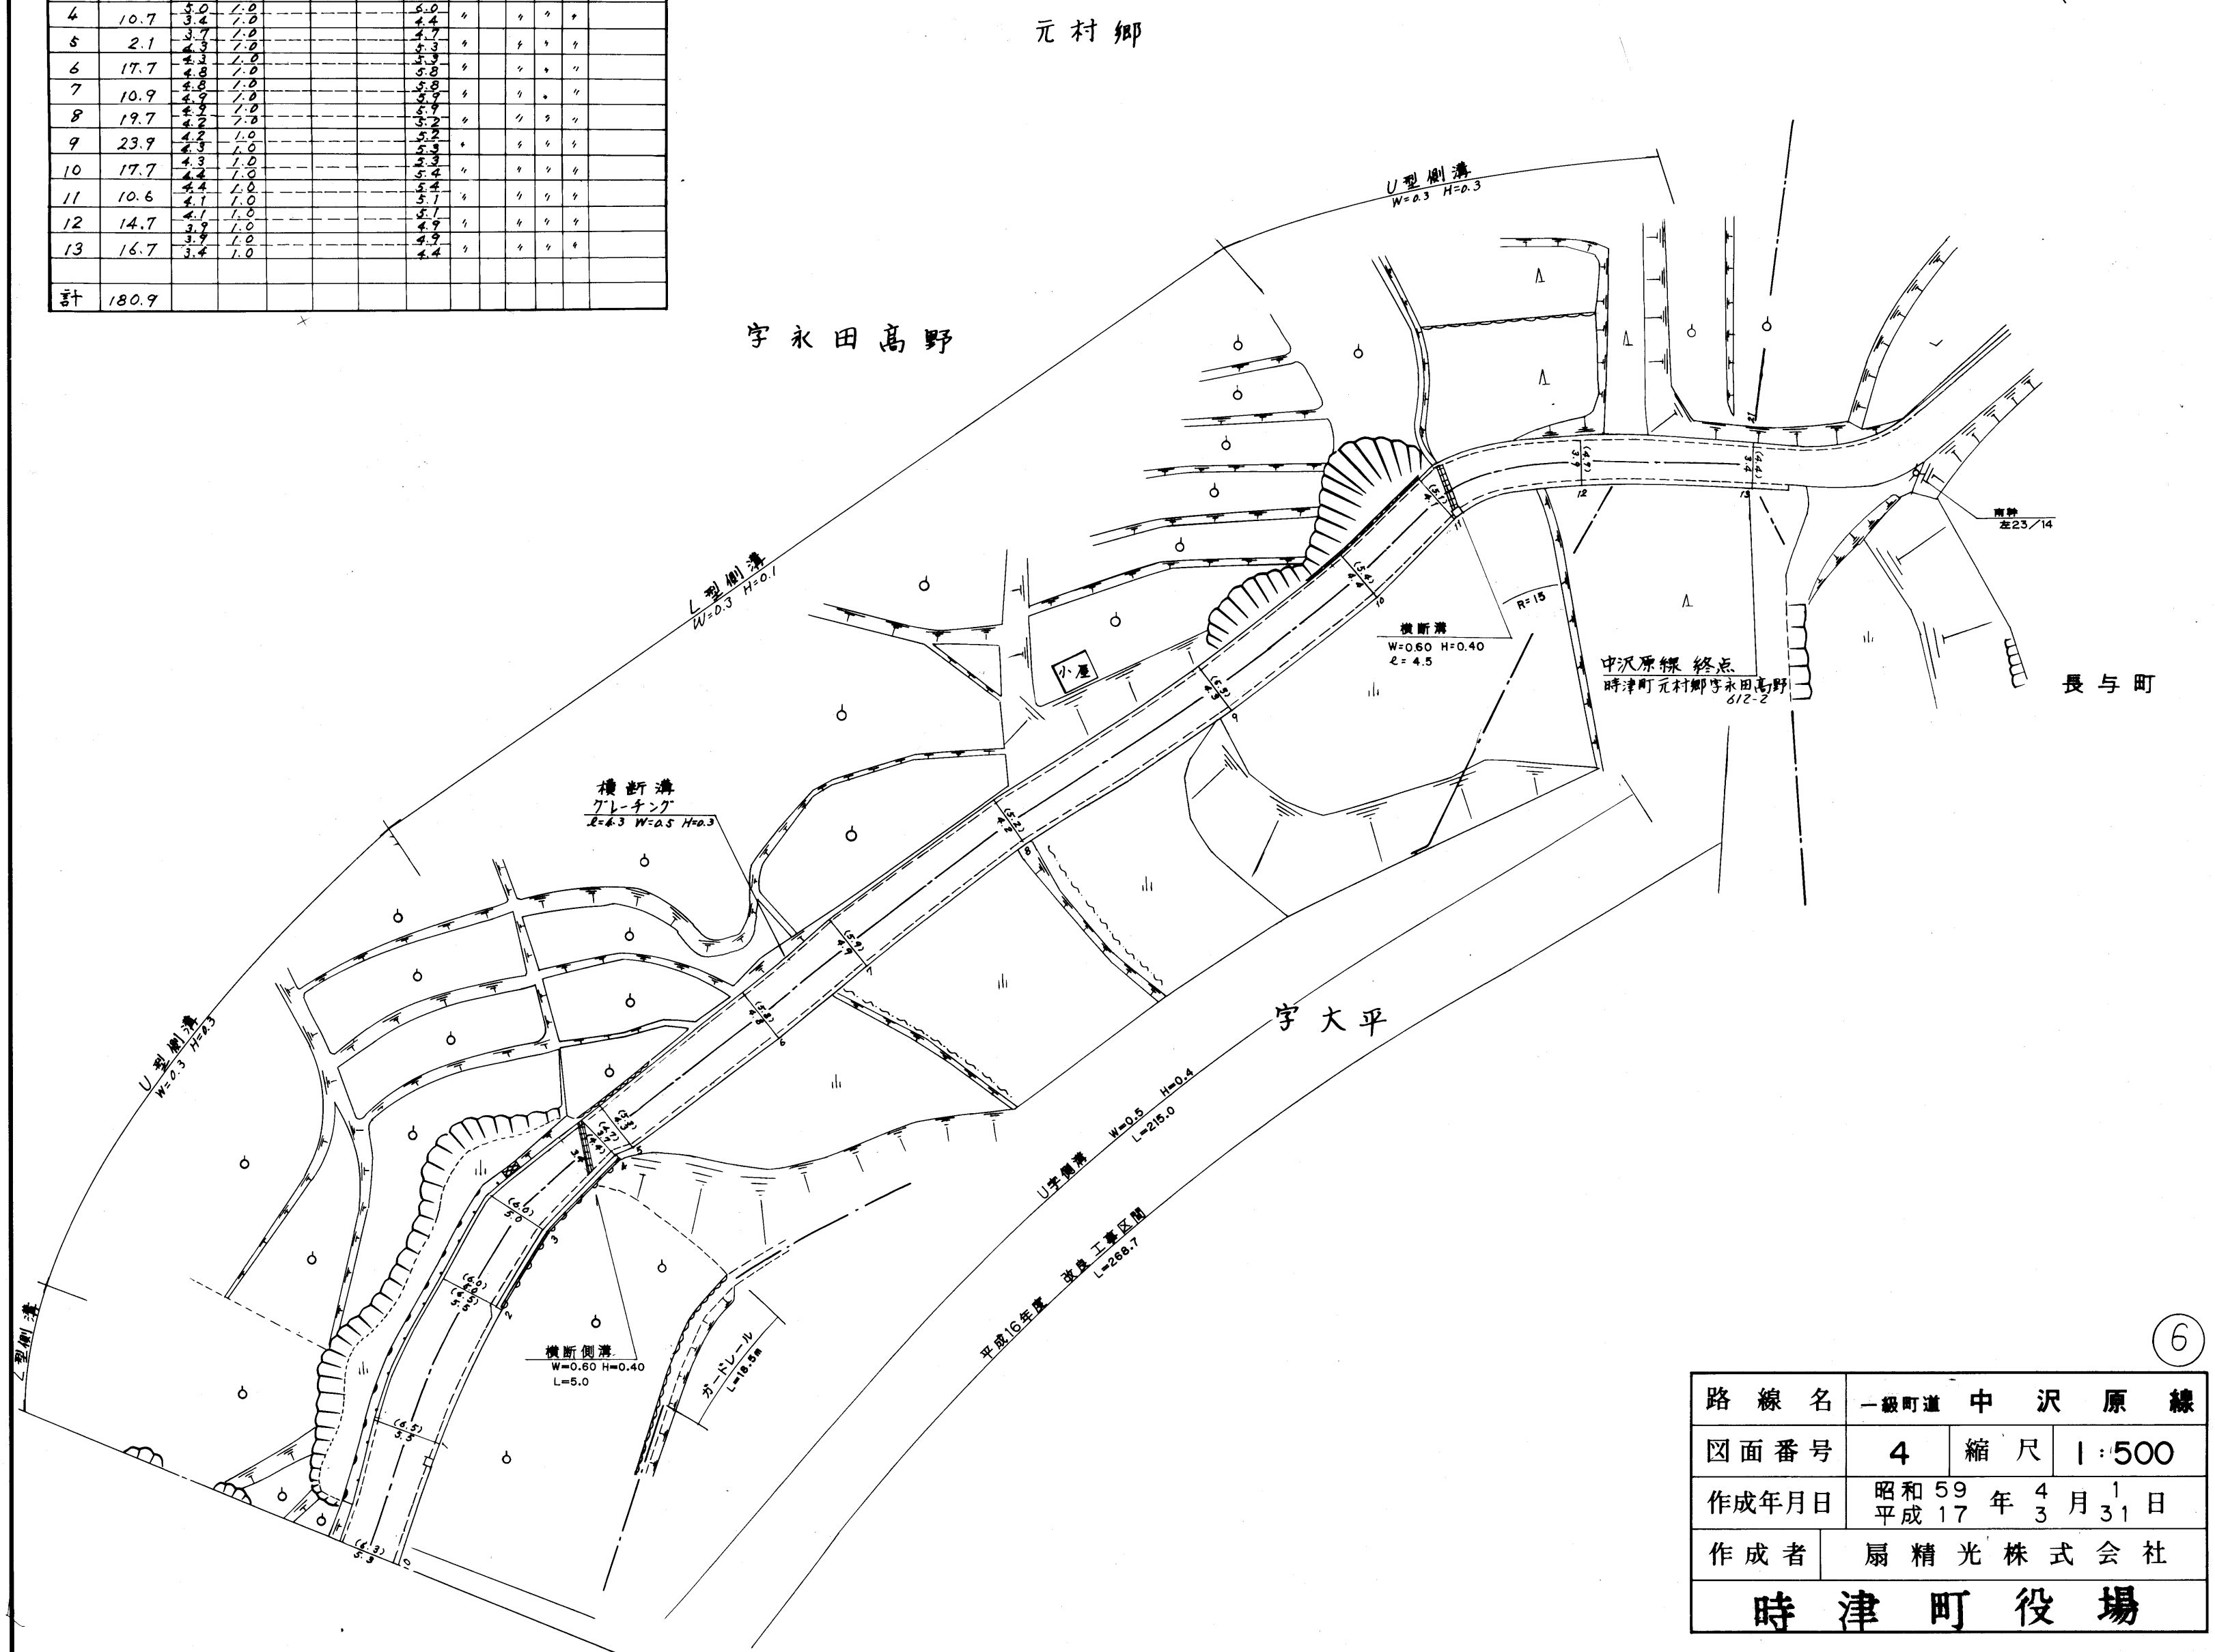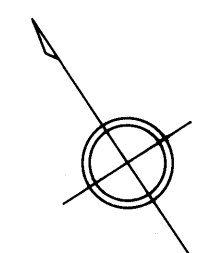

路線名	一級町道 中 沢 原 線		
図面番号	4	縮尺	1:500
作成年月日	昭和 59 年 4 月 1 日 平成 17 年 3 月 31 日		
作成者	扇 精 光 株 式 会 社		
時 津 町 役 場			