
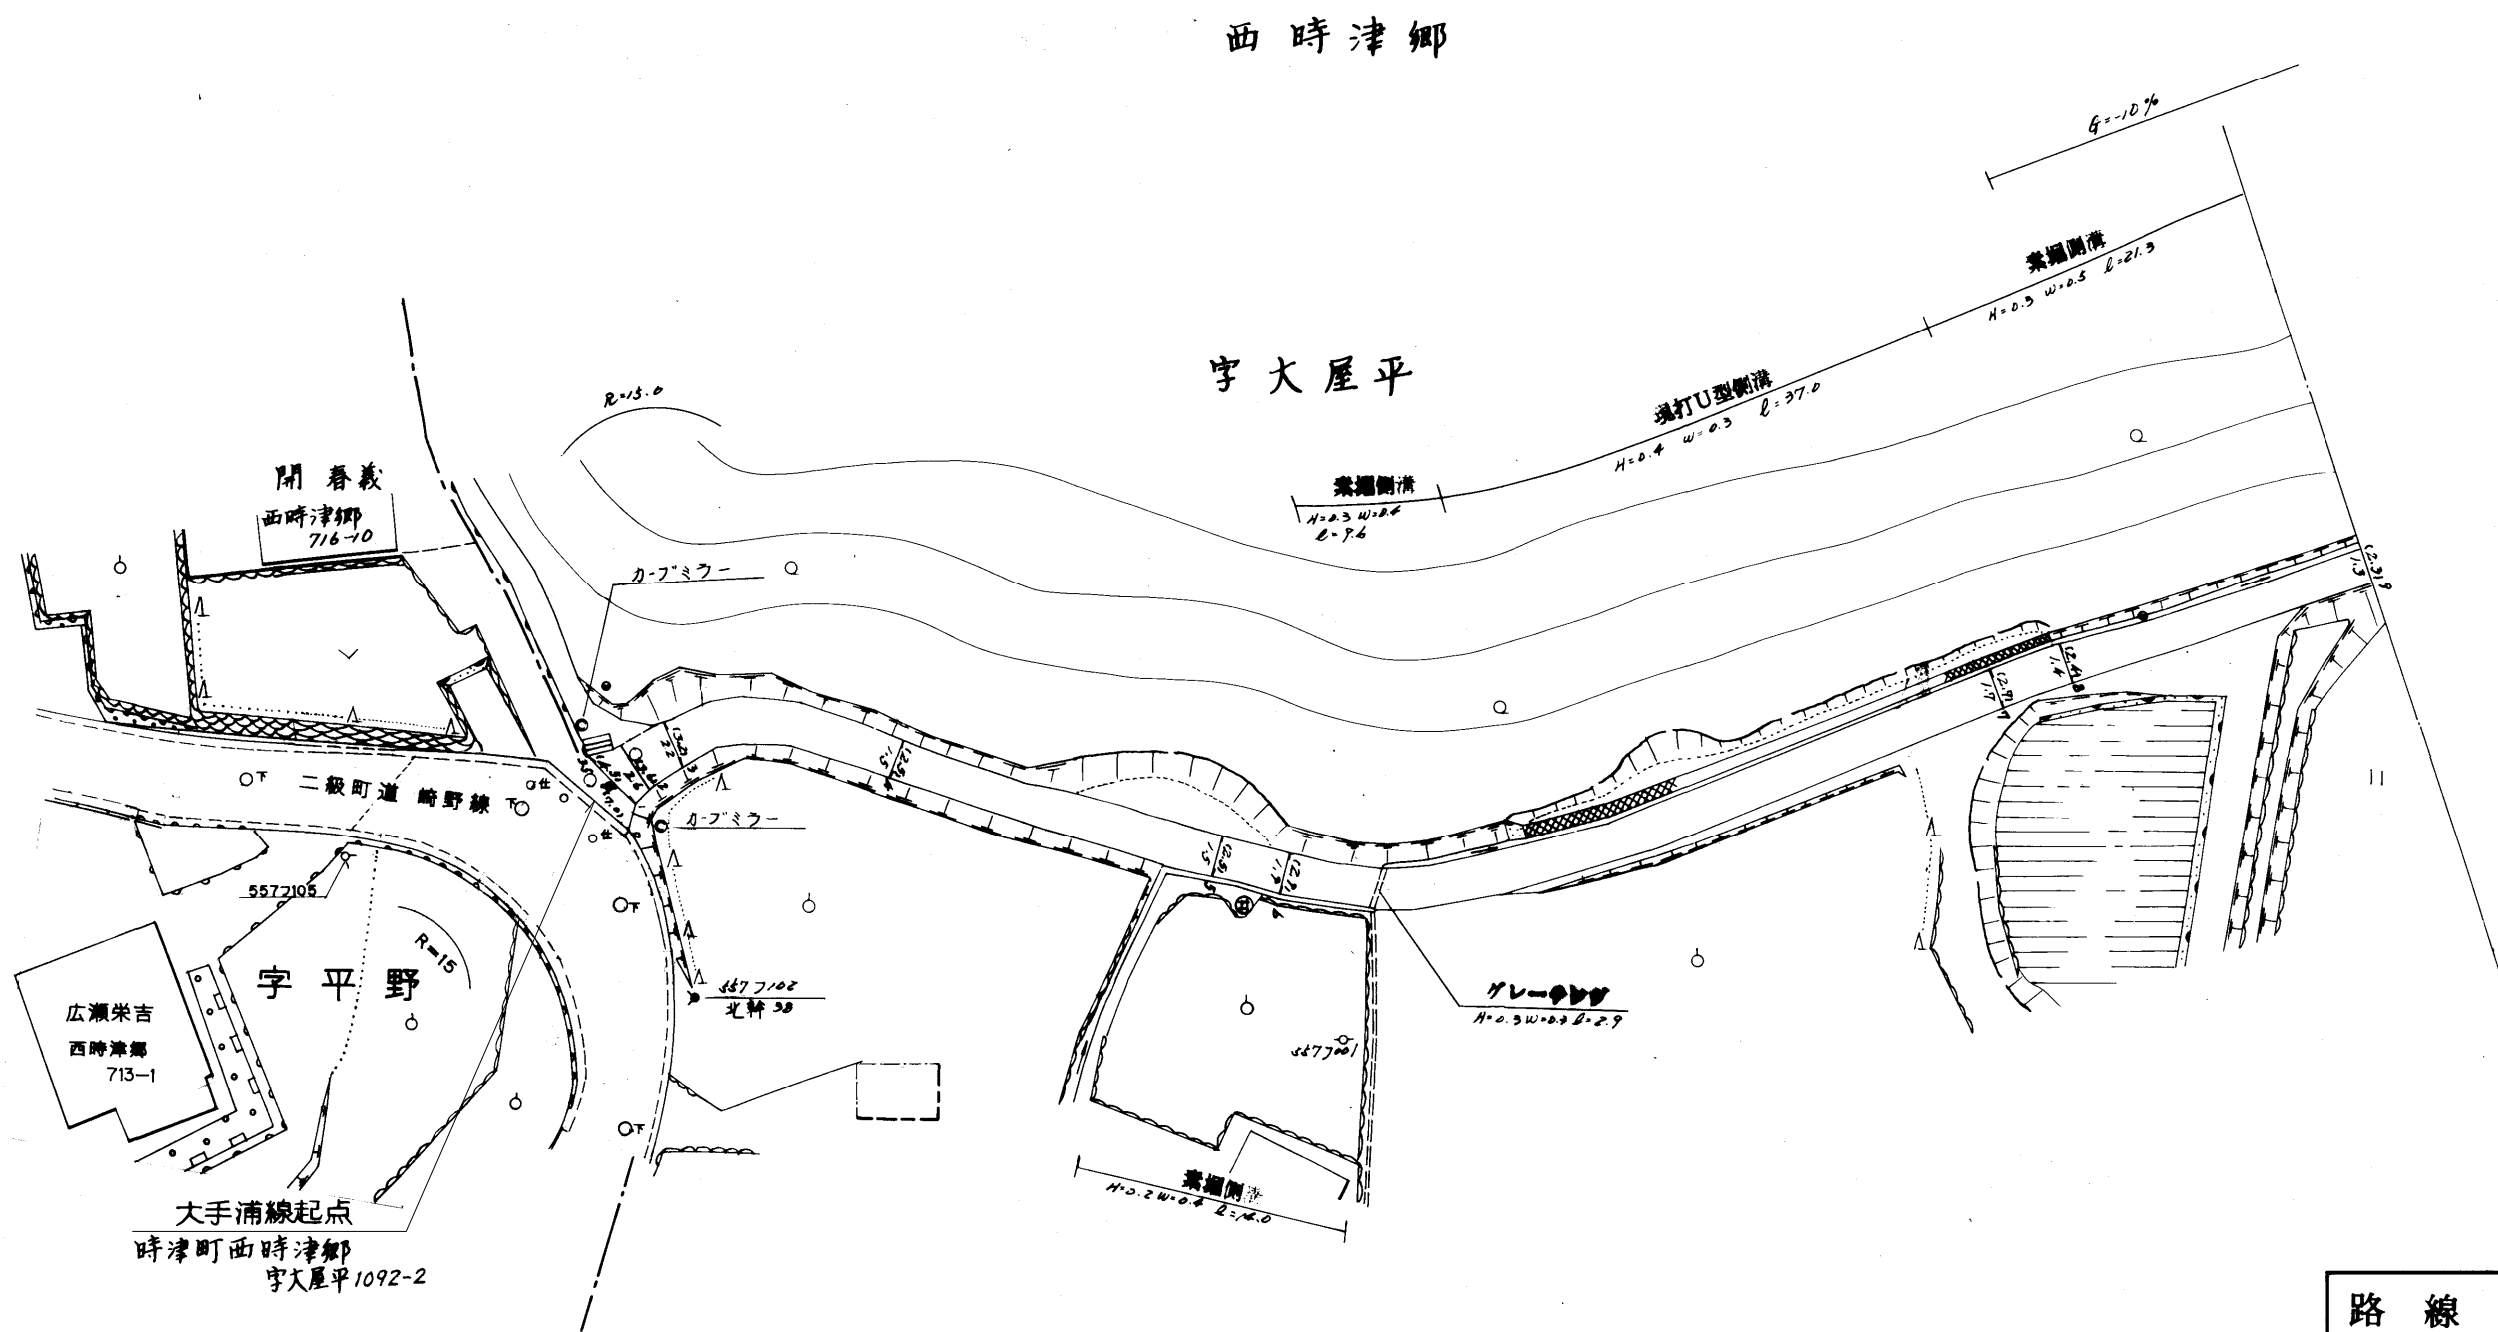




| 整理番号 | 区間長 | 車道巾員 | 路肩巾員 | 歩道巾員 | 待避所巾員 | 分離帯巾員 | 全巾員 | 路面種別 | 設計CBR | 舗装年度 | 改良未改良 | 改良年度 | 備考 |
|------|-------|------------|------|------|-------|-------|------------|------|-------|------|-------|------|----|
| 1 | 1.6 | 6.0 3.3 | 1.0 | | | | 7.0 4.3 | 40 | | | 未 | | |
| 2 | 1.5 | 3.5 2.6 | | | | | 4.3 3.6 | " | | | " | | |
| 3 | 2.9 | 2.6 2.2 | | | | | 3.6 3.2 | " | | | " | | |
| 4 | 15.5 | 2.2 1.5 | | | | | 3.2 2.5 | " | | | " | | |
| 5 | 22.1 | 1.5 1.5 | | | | | 2.5 2.5 | " | | | " | | |
| 6 | 4.5 | 1.5 1.5 | | | | | 2.5 2.5 | " | | | " | | |
| 7 | 49.5 | 1.5 1.5 | | | | | 2.5 2.5 | " | | | " | | |
| 8 | 4.9 | 1.5 1.4 | | | | | 2.5 2.4 | " | | | " | | |
| 9 | 20.9 | 1.4 1.5 | | | | | 2.4 2.3 | " | | | " | | |
| 計 | 123.4 | | | | | | | | | | | | |

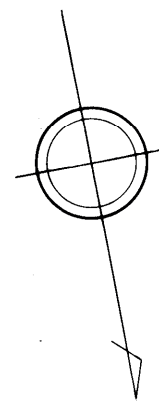

| | | | |
|-------|-------------------------|----|-------|
| 路線名 | 二級町道 大手浦線 | | |
| 図面番号 | 1 | 縮尺 | 1:500 |
| 作成年月日 | 昭和59年4月1日 平成26年3月31日 | | |
| 作成者 | 扇精光株式会社 | | |
| 時津町役場 | | | |

| 整理番号 | 区間長 | 車道幅員 | 路肩幅員 | 歩道等幅員(右) | 歩道等幅員(左) | 待避所幅員 | 中央帯幅員 | 全幅員 | 路面種別 | 設計C B R | 舗装年度 | 改良未改良 | 改良年度 | 備考 |
|------|------|------|------|----------|----------|-------|-------|-----|------|---------|------|-------|------|----|
| 1 | 10.5 | 1.3 | 1.0 | | | | | 2.3 | as | | | 未 | | |
| | | 1.2 | 1.0 | | | | | 2.2 | | | | | | |
| 2 | 29.5 | 1.2 | 1.0 | | | | | 2.2 | " | | | " | | |
| | | 1.3 | 1.0 | | | | | 2.3 | | | | | | |
| 3 | 16.0 | 1.8 | 1.0 | | | | | 2.8 | " | | | " | | |
| | | 1.9 | 1.0 | | | | | 2.9 | | | | | | |
| 4 | 12.7 | 2.4 | 1.0 | | | | | 3.4 | " | | | " | | |
| | | 3.0 | 1.0 | | | | | 4.0 | | | | | | |
| 5 | 9.1 | 3.0 | 1.0 | | | | | 4.0 | " | | | " | | |
| | | 6.2 | 1.0 | | | | | 7.2 | | | | | | |
| 6 | 2.8 | 6.2 | 1.0 | | | | | 7.2 | " | | | " | | |
| | | 3.6 | 1.0 | | | | | 4.6 | | | | | | |
| 7 | 2.6 | 3.6 | 1.0 | | | | | 4.6 | " | | | 改 | 2021 | |
| | | 3.0 | 1.0 | | | | | 4.0 | | | | | | |
| 8 | 4.0 | 3.0 | 1.0 | | | | | 4.0 | " | | | " | " | |
| | | 2.5 | 1.0 | | | | | 3.5 | | | | | | |
| 9 | 4.9 | 2.5 | 1.0 | | | | | 3.5 | " | | | " | " | |
| | | 2.8 | 1.0 | | | | | 3.8 | | | | | | |
| 10 | 2.6 | 3.0 | 1.0 | | | | | 4.0 | " | | | " | " | |
| | | 2.9 | 1.0 | | | | | 3.9 | | | | | | |
| 11 | 8.3 | 2.9 | 1.0 | | | | | 3.9 | " | | | 未 | | |
| | | 2.3 | 1.0 | | | | | 3.3 | | | | | | |
| 12 | 6.6 | 2.5 | 1.0 | | | | | 3.5 | " | | | " | | |
| | | 1.6 | 1.0 | | | | | 2.6 | | | | | | |
| 13 | 6.3 | 1.6 | 1.0 | | | | | 2.6 | " | | | " | | |
| | | 2.0 | 1.0 | | | | | 3.0 | | | | | | |
| 14 | 2.0 | 2.0 | 1.0 | | | | | 3.0 | " | | | " | | |
| | | 2.5 | 1.0 | | | | | 3.5 | | | | | | |
| 15 | 0.9 | 2.5 | 1.0 | | | | | 3.5 | " | | | " | | |
| | | 5.0 | 1.0 | | | | | 6.0 | | | | | | |
| 16 | 2.8 | 5.0 | 1.0 | | | | | 6.0 | " | | | " | | |
| | | 3.0 | 1.0 | | | | | 4.0 | | | | | | |
| 17 | 1.1 | 3.0 | 1.0 | | | | | 4.0 | " | | | " | | |
| | | 2.0 | 1.0 | | | | | 3.0 | | | | | | |


西時津郷
字大屋平

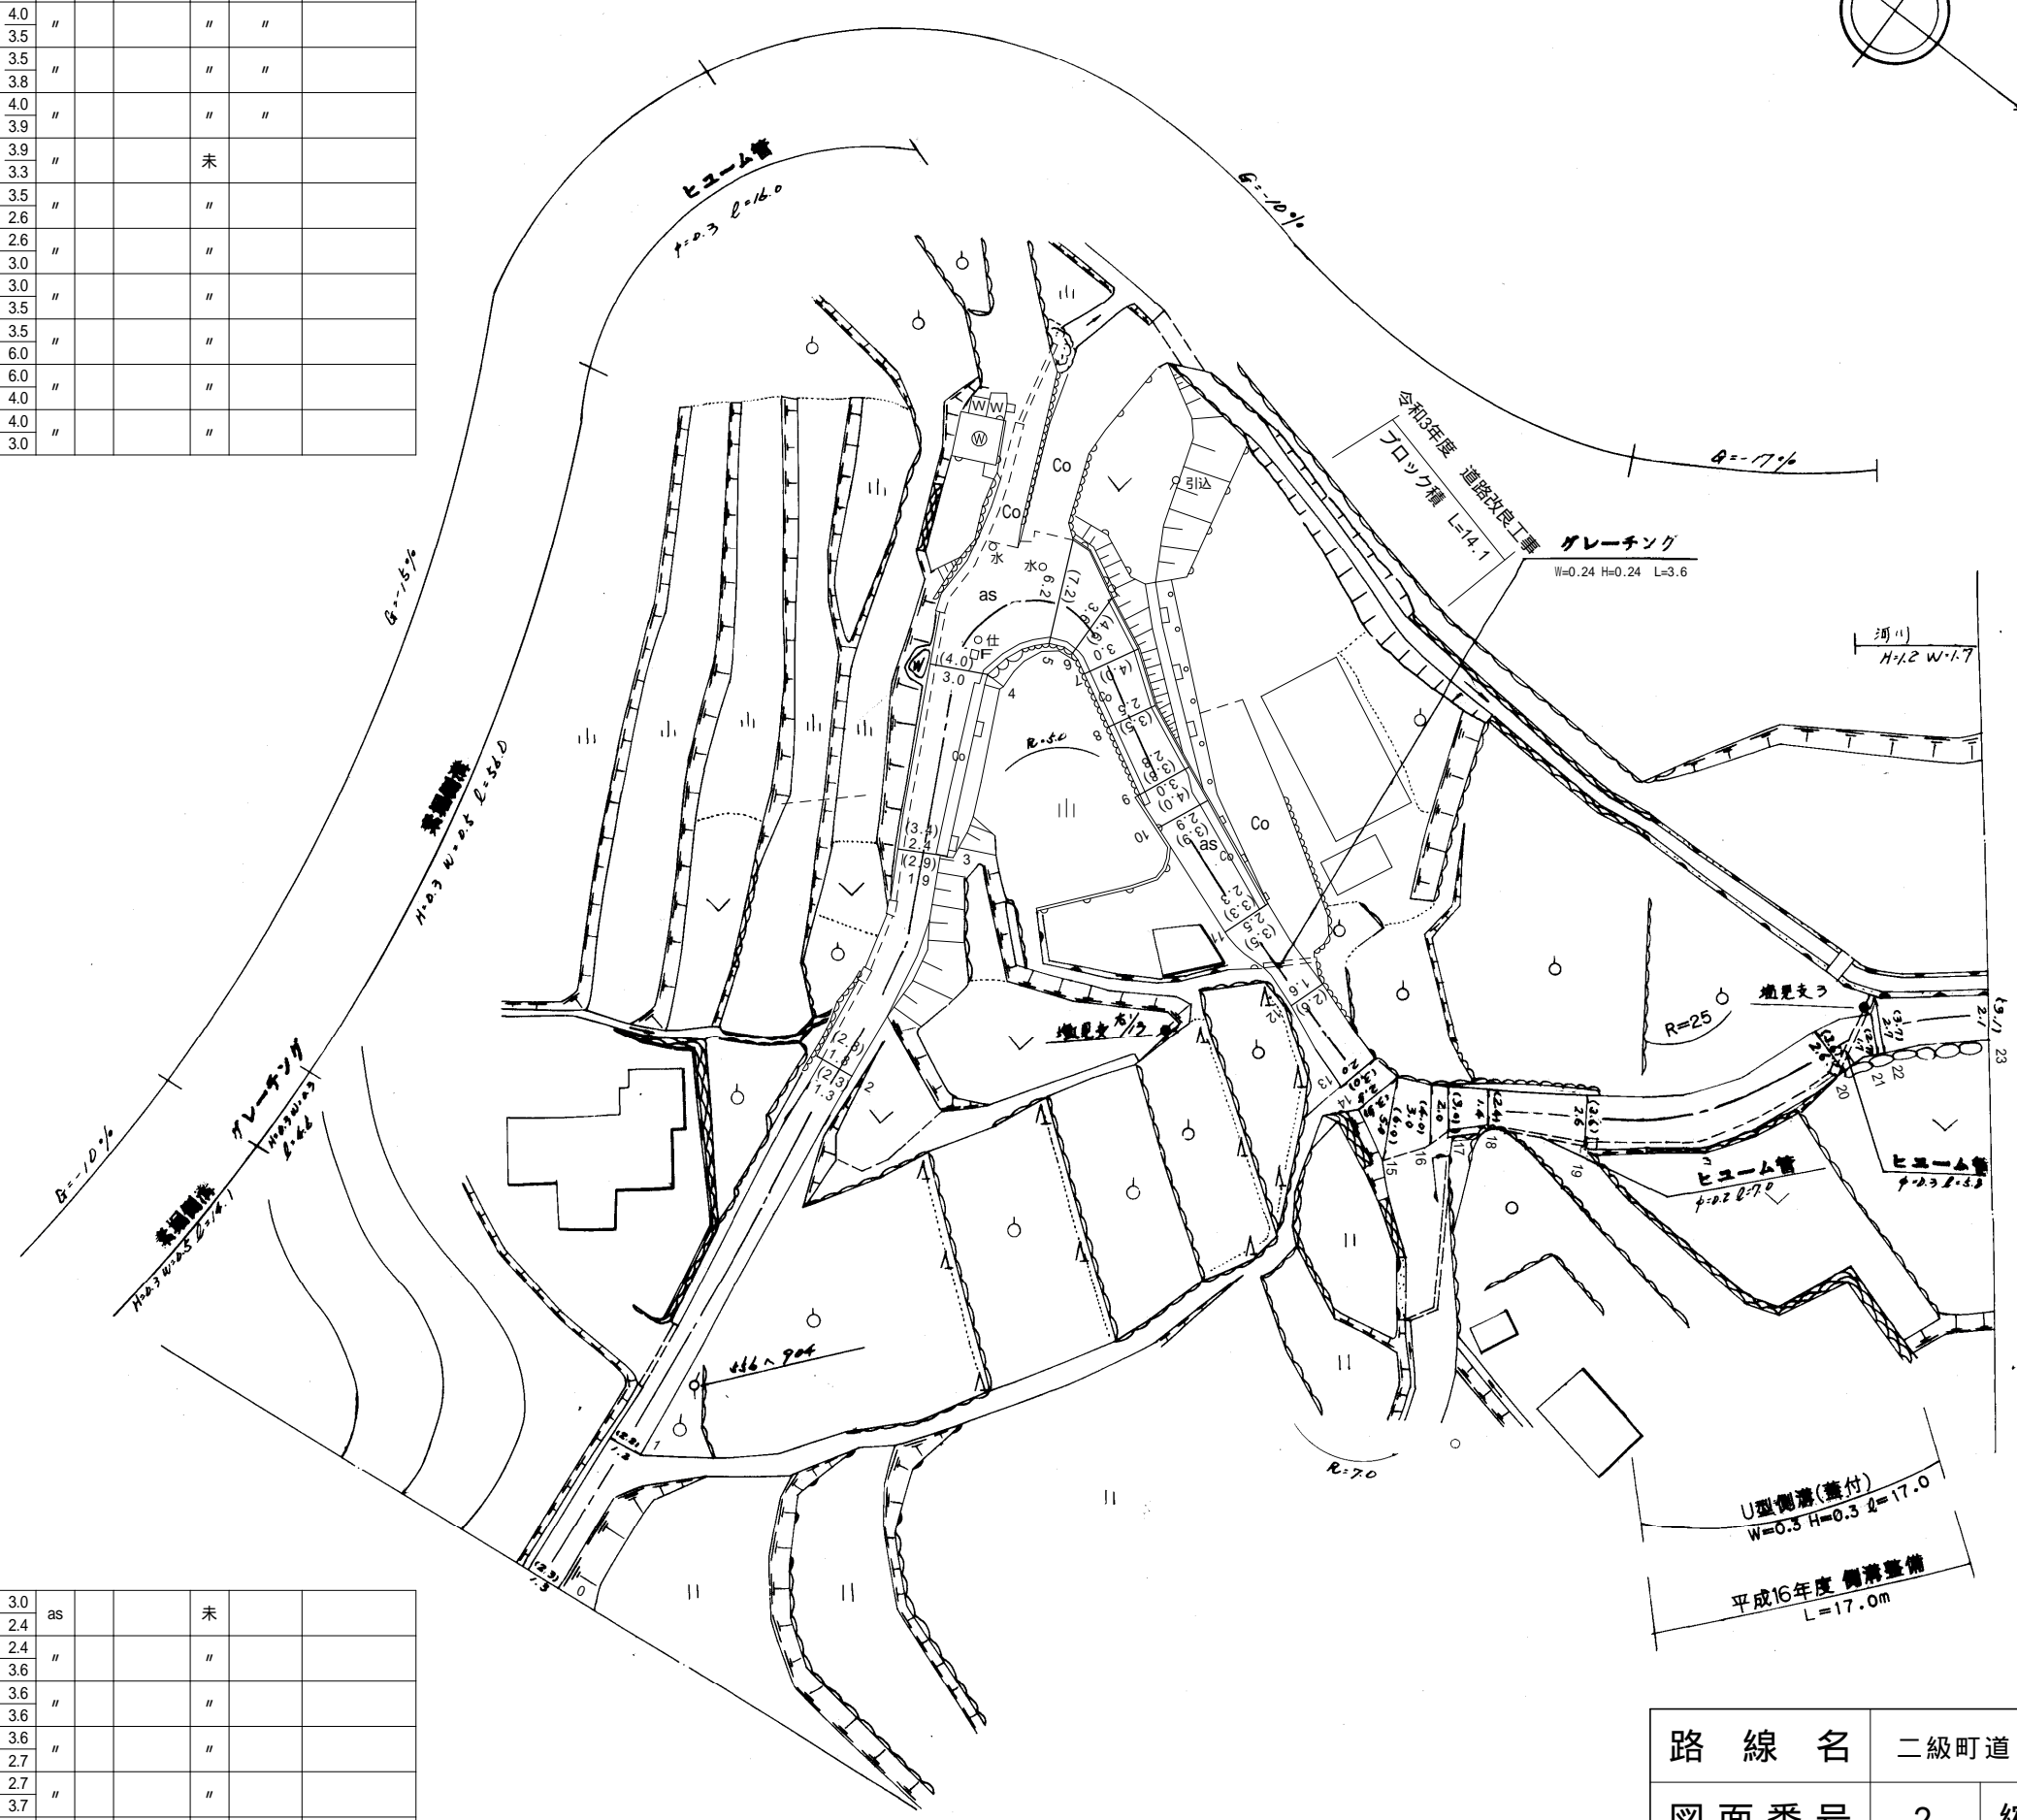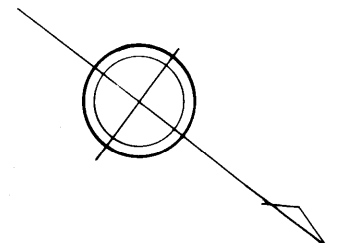


| | | | | | | | | | | | | | | |
|----|-------|-----|-----|--|--|--|--|-----|----|--|--|---|--|--|
| 18 | 2.7 | 2.0 | 1.0 | | | | | 3.0 | as | | | 未 | | |
| | | 1.4 | 1.0 | | | | | 2.4 | | | | | | |
| 19 | 6.8 | 1.4 | 1.0 | | | | | 2.4 | " | | | " | | |
| | | 2.6 | 1.0 | | | | | 3.6 | | | | | | |
| 20 | 17.4 | 2.6 | 1.0 | | | | | 3.6 | " | | | " | | |
| | | 2.6 | 1.0 | | | | | 3.6 | | | | | | |
| 21 | 3.3 | 2.6 | 1.0 | | | | | 3.6 | " | | | " | | |
| | | 1.7 | 1.0 | | | | | 2.7 | | | | | | |
| 22 | 0.5 | 1.7 | 1.0 | | | | | 2.7 | " | | | " | | |
| | | 2.7 | 1.0 | | | | | 3.7 | | | | | | |
| 23 | 7.5 | 2.7 | 1.0 | | | | | 3.7 | " | | | " | | |
| | | 2.1 | 1.0 | | | | | 3.1 | | | | | | |
| 計 | 160.9 | | | | | | | | | | | | | |

| | | | |
|-------|------------------------------|----|-------|
| 路線名 | 二級町道 大手浦線 | | |
| 図面番号 | 2 | 縮尺 | 1:500 |
| 作成年月日 | 昭和 59年 4月 1日 令和 4年 3月 31日 | | |
| 作成者 | 扇精光コンサルタンツ株式会社 | | |
| 時津町役場 | | | |

| 整理番号 | 区間長 | 車道巾員 | 路肩巾員 | 歩道巾員 | 待避所巾員 | 分離帯巾員 | 全巾員 | 路面種別 | 設計CBR | 舗装年度 | 改良未改良 | 改良年度 | 備考 |
|------|------|------------|------|------|-------|-------|-------------|------|-------|------|-------|------|----|
| 1 | 10.6 | 2.1 1.7 | 1.0 | | | | 3.1 2.7 | 2.0 | | | 未 | | |
| 2 | 2.9 | 1.7 2.3 | | | | | 2.7 3.3 | | | | 〃 | | |
| 3 | 3.5 | 2.3 2.4 | | | | | 2.3 2.6 | | | | 〃 | | |
| 4 | 2.7 | 2.4 2.2 | | | | | 3.4 3.2 | | | | 〃 | | |
| 5 | 1.0 | 2.2 1.4 | | | | | 3.2 2.4 | | | | 〃 | | |
| 6 | 3.5 | 1.4 1.1 | | | | | 2.4 2.1 | | | | 〃 | | |
| 7 | 13.5 | 1.1 2.7 | | | | | 2.1 3.7 | | | | 〃 | | |
| 8 | 5.3 | 2.7 3.0 | | | | | 3.7 4.0 | | | | 〃 | | |
| 9 | 6.7 | 3.0 2.0 | | | | | 4.0 3.0 | | | | 〃 | | |
| 10 | 3.0 | 2.0 4.6 | | | | | 3.0 5.6 | | | | 〃 | | |
| 11 | 3.2 | 4.6 2.2 | | | | | 5.6 10.2 | | | | 〃 | | |
| 12 | 4.7 | 2.2 4.3 | | | | | 10.2 7.3 | | | | 〃 | | |
| 計 | 60.6 | | | | | | | | | | | | |

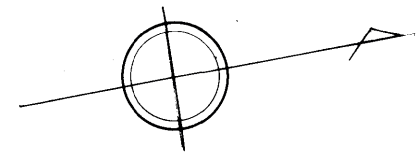

西時津郷

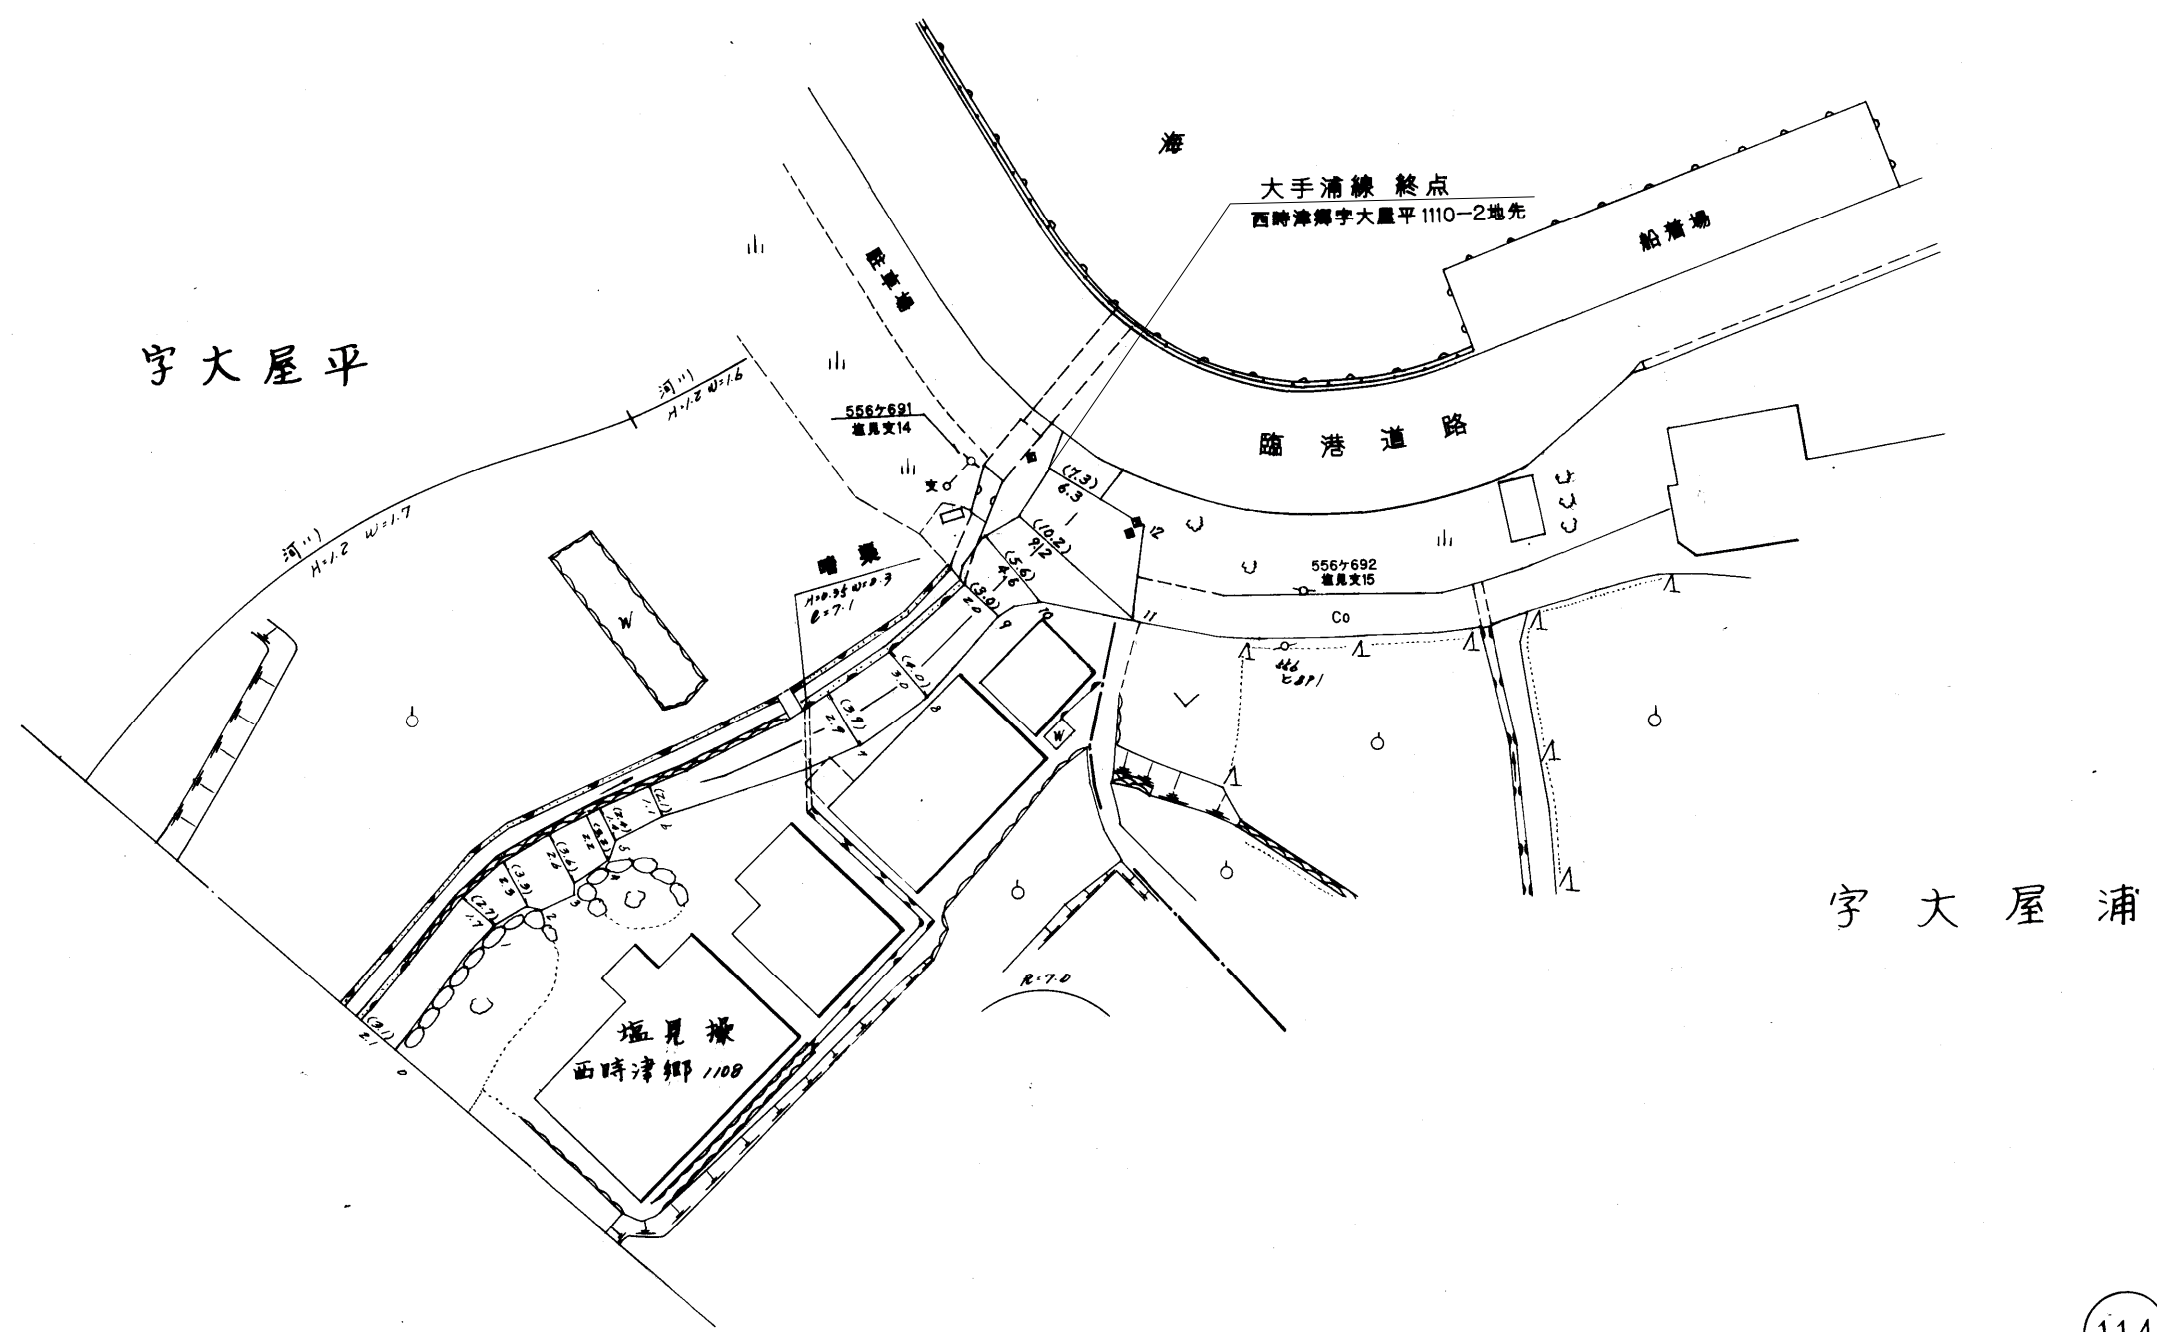

| | | | |
|--------------|-------------------------------|----|-------|
| 路線名 | 二級町道 大手浦線 | | |
| 図面番号 | 3 | 縮尺 | 1:500 |
| 作成年月日 | 昭和 59年 4月 1日 平成 26年 3月 31日 | | |
| 作成者 | 扇精光株式会社 | | |
| 時津町役場 | | | |