





| 整理番号 | 区間長   | 車道幅員 | 路肩幅員 | 歩道等幅員(右) | 歩道等幅員(左) | 待避所幅員 | 中央帯幅員 | 全幅員 | 路面種別 | 設計C B R | 舗装年度 | 改良未改良 | 改良年度 | 備考 |
|------|-------|------|------|----------|----------|-------|-------|-----|------|---------|------|-------|------|----|
| 1    | 30.6  | 5.7  | 1.0  |          |          |       |       | 6.7 | as   |         | 2005 | 改     | 2005 |    |
|      |       | 6.6  | 1.0  |          |          |       |       | 7.6 |      |         |      |       |      |    |
| 2    | 46.0  | 6.6  | 1.0  |          |          |       |       | 7.6 |      |         |      |       |      |    |
|      |       | 5.8  | 1.0  |          |          |       |       | 6.8 |      |         |      |       |      |    |
| 3    | 5.7   | 5.8  | 1.0  |          |          |       |       | 6.8 |      |         |      |       |      |    |
|      |       | 6.9  | 1.0  |          |          |       |       | 7.9 |      |         |      |       |      |    |
| 4    | 7.8   | 6.9  | 1.0  |          |          |       |       | 7.9 |      |         |      |       |      |    |
|      |       | 5.7  | 1.0  |          |          |       |       | 6.7 |      |         |      |       |      |    |
| 5    | 9.2   | 5.7  | 1.0  |          |          |       |       | 6.7 |      | 2021    |      |       | 2021 |    |
|      |       | 5.3  | 1.0  |          |          |       |       | 6.3 |      |         |      |       |      |    |
| 6    | 12.0  | 5.3  | 1.0  |          |          |       |       | 6.3 |      |         |      |       |      |    |
|      |       | 7.2  | 1.0  |          |          |       |       | 8.2 |      |         |      |       |      |    |
| 7    | 4.0   | 7.2  | 1.0  |          |          |       |       | 8.2 |      |         |      |       |      |    |
|      |       | 6.3  | 1.0  |          |          |       |       | 7.3 |      |         |      |       |      |    |
| 8    | 9.0   | 5.9  | 1.0  |          |          |       |       | 6.9 |      |         |      |       |      |    |
|      |       | 5.1  | 1.0  |          |          |       |       | 6.1 |      |         |      |       |      |    |
| 9    | 9.1   | 5.6  | 1.0  |          |          |       |       | 6.6 |      |         |      |       |      |    |
|      |       | 6.4  | 1.0  |          |          |       |       | 7.4 |      |         |      |       |      |    |
| 10   | 0.8   | 6.4  | 1.0  |          |          |       |       | 7.4 |      |         |      |       |      |    |
|      |       | 5.6  | 1.0  |          |          |       |       | 6.6 |      |         |      |       |      |    |
| 11   | 15.8  | 5.6  | 1.0  |          |          |       |       | 6.6 |      | 2004    |      |       | 2004 |    |
|      |       | 5.5  | 1.0  |          |          |       |       | 6.5 |      |         |      |       |      |    |
| 12   | 13.6  | 5.5  | 1.0  |          |          |       |       | 6.5 |      |         |      |       |      |    |
|      |       | 4.5  | 1.0  |          |          |       |       | 5.5 |      |         |      |       |      |    |
| 13   | 10.2  | 4.5  | 1.0  |          |          |       |       | 5.5 |      |         |      |       |      |    |
|      |       | 4.9  | 1.0  |          |          |       |       | 5.9 |      |         |      |       |      |    |
| 14   | 14.3  | 4.9  | 1.0  |          |          |       |       | 5.9 |      |         |      |       |      |    |
|      |       | 5.1  | 1.0  |          |          |       |       | 6.1 |      |         |      |       |      |    |
| 15   | 8.4   | 5.1  | 1.0  |          |          |       |       | 6.1 |      | 2005    |      |       | 2005 |    |
|      |       | 8.1  | 1.0  |          |          |       |       | 9.1 |      |         |      |       |      |    |
| 16   | 5.1   | 8.1  | 1.0  |          |          |       |       | 9.1 |      |         |      |       |      |    |
|      |       | 8.2  | 1.0  |          |          |       |       | 9.2 |      |         |      |       |      |    |
| 17   | 6.4   | 8.2  | 1.0  |          |          |       |       | 9.2 |      |         |      |       |      |    |
|      |       | 6.9  | 1.0  |          |          |       |       | 7.9 |      |         |      |       |      |    |
| 18   | 7.6   | 6.9  | 1.0  |          |          |       |       | 7.9 |      |         |      |       |      |    |
|      |       | 4.9  | 1.0  |          |          |       |       | 5.9 |      |         |      |       |      |    |
| 19   | 20.8  | 4.9  | 1.0  |          |          |       |       | 5.9 |      |         |      |       |      |    |
|      |       | 6.8  | 1.0  |          |          |       |       | 7.8 |      |         |      |       |      |    |
| 20   | 20.8  | 6.8  | 1.0  |          |          |       |       | 7.8 |      |         |      |       |      |    |
|      |       | 6.3  | 1.0  |          |          |       |       | 7.3 |      |         |      |       |      |    |
|      |       | 6.7  | 1.0  |          |          |       |       | 7.7 |      |         |      |       |      |    |
| 計    | 257.2 |      |      |          |          |       |       |     |      |         |      |       |      |    |

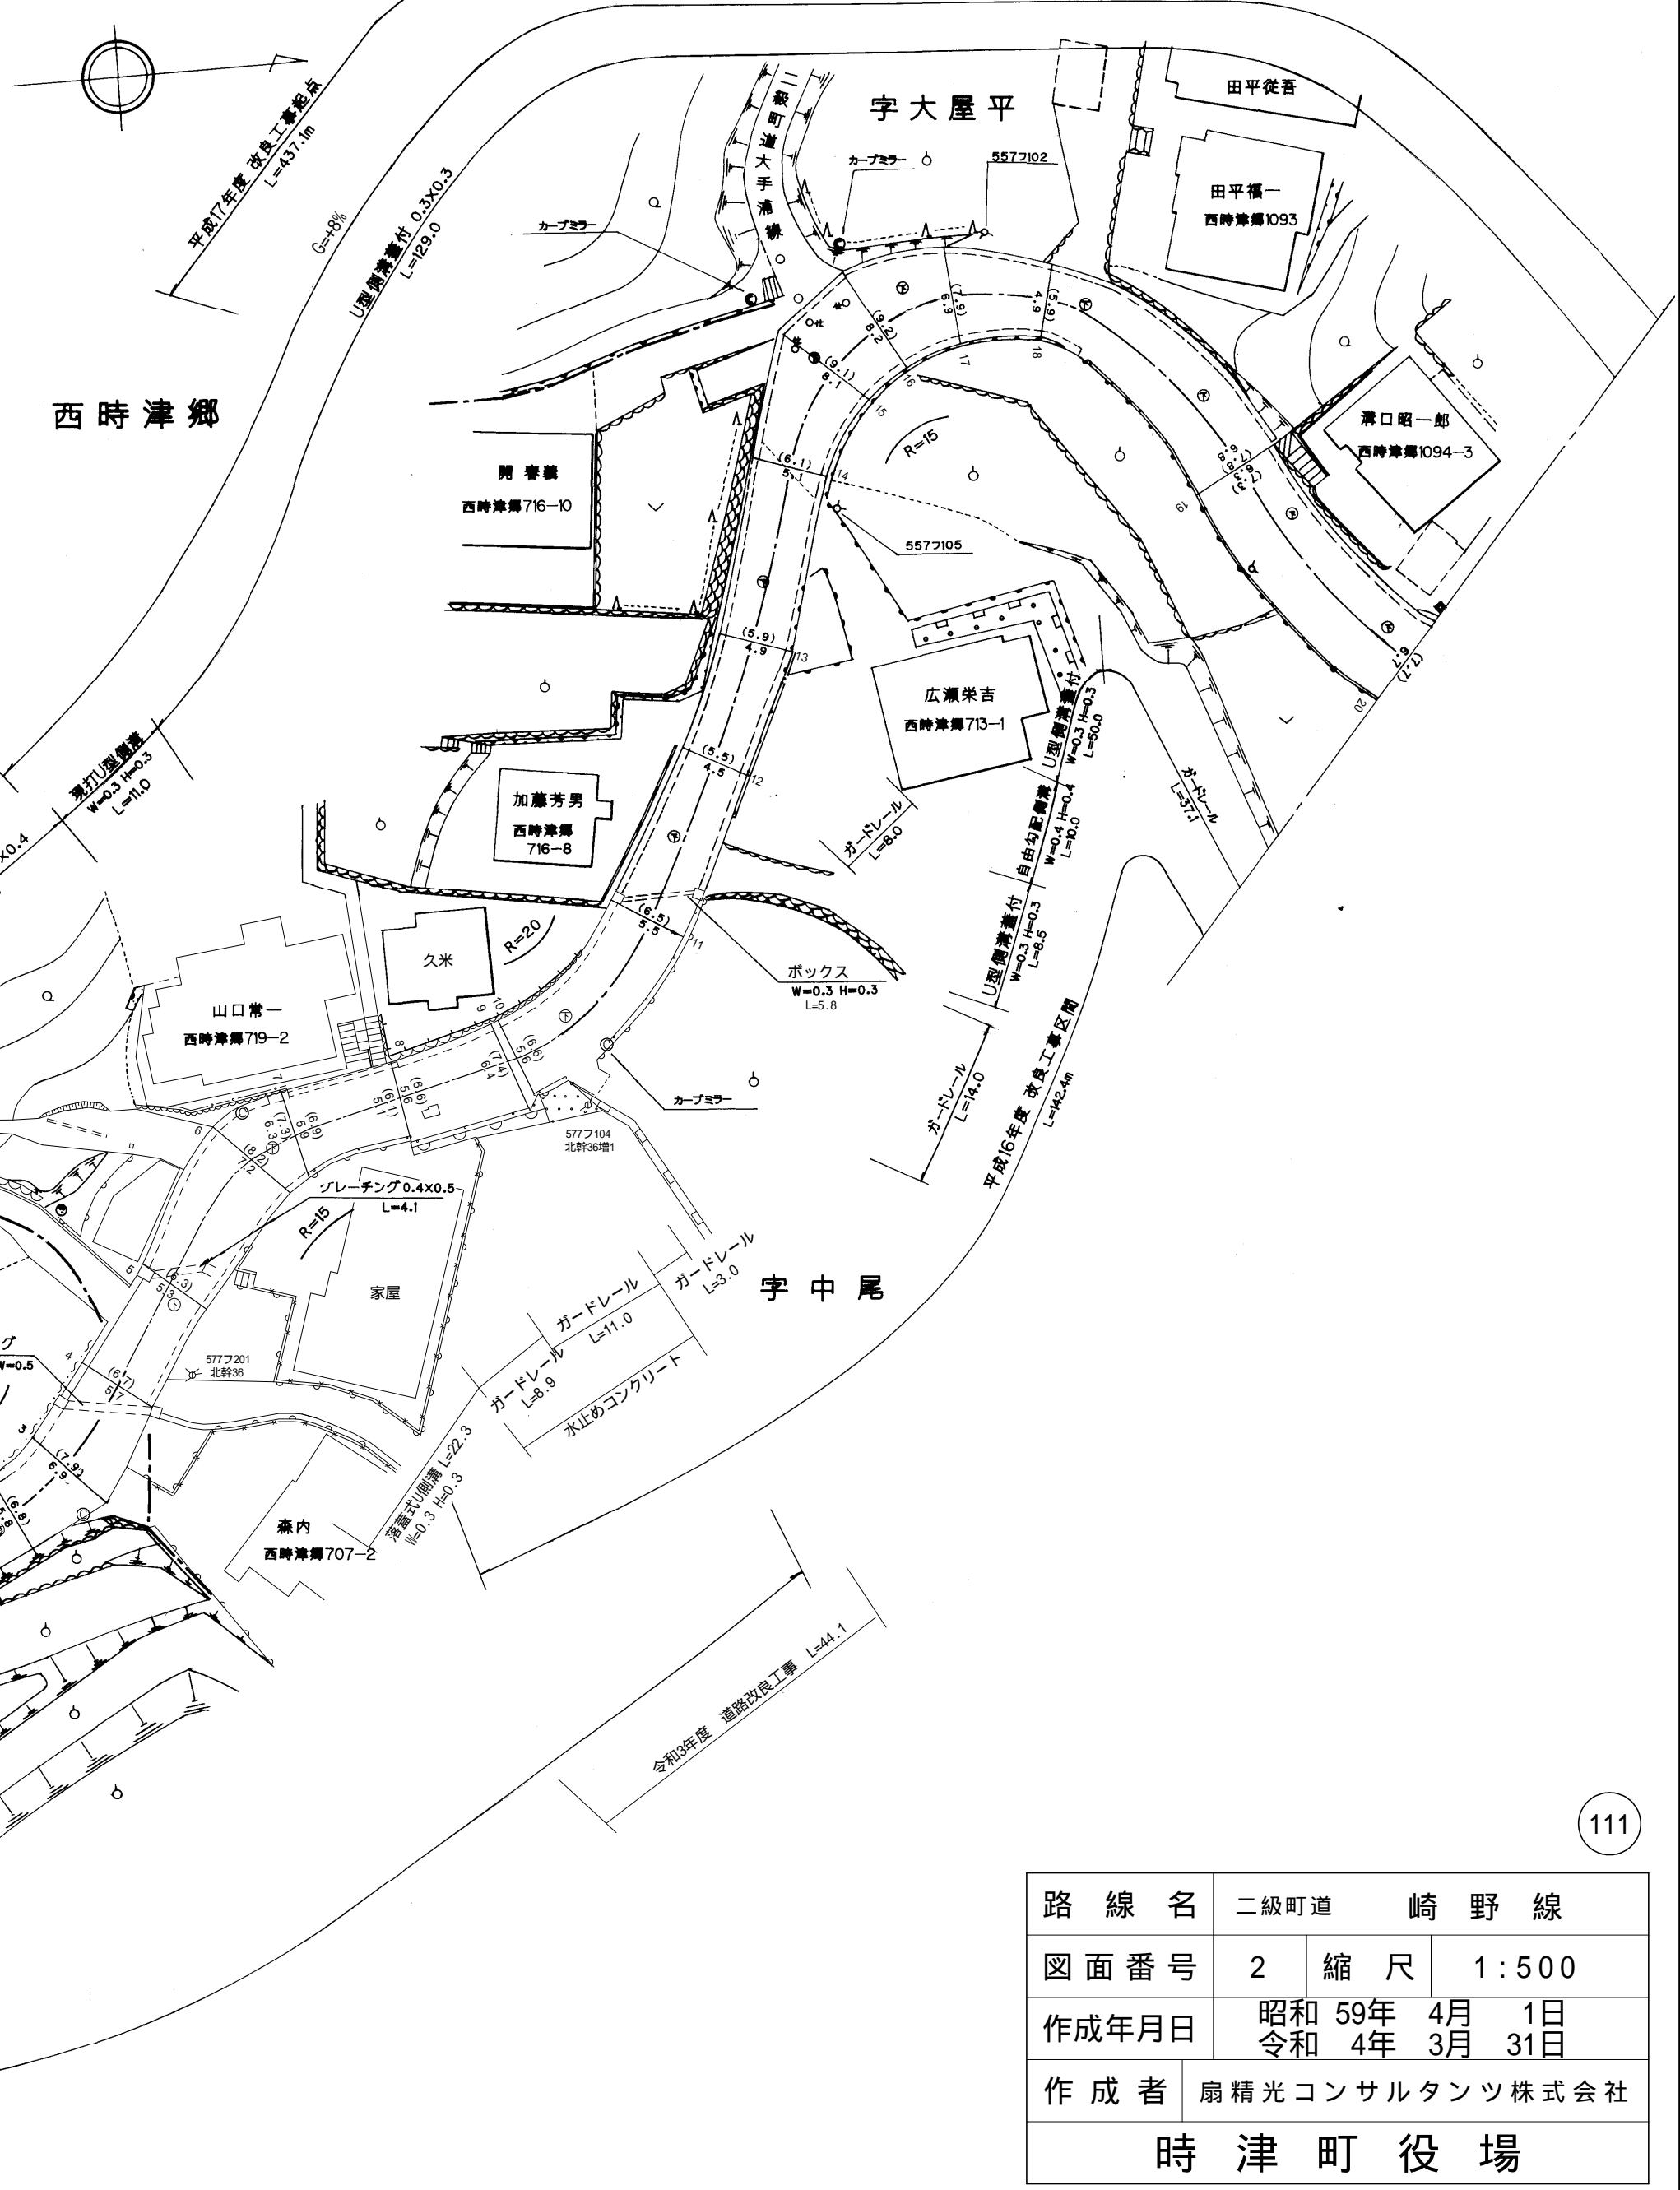

|       |                              |    |       |
|-------|------------------------------|----|-------|
| 路線名   | 二級町道 崎野線                     |    |       |
| 図面番号  | 2                            | 縮尺 | 1:500 |
| 作成年月日 | 昭和 59年 4月 1日<br>令和 4年 3月 31日 |    |       |
| 作成者   | 扇精光コンサルタンツ株式会社               |    |       |
| 時津町役場 |                              |    |       |


| 整理番号 | 区間長   | 車道巾員 | 路肩巾員 | 歩道等巾員(右) | 歩道等巾員(左) | 待避所巾員 | 中央帯巾員 | 全巾員 | 路面種別 | 設計C B R | 舗装年度 | 改良未改良 | 改良年度 | 備考 |
|------|-------|------|------|----------|----------|-------|-------|-----|------|---------|------|-------|------|----|
| 1    | 4.5   | 6.7  | 1.0  |          |          |       |       | 7.7 | AS   |         | 2005 | 改     | 2005 |    |
| 2    | 7.7   | 8.4  |      |          |          |       |       | 9.4 |      |         |      |       |      |    |
| 3    | 17.5  | 8.4  |      |          |          |       |       | 9.4 |      |         |      |       |      |    |
| 4    | 6.5   | 8.7  |      |          |          |       |       | 9.7 |      |         |      |       |      |    |
| 5    | 6.0   | 8.7  |      |          |          |       |       | 9.9 |      |         |      |       |      |    |
| 6    | 9.1   | 8.7  |      |          |          |       |       | 9.7 |      |         |      |       |      |    |
| 7    | 25.4  | 8.9  |      |          |          |       |       | 7.8 |      |         |      |       |      |    |
| 8    | 16.8  | 8.9  |      |          |          |       |       | 7.9 |      |         |      |       |      |    |
| 9    | 2.5   | 7.0  |      |          |          |       |       | 8.0 |      |         |      |       |      |    |
| 10   | 29.0  | 7.5  |      |          |          |       |       | 8.5 |      |         |      |       |      |    |
| 11   | 18.2  | 8.7  |      |          |          |       |       | 9.9 |      |         |      |       |      |    |
| 12   | 3.6   | 7.1  |      |          |          |       |       | 8.1 |      |         |      |       |      |    |
| 13   | 22.8  | 8.1  |      |          |          |       |       | 9.1 |      |         |      |       |      |    |
| 14   | 52.4  | 8.2  |      |          |          |       |       | 9.2 |      |         |      |       |      |    |
| 計    | 222.0 | 7.6  |      |          |          |       |       | 8.6 |      |         |      |       |      |    |

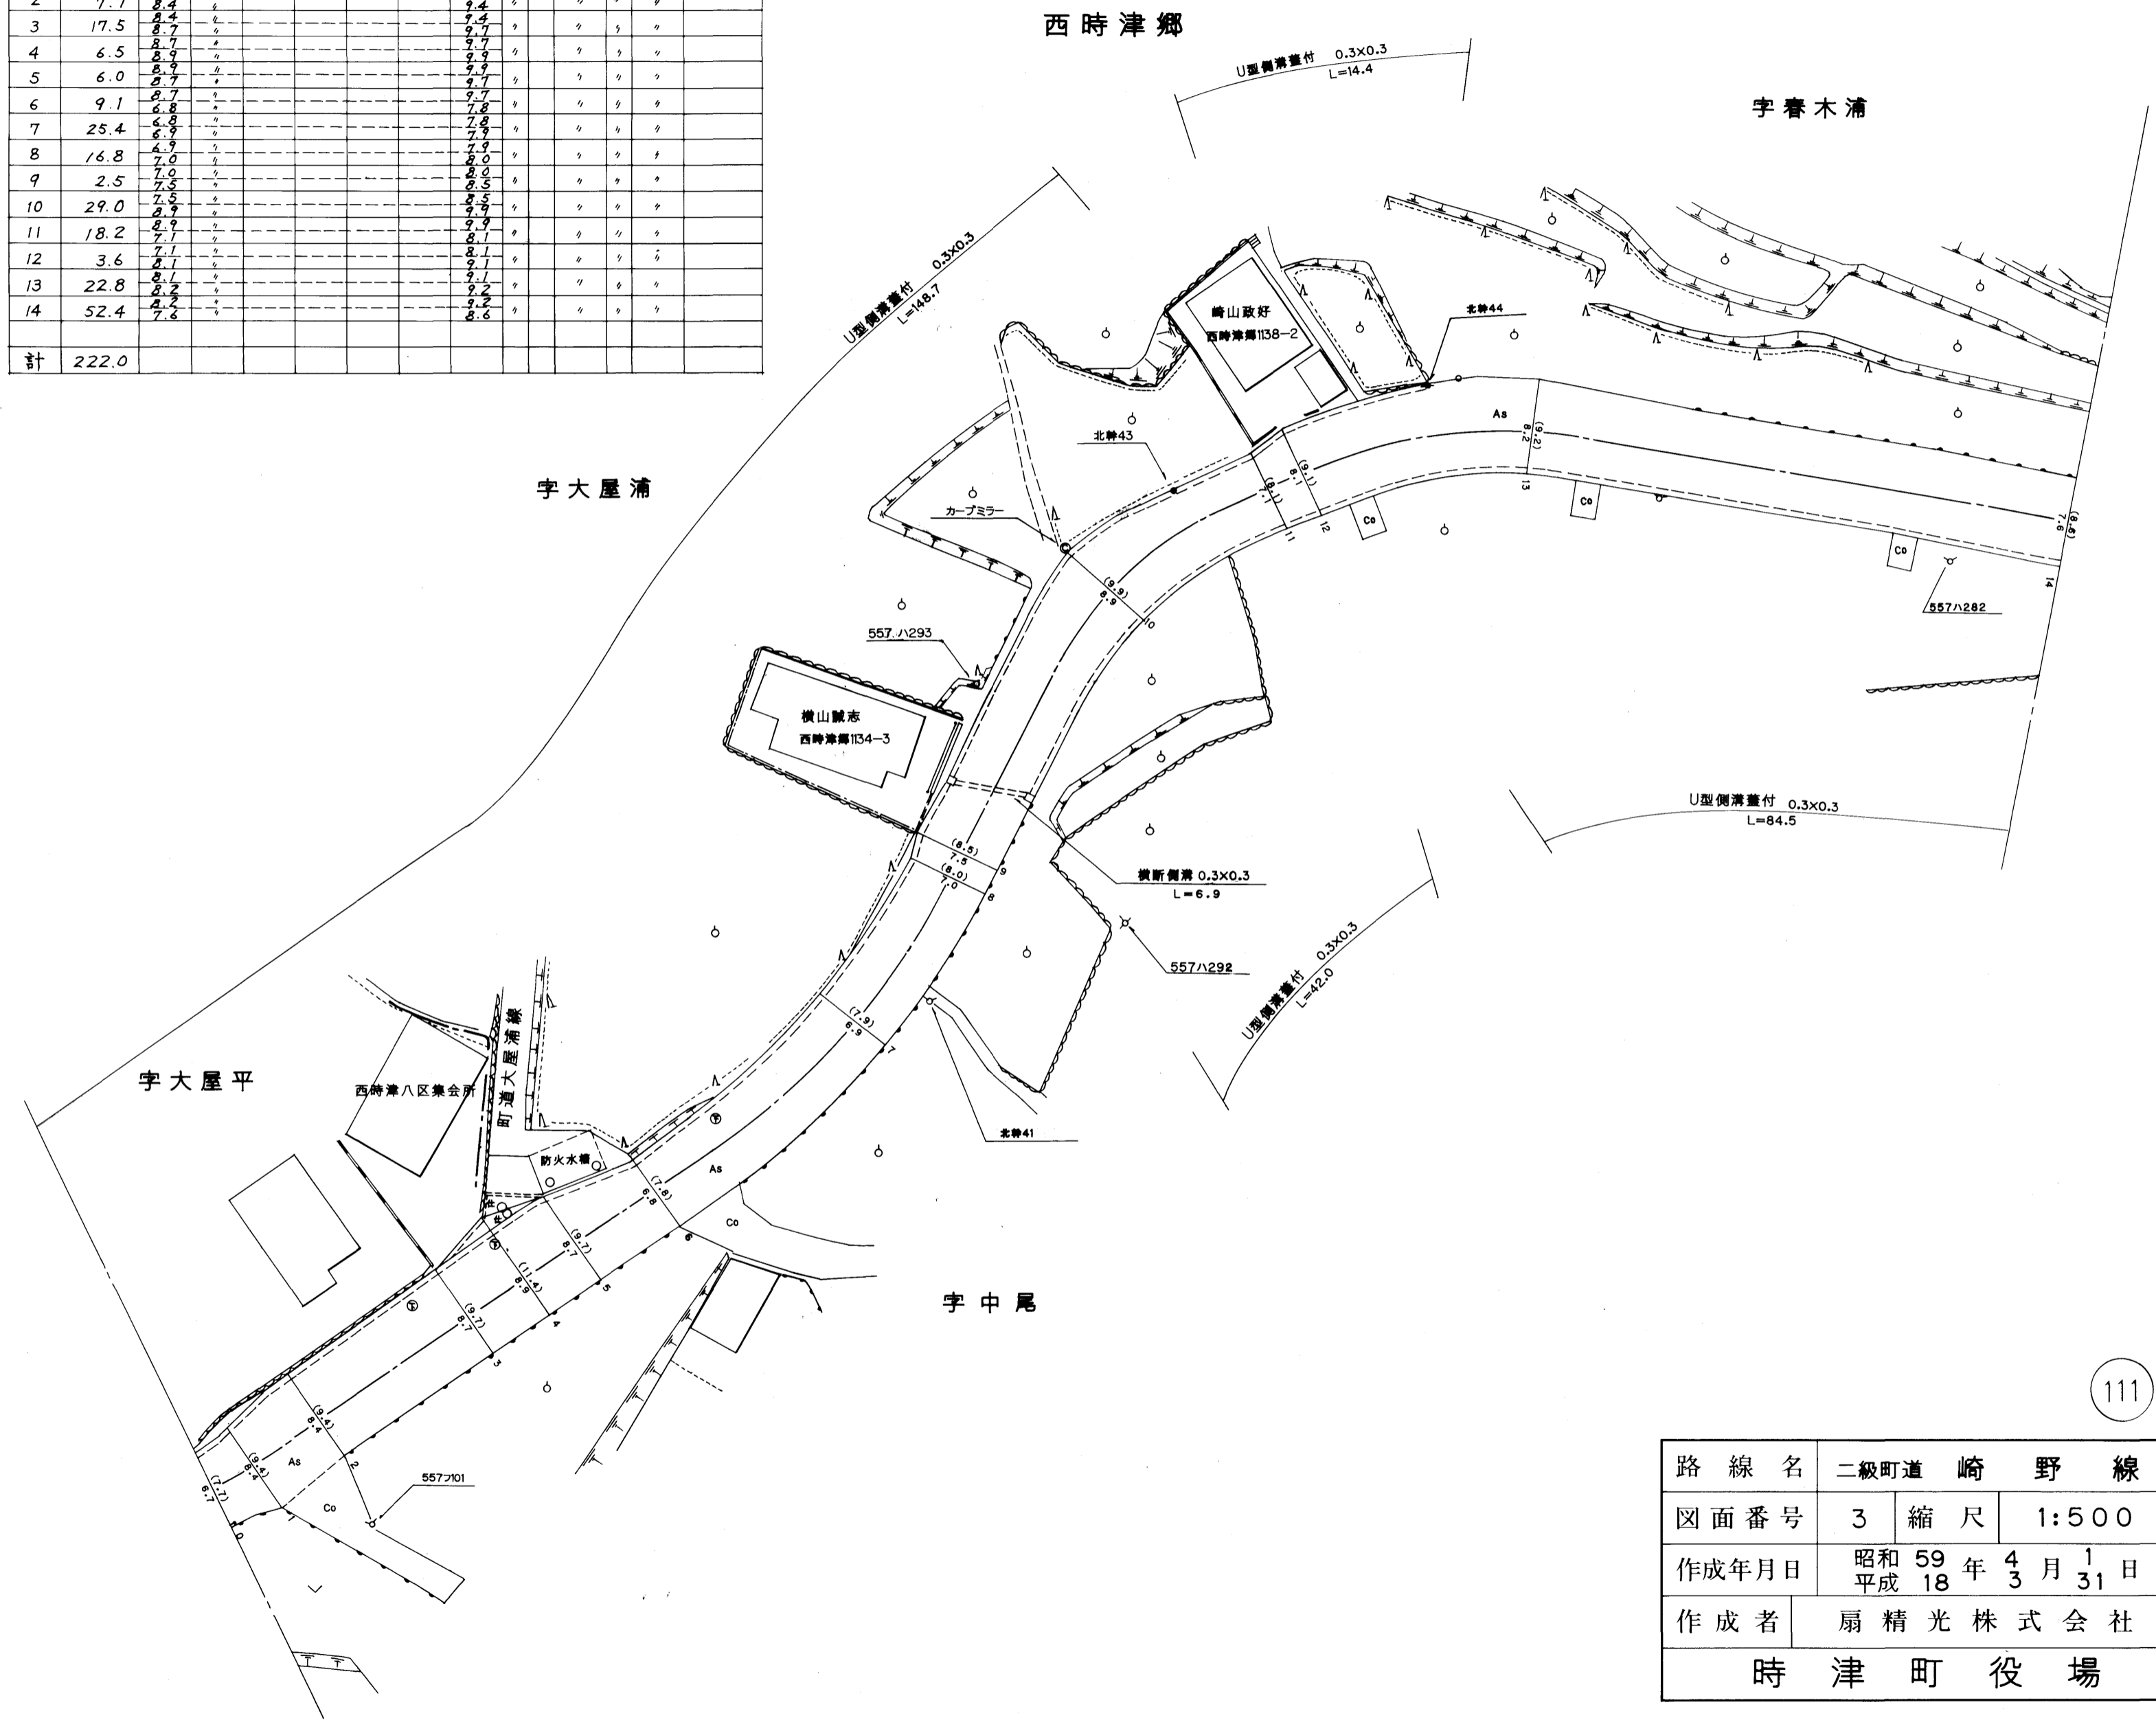

|       |                         |    |       |
|-------|-------------------------|----|-------|
| 路線名   | 二級町道 崎野線                |    |       |
| 図面番号  | 3                       | 縮尺 | 1:500 |
| 作成年月日 | 昭和59年4月1日<br>平成18年3月31日 |    |       |
| 作成者   | 扇精光株式会社                 |    |       |
| 時津町役場 |                         |    |       |



| 整理番号 | 区間長   | 車道巾員       | 路肩巾員 | 歩道等巾員(右) | 歩道等巾員(左) | 待避所巾員 | 中央帯巾員 | 全市員         | 路面種別 | 設計C/B/R | 舗装年度 | 改良未改良 | 改良年度 | 備考 |
|------|-------|------------|------|----------|----------|-------|-------|-------------|------|---------|------|-------|------|----|
| 1    | 30.0  | 7.4<br>7.5 | 1.0  |          |          |       |       | 8.4<br>8.5  | AS   |         | 2006 | 改     | 2006 |    |
| 2    | 8.0   | 7.5        |      |          |          |       |       | 8.5         | ?    |         | ?    |       | ?    |    |
| 3    | 10.5  | 7.1<br>7.2 |      |          |          |       |       | 8.1<br>8.2  | ?    |         | ?    |       | ?    |    |
| 4    | 27.0  | 7.2<br>9.0 |      |          |          |       |       | 8.2<br>10.0 | ?    |         | 2014 |       | 2014 |    |
| 5    | 26.2  | 7.0<br>7.6 |      |          |          |       |       | 10.0<br>8.6 | ?    |         | ?    |       | ?    |    |
| 6    | 32.1  | 7.4<br>6.9 |      |          |          |       |       | 8.6<br>7.9  | ?    |         | 2006 |       | 2006 |    |
| 7    | 23.4  | 9.6        |      |          |          |       |       | 10.6        | ?    |         | ?    |       | ?    |    |
| 8    | 6.0   | 7.4        |      |          |          |       |       | 8.4         | ?    |         | ?    |       | ?    |    |
| 計    | 163.2 |            |      |          |          |       |       |             |      |         |      |       |      |    |

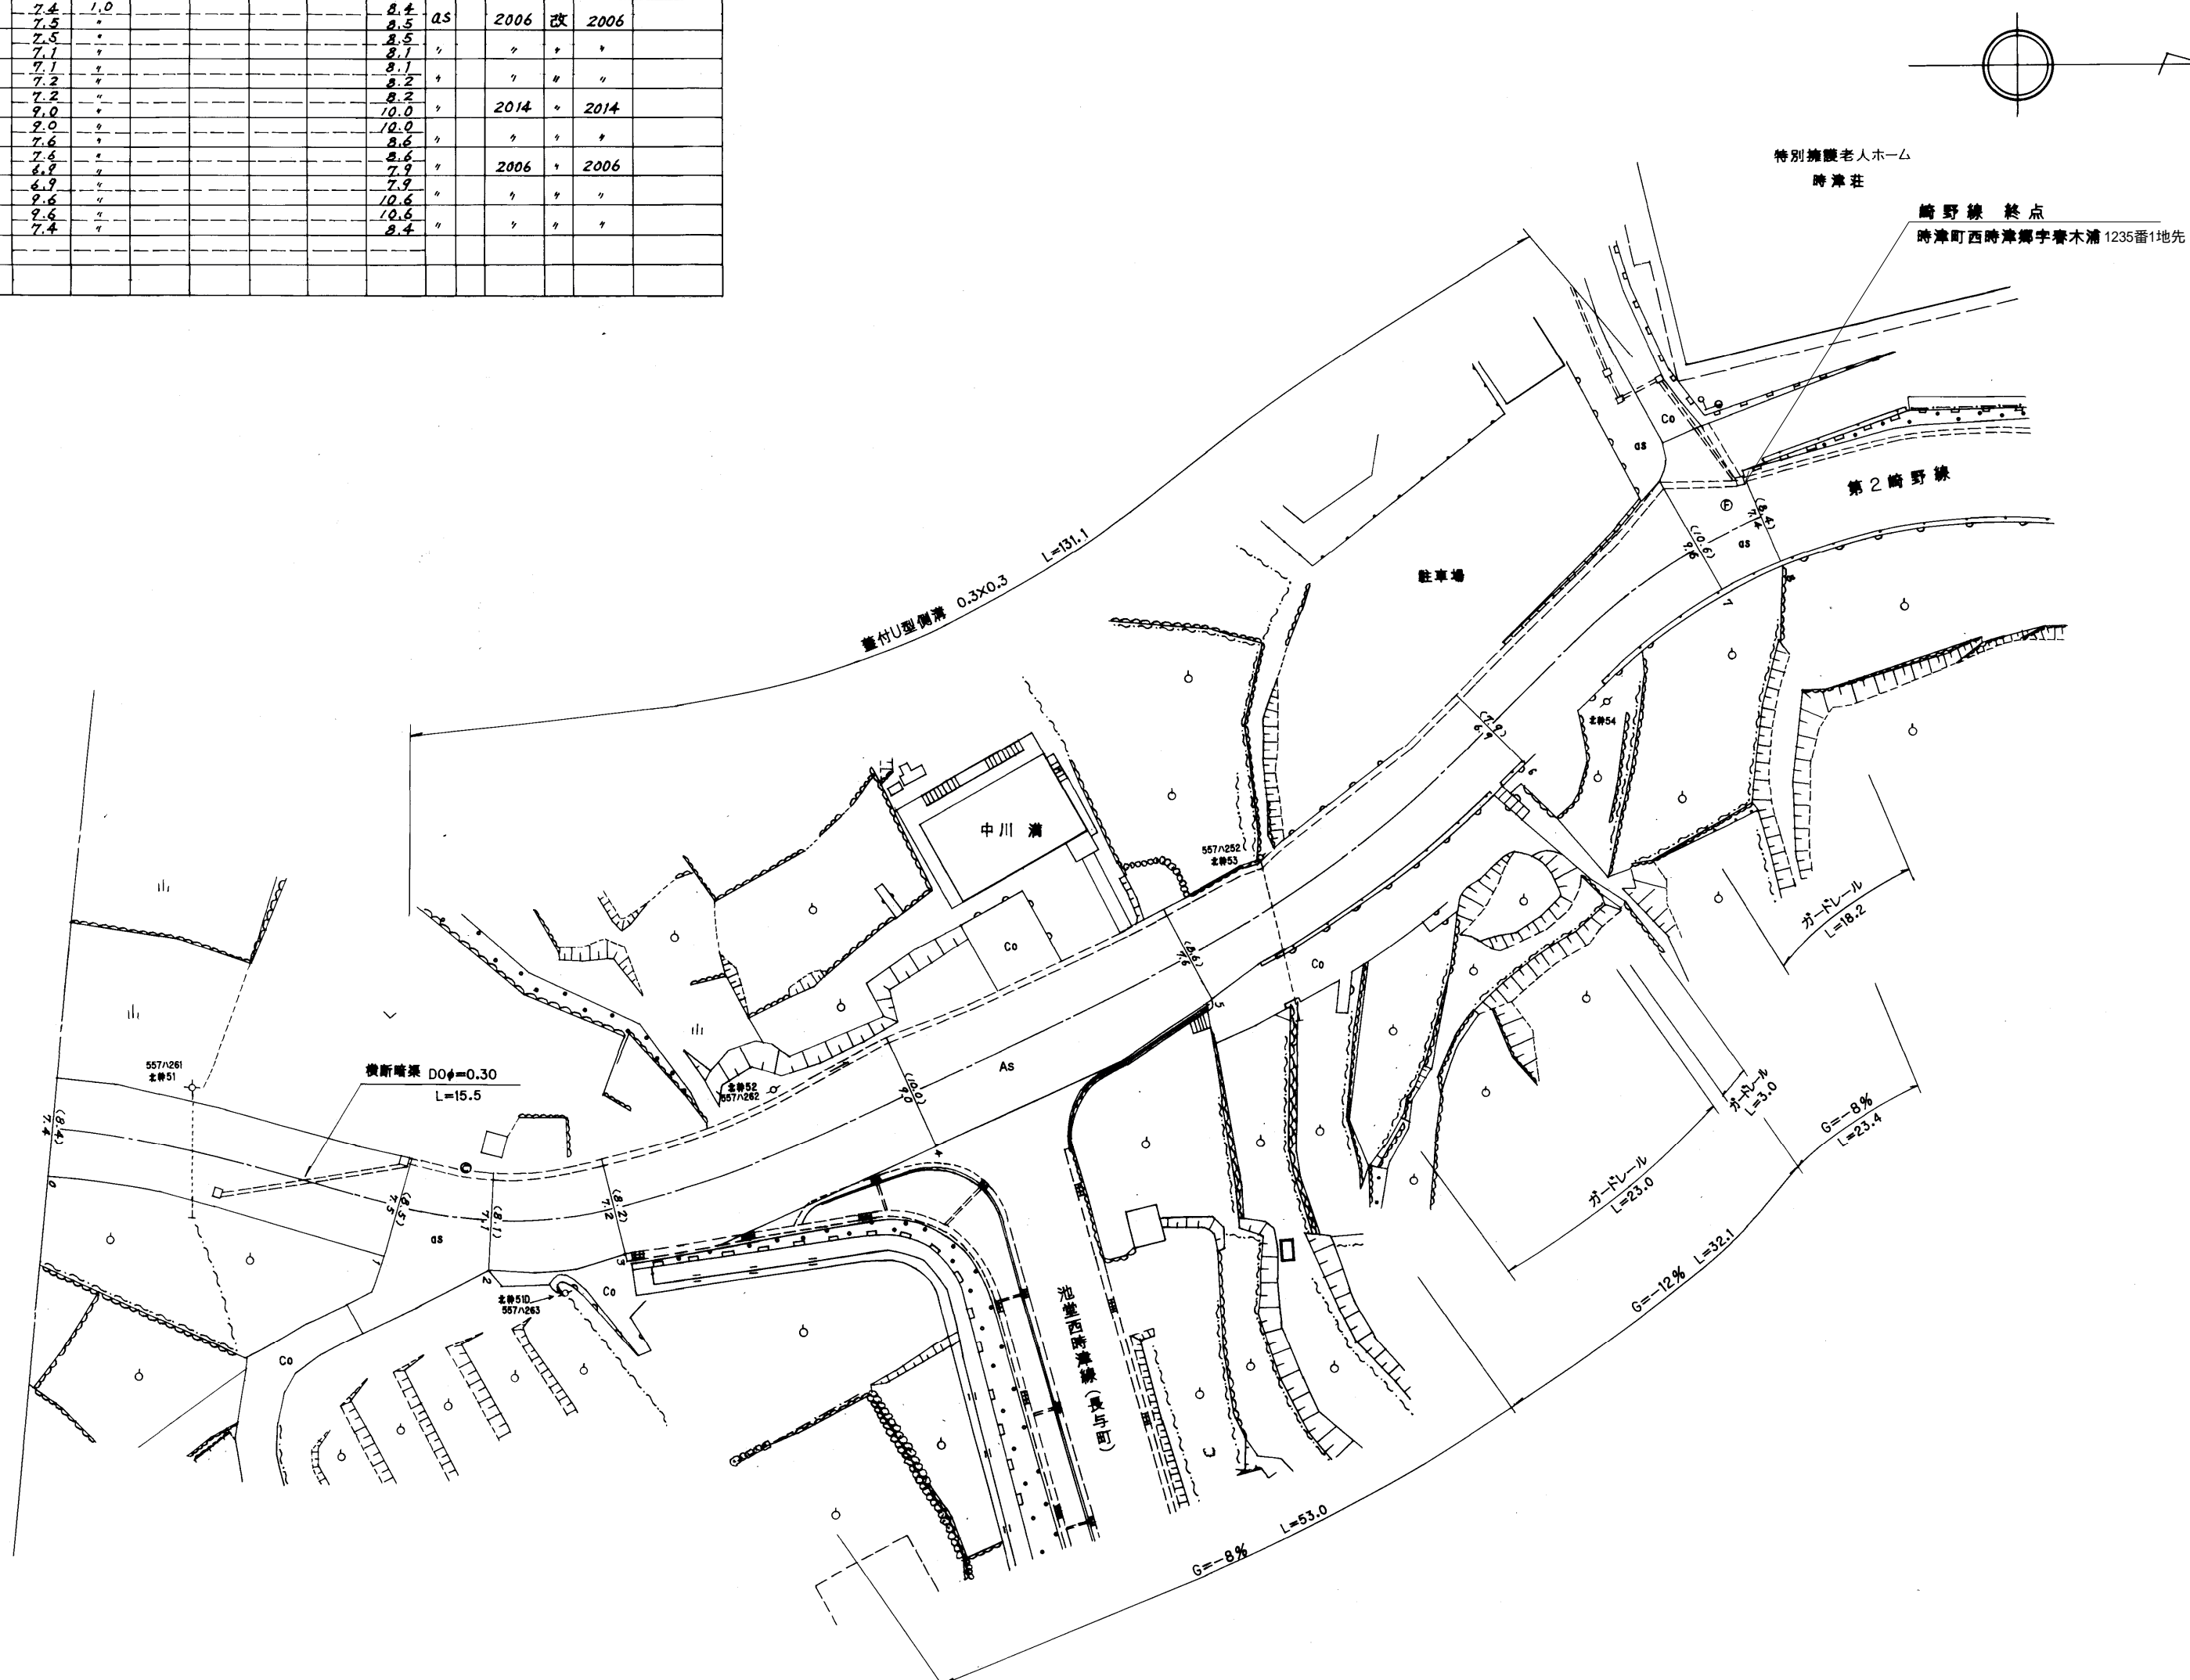

|       |                        |    |       |
|-------|------------------------|----|-------|
| 路線名   | 二級町道 崎野線               |    |       |
| 図面番号  | 5                      | 縮尺 | 1:500 |
| 作成年月日 | 平成 20 年 3 月 31 日<br>27 |    |       |
| 作成者   | 扇精光株式会社                |    |       |
| 時津町役場 |                        |    |       |