


整理番号	区間長	車道幅員	路肩幅員	歩道等幅員(右)	歩道等幅員(左)	待避所幅員	中央帯幅員	全幅員	路面種別	設計C B R	舗装年度	改良未改良	改良年度	備考
1	4.3	7.0	1.0					8.0	as		2021	改	2021	
2	17.6	5.0	1.0					6.0	"		"	"	"	
3	2.5	5.0	1.0					6.0	"		"	"	"	
4	(12.1)							8.3	"		"	"	"	重用区間
5	1.5	7.1	1.0					8.1	as		2021	改	2021	
6	48.4	5.0	1.0					6.0	"		"	"	"	
7	1.9	5.0	1.0					6.0	"		"	"	"	
8	9.6	5.4	1.0					6.4	"		"	"	"	
9	9.0	5.4	1.0					6.4	"		"	"	"	
10	1.1	3.8	1.0					4.8	"		"	"	"	
11	12.0	2.5	1.0					3.5	"			未		
12	2.8	2.8	1.0					3.8	"		"	"	"	
13	42.9	2.5	1.0					3.5	"		"	"	"	
14	40.3	3.0	1.0					4.0	"		"	"	"	
15	14.0	2.0	1.0					3.0	"		"	"	"	
計	220.0													

浜 田 郷



路線名	一般町道	寺本線
図面番号	1	縮尺 1:500
作成年月日	平成 16年 3月 31日 令和 4年 3月 31日	
作成者	扇精光コンサルタンツ株式会社	
時津町役場		

整理番号	区間長	車道巾員	路肩巾員	歩道巾員	持遮所巾員	分離帯巾員	全巾員	路面種別	設計CBR	舗装年度	改良未改良	改良年度	備考
1	5.2	2.2	1.0				3.2	0.0					未
2	10.1	1.6					3.6						
3	12.5	2.1					5.1						
4	2.9	2.1	1.1				3.9						
5	2.3	2.8					3.9						
6	18.0	2.1					3.2						
7	3.0	1.8					2.9						
8	2.3	1.7					2.7						
9	5.8	1.5					2.5						
10	6.2	1.3					2.3						
11	3.8	1.3					2.3						
12	11.6	1.5					2.5						
13	18.6	1.4					2.4						
14	20.6	1.4					2.4						
15	28.5	1.4					2.4						
16	10.3	2.4					3.4						
17	1.4	4.2					5.2						改 2012
18	7.7	4.2					5.2						
19	30.2	3.8					4.8						
20	5.3	2.7					3.7						2004
21	11.0	2.1					3.1						
22	2.8	1.8					2.8						
計	241.3												

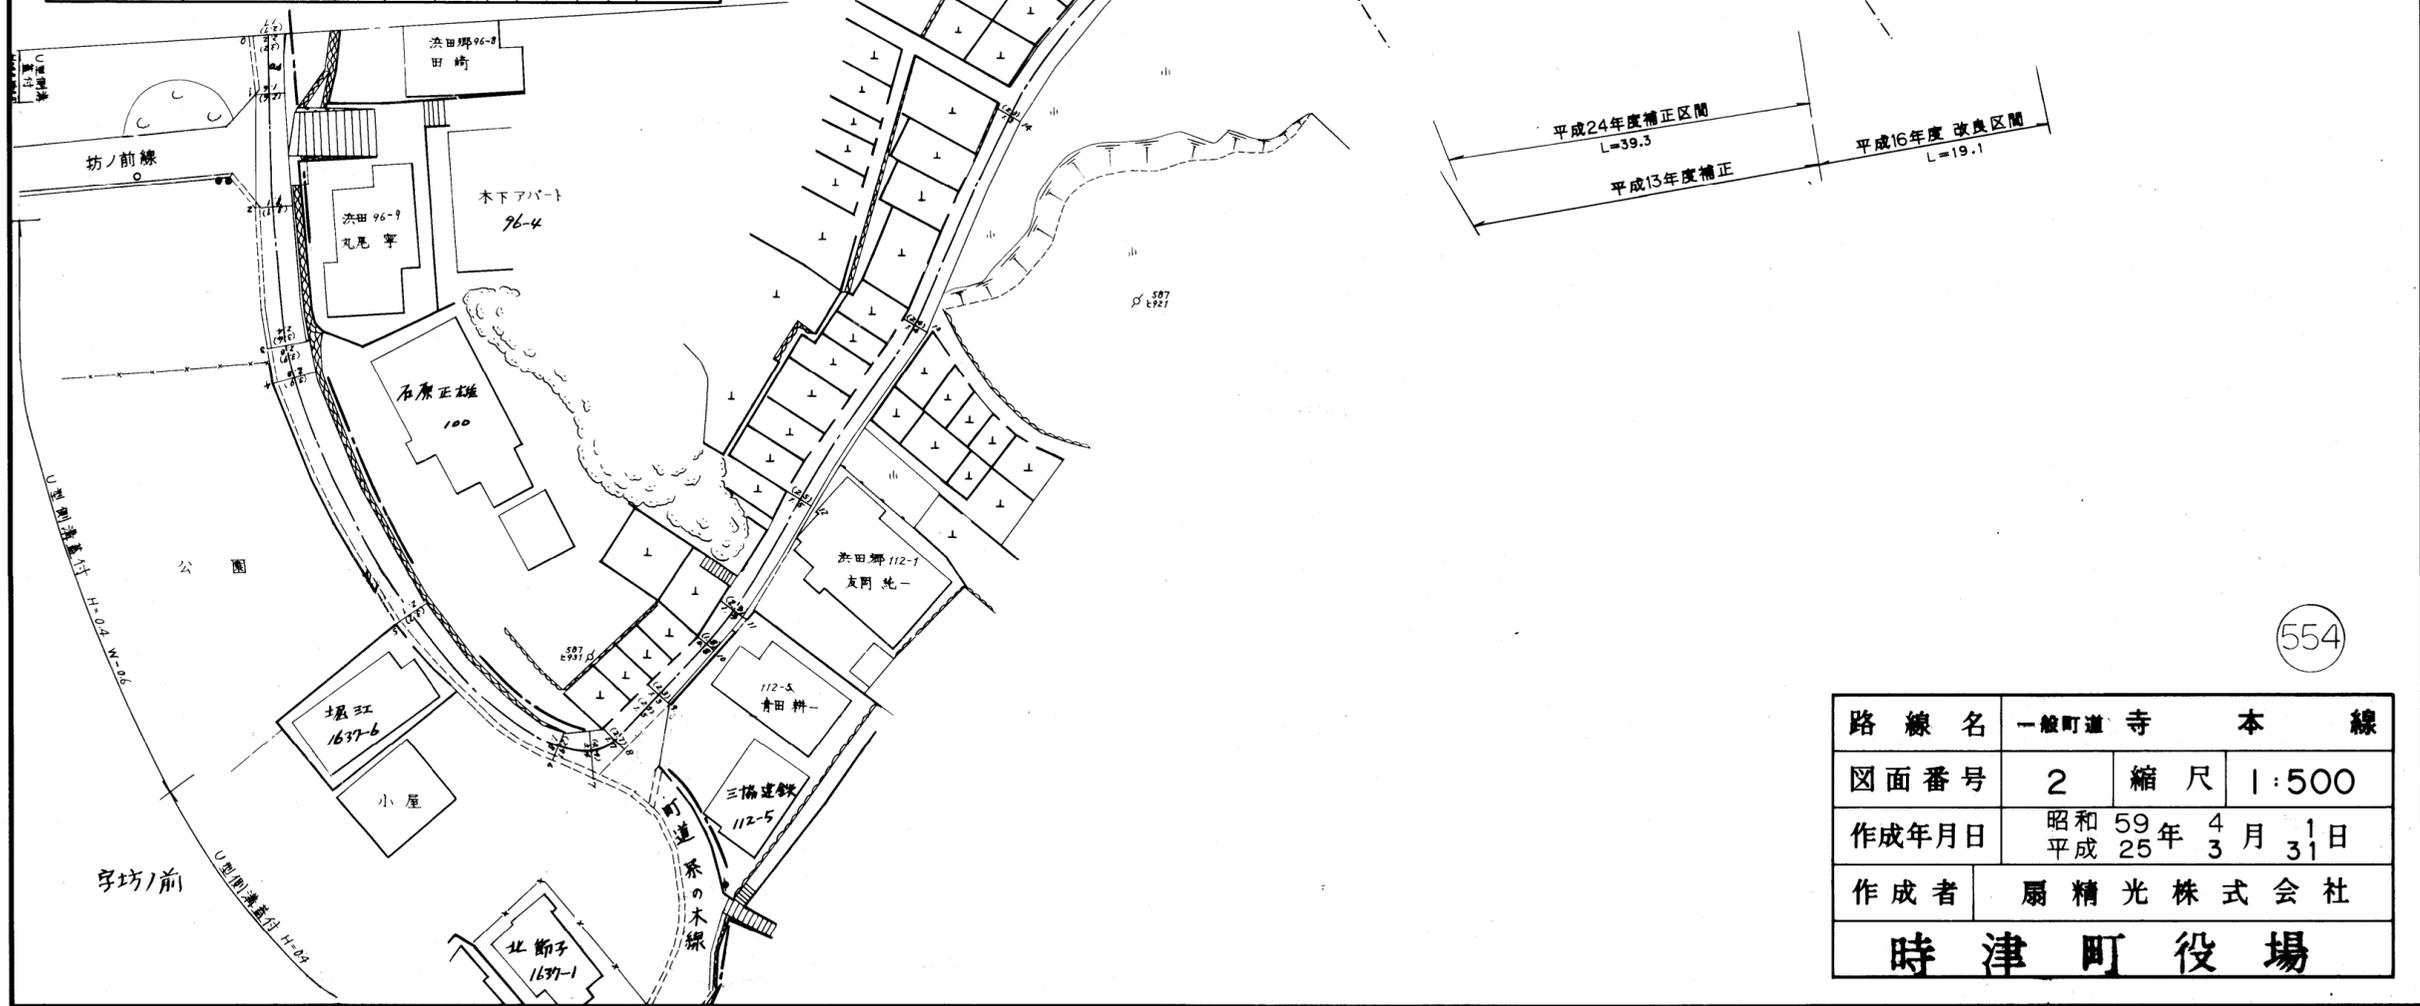

路線名	一般町道 寺 本 線		
図面番号	2	縮尺	1:500
作成年月日	昭和 59年 4月 1日 平成 25年 3月 31日		
作成者	扇精光株式会社		
<b>時津町役場</b>			