


埋立第2工区線

整理番号	区間長	車道幅員	路肩幅員	歩道等幅員(右)	歩道等幅員(左)	待避所幅員	中央帯幅員	全幅員	路面種別	設計C B R	舗装年度	改良未改良	改良年度	備考
1	5.6	9.4	1.0	4.5				14.9	as			改		
2	7.0	7.0	1.0					8.0	"			"		
3	55.7	6.4	1.0					7.4	"			"		
4	3.2	5.8	1.0					6.8	"			"		
5	2.1	8.4	1.0					9.4	"			"		
6	4.4	3.0	1.0					4.0	"			"		
7	52.3	2.8	1.0					3.8	"			"		
8	9.4	2.8	1.0					3.8	"			"		
9	49.0	2.8	1.0					3.8	"			"		
10	2.0	2.8	1.0					3.8	"			"		
11	2.9	4.9	1.0					5.9	"			"		
計	193.6													

埋立第2工区1号支線

整理番号	区間長	車道幅員	路肩幅員	歩道等幅員(右)	歩道等幅員(左)	待避所幅員	中央帯幅員	全幅員	路面種別	設計C B R	舗装年度	改良未改良	改良年度	備考
1	2.4	11.3	1.0					12.3	as			改	2021	
2	3.8	9.8	1.0					10.8	"			"	"	
3	5.0	3.5	1.0					4.5	"			"	"	
4	70.7	2.8	1.0					3.8	"			"	"	
5	1.9	2.8	1.0					3.8	"			"	"	
6	1.8	4.4	1.0					5.4	"			"	"	
7	1.6	4.4	1.0					5.4	"			"	"	
8	11.1	2.8	1.0					3.8	"			"	"	
9	2.6	2.9	1.0					3.9	"			"	"	
計	100.9													

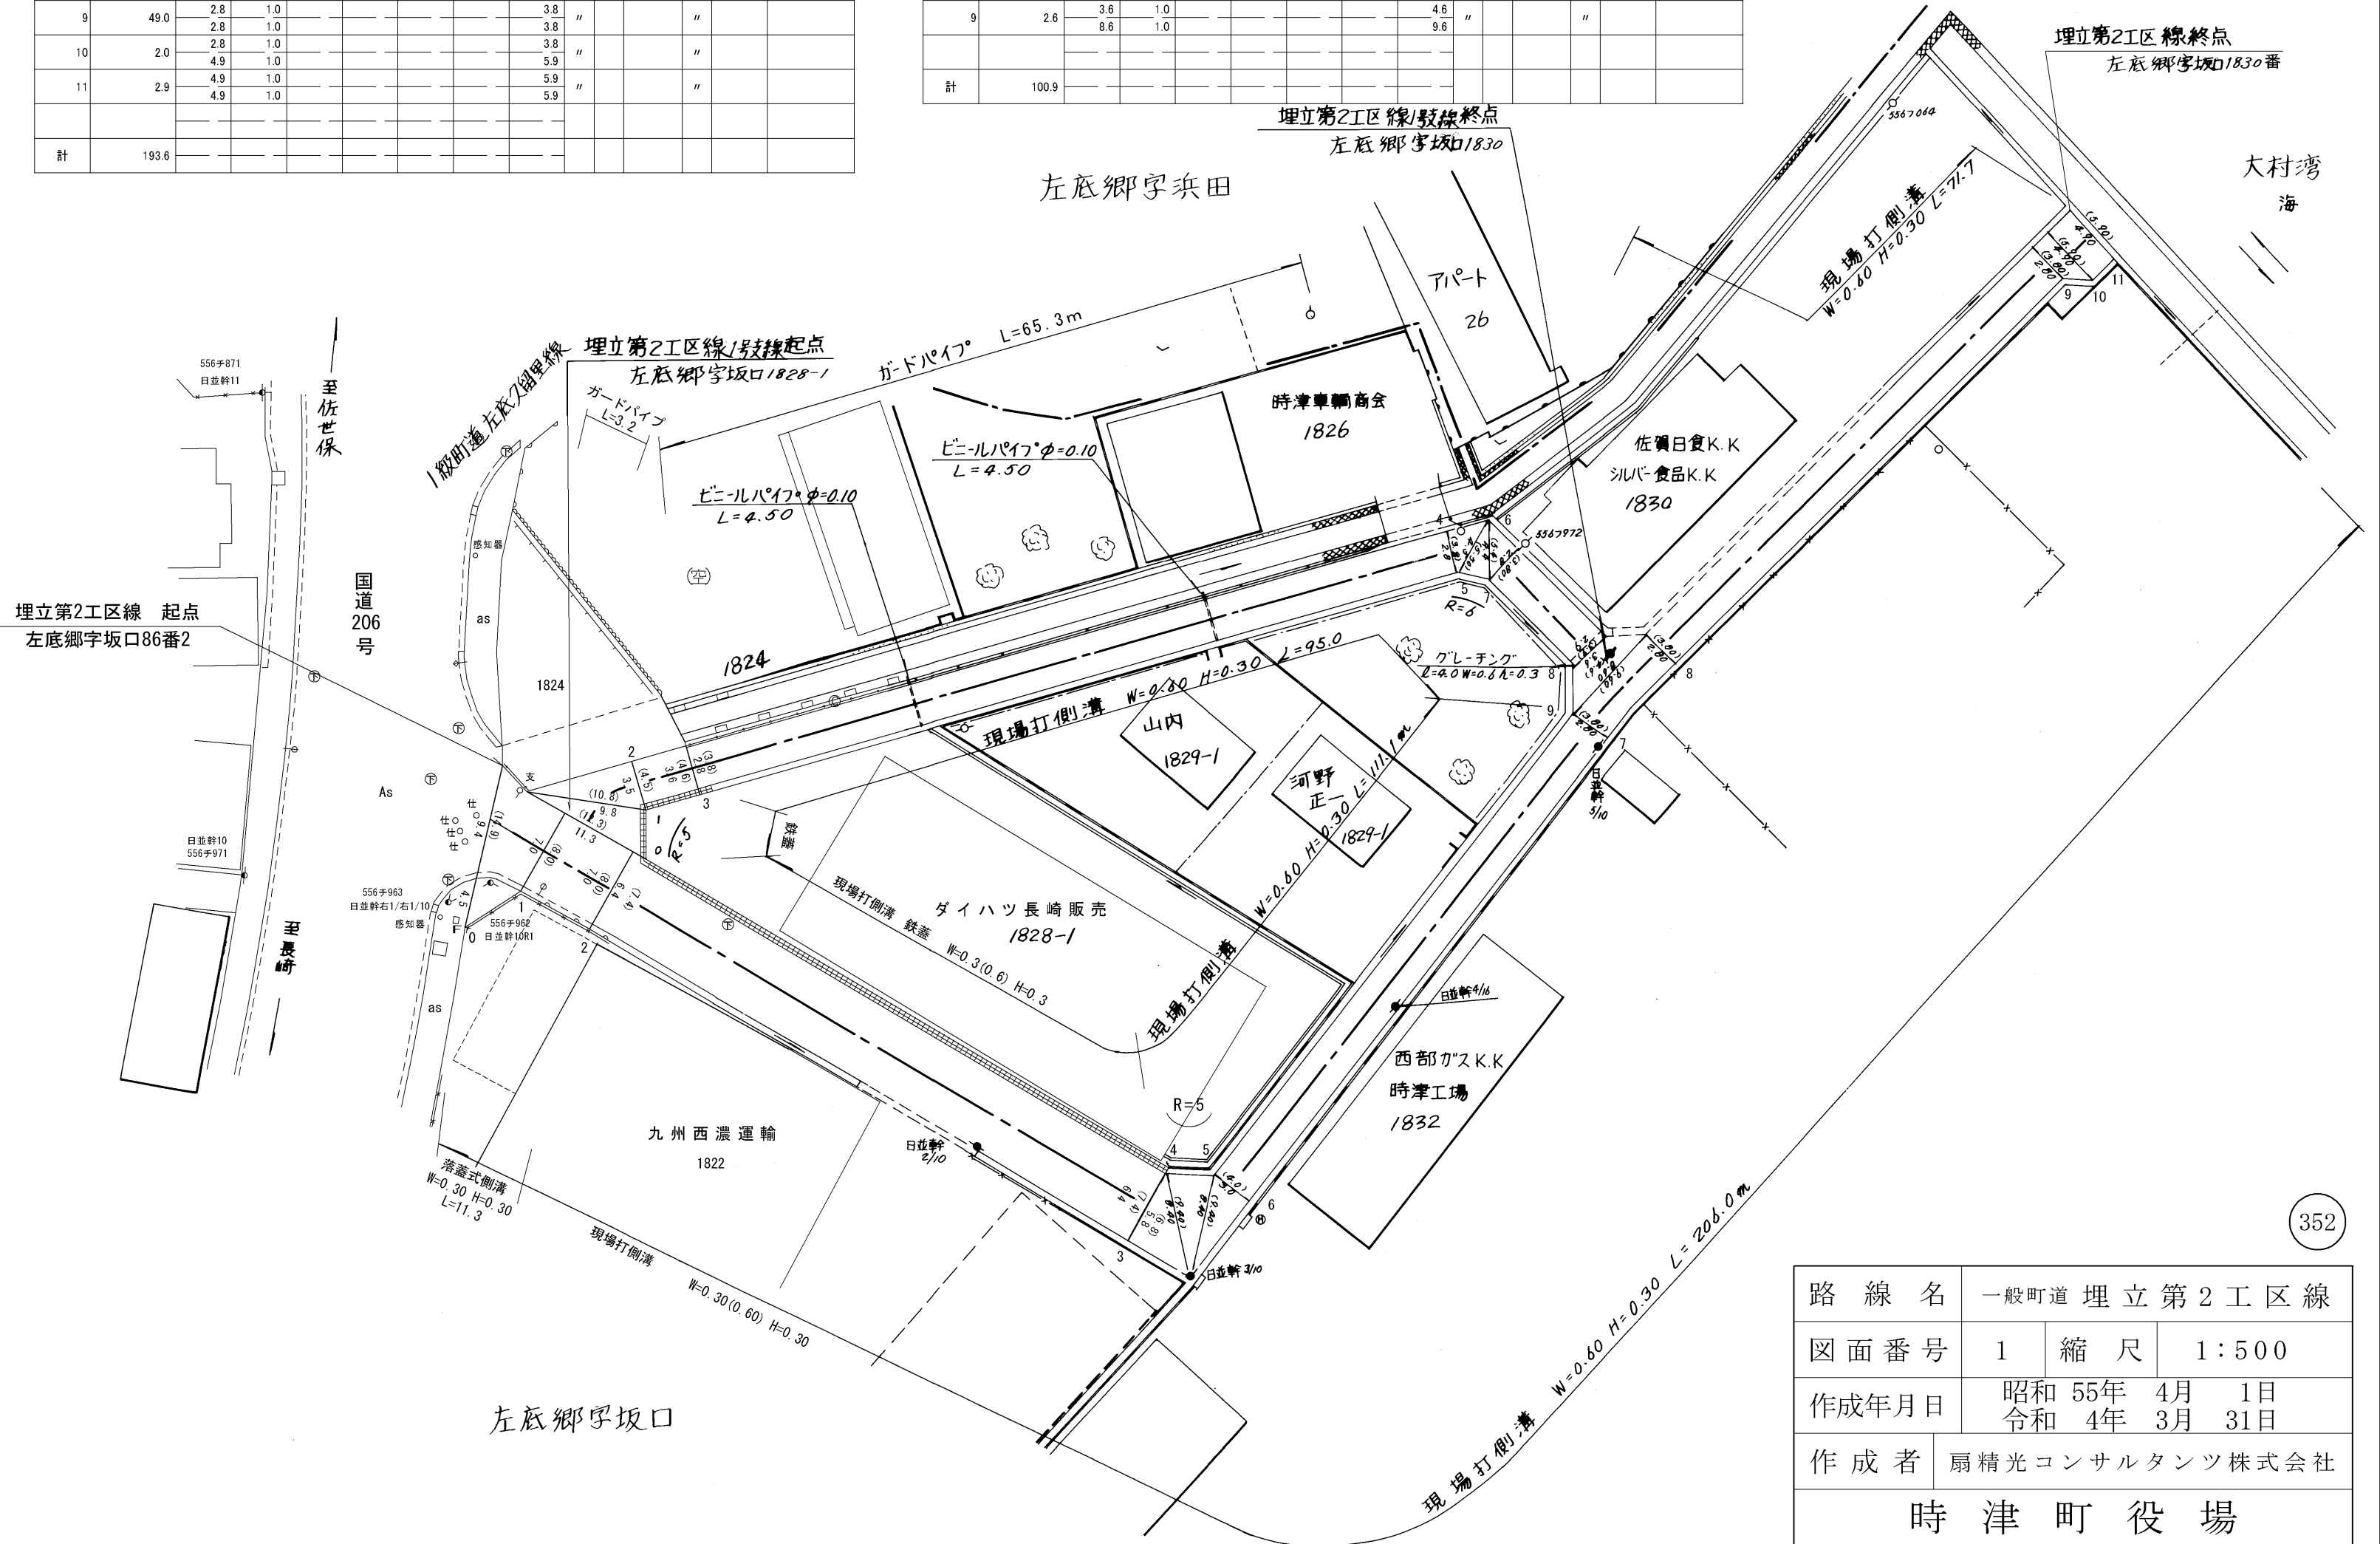

路線名	一般町道 埋立第2工区線		
図面番号	1	縮尺	1:500
作成年月日	昭和 55年 4月 1日 令和 4年 3月 31日		
作成者	扇精光コンサルタンツ株式会社		
時津町役場			